


MATCHLINE SHEET 4 -L- STA. 14+00.00

MATCHLINE SHEET 6 -L- STA. 28+00.00
MATCHLINE SHEET 6 -YIRPC- STA. 12+30.00

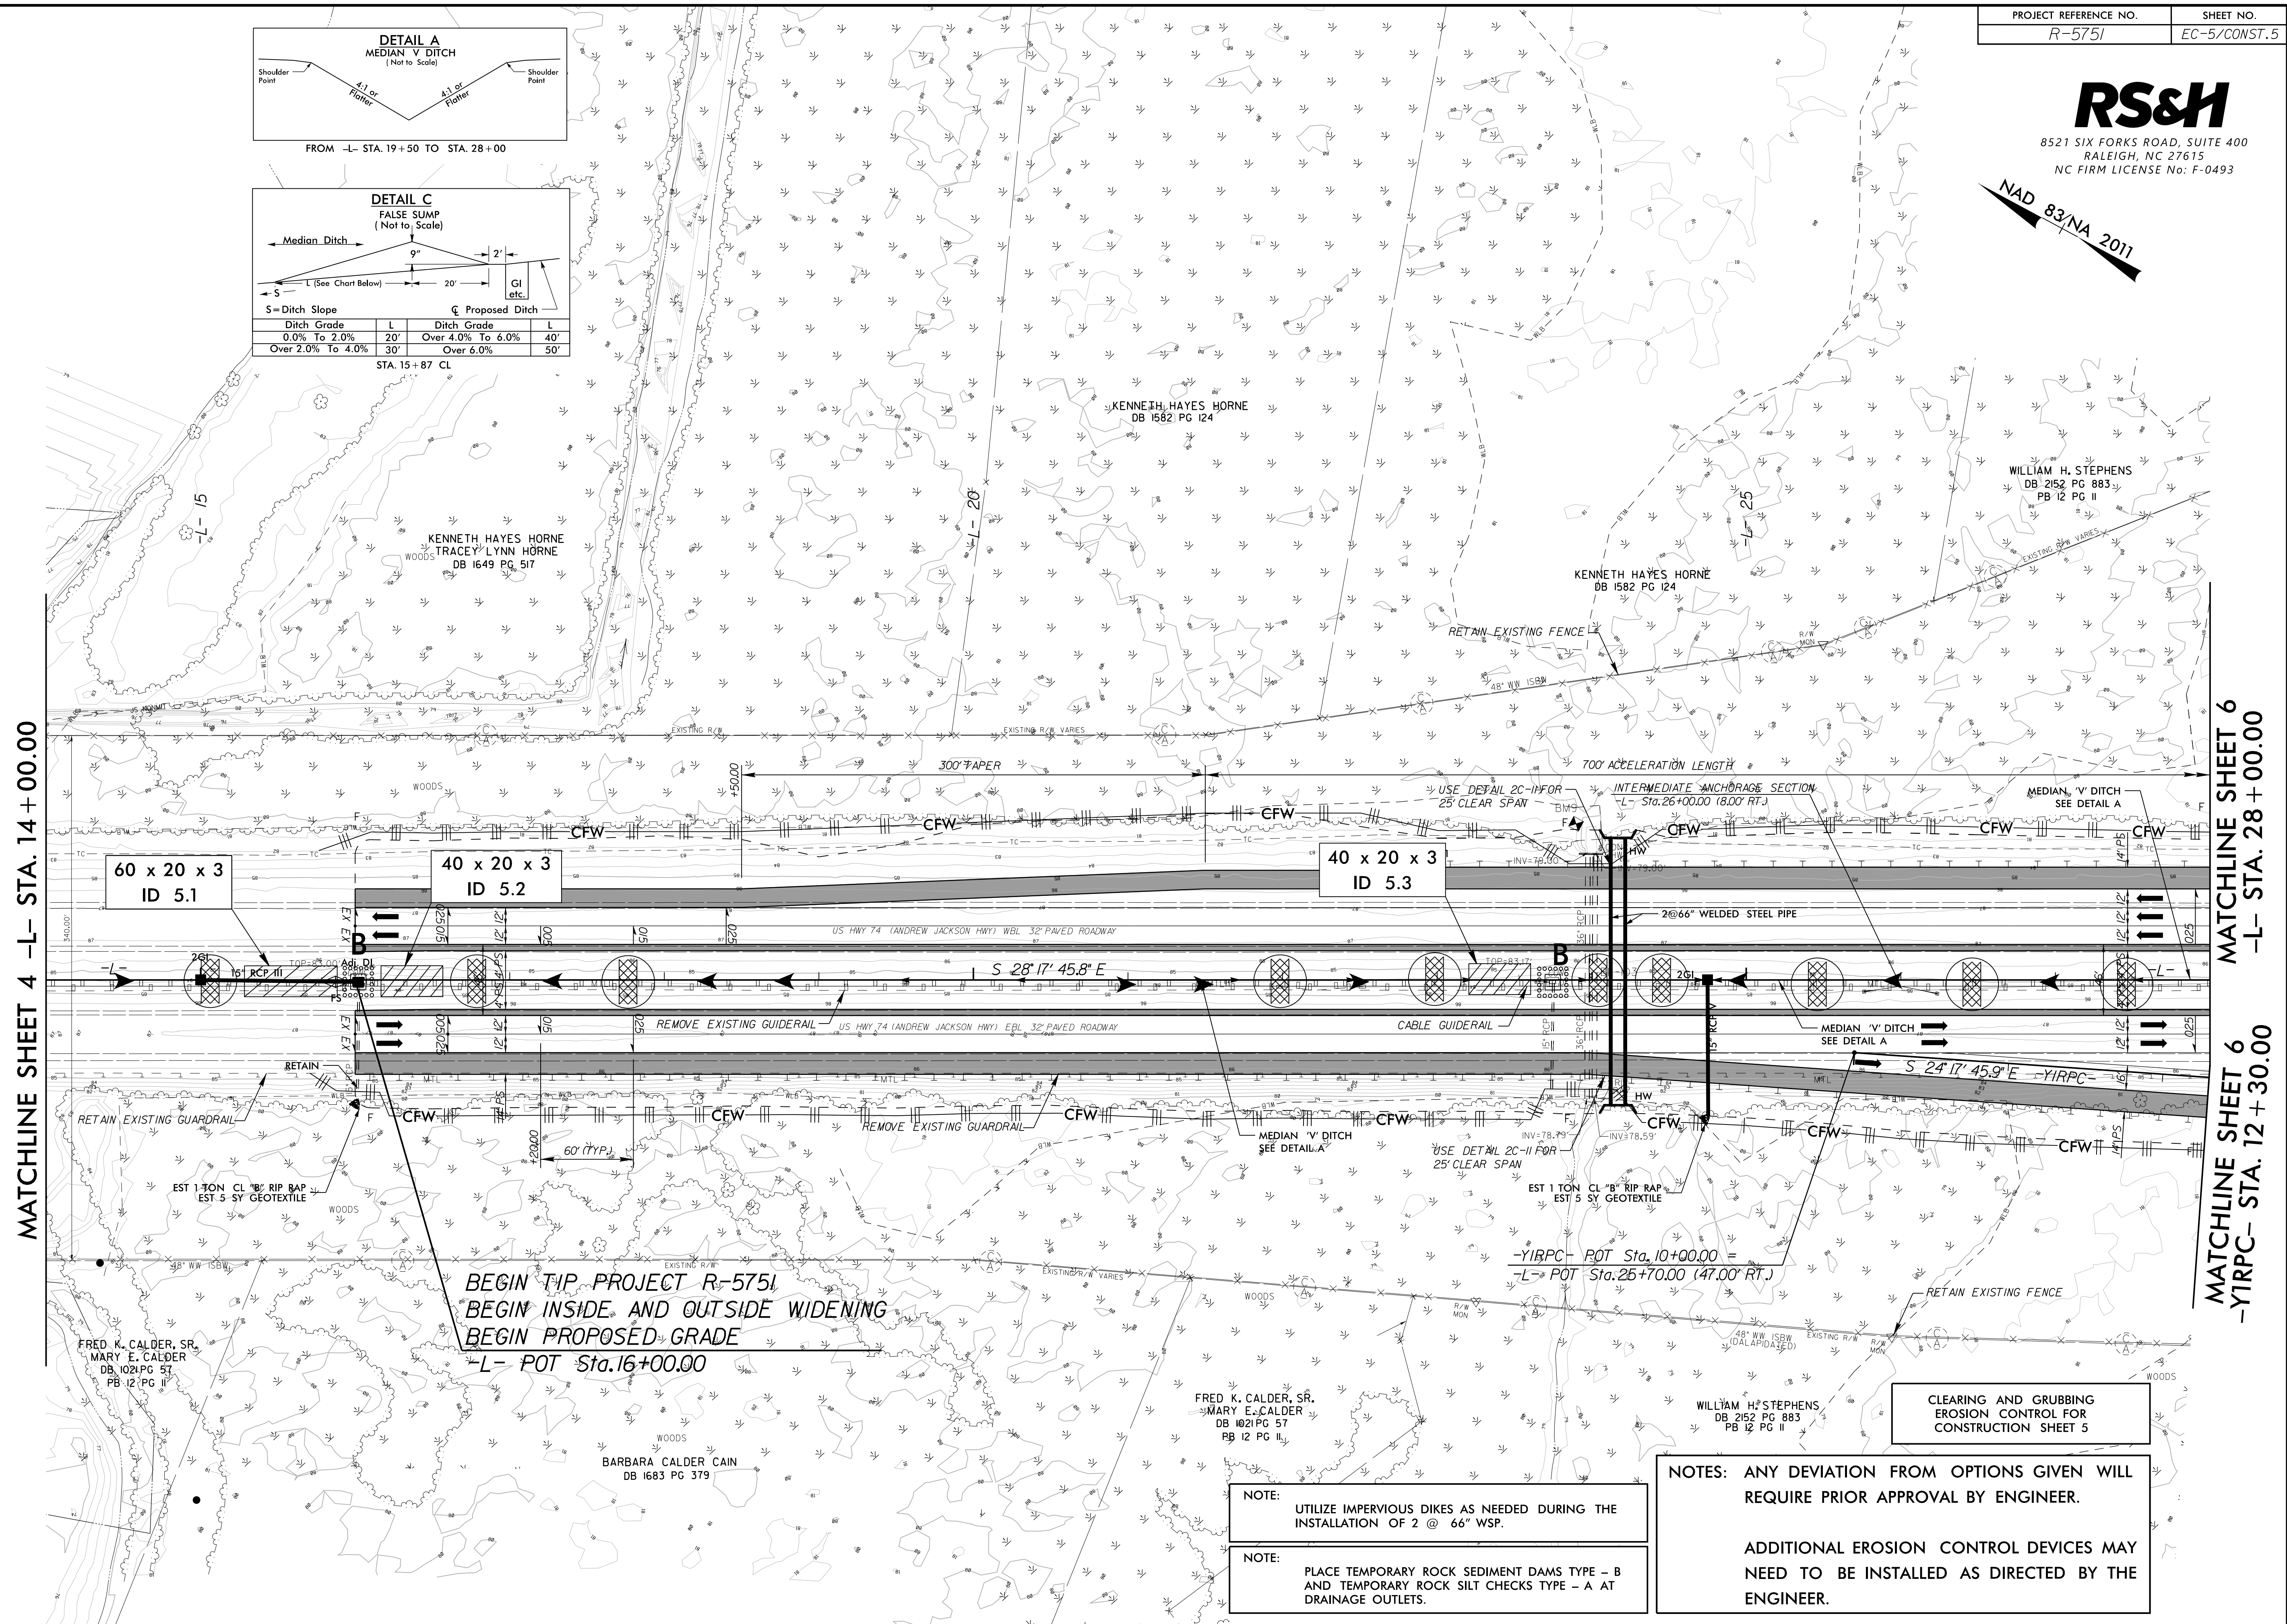

BEGIN TIP PROJECT R-5751
BEGIN INSIDE AND OUTSIDE WIDENING
BEGIN PROPOSED GRADE
 -L- POT Sta. 16+00.00

-YIRPC- POT Sta. 10+00.00
 -L- POT Sta. 26+70.00 (47.00' RT.)

CLEARING AND GRUBBING
 EROSION CONTROL FOR
 CONSTRUCTION SHEET 5

NOTE:
 UTILIZE IMPERVIOUS DIKES AS NEEDED DURING THE
 INSTALLATION OF 2 @ 66" WSP.

NOTE:
 PLACE TEMPORARY ROCK SEDIMENT DAMS TYPE - B
 AND TEMPORARY ROCK SILT CHECKS TYPE - A AT
 DRAINAGE OUTLETS.

NOTES: ANY DEVIATION FROM OPTIONS GIVEN WILL
 REQUIRE PRIOR APPROVAL BY ENGINEER.

ADDITIONAL EROSION CONTROL DEVICES MAY
 NEED TO BE INSTALLED AS DIRECTED BY THE
 ENGINEER.

REVISIONS
 06-SEP-2022 09:38
 C:\Users\jccm\OneDrive\Desktop\Transportation\1030036026 R-5751 US 74 NC 72 NC 130 Final Design\Design\Environmental\Design\PSH\R5751_EC_PSH_EC-5.dgn
 \$\$\$BUSINESS\$\$\$