



8521 SIX FORKS ROAD, SUITE 400
RALEIGH, NC 27615
NC FIRM LICENSE No: F-0493

NAD 83/NA 2011

NORTH CAROLINA DEPT.
OF ADMINISTRATION
DB 1918 PG 636

WILLIAM H. STEPHENS
DB 13-0 PG 258


NORTH CAROLINA DEPT.
OF ADMINISTRATION
DB 1918 PG 636

WILLIAM H. STEPHENS
DB 13-0 PG 259

WILLIAM H. STEPHENS
DB 13-0 PG 259

END TIP PROJECT R-5751
END 3" ASPHALT OVERLAY
END OUTSIDE WIDENING
-L- POT Sta.74+36.00

MATCHLINE SHEET 7 -L- STA. 70+00.00

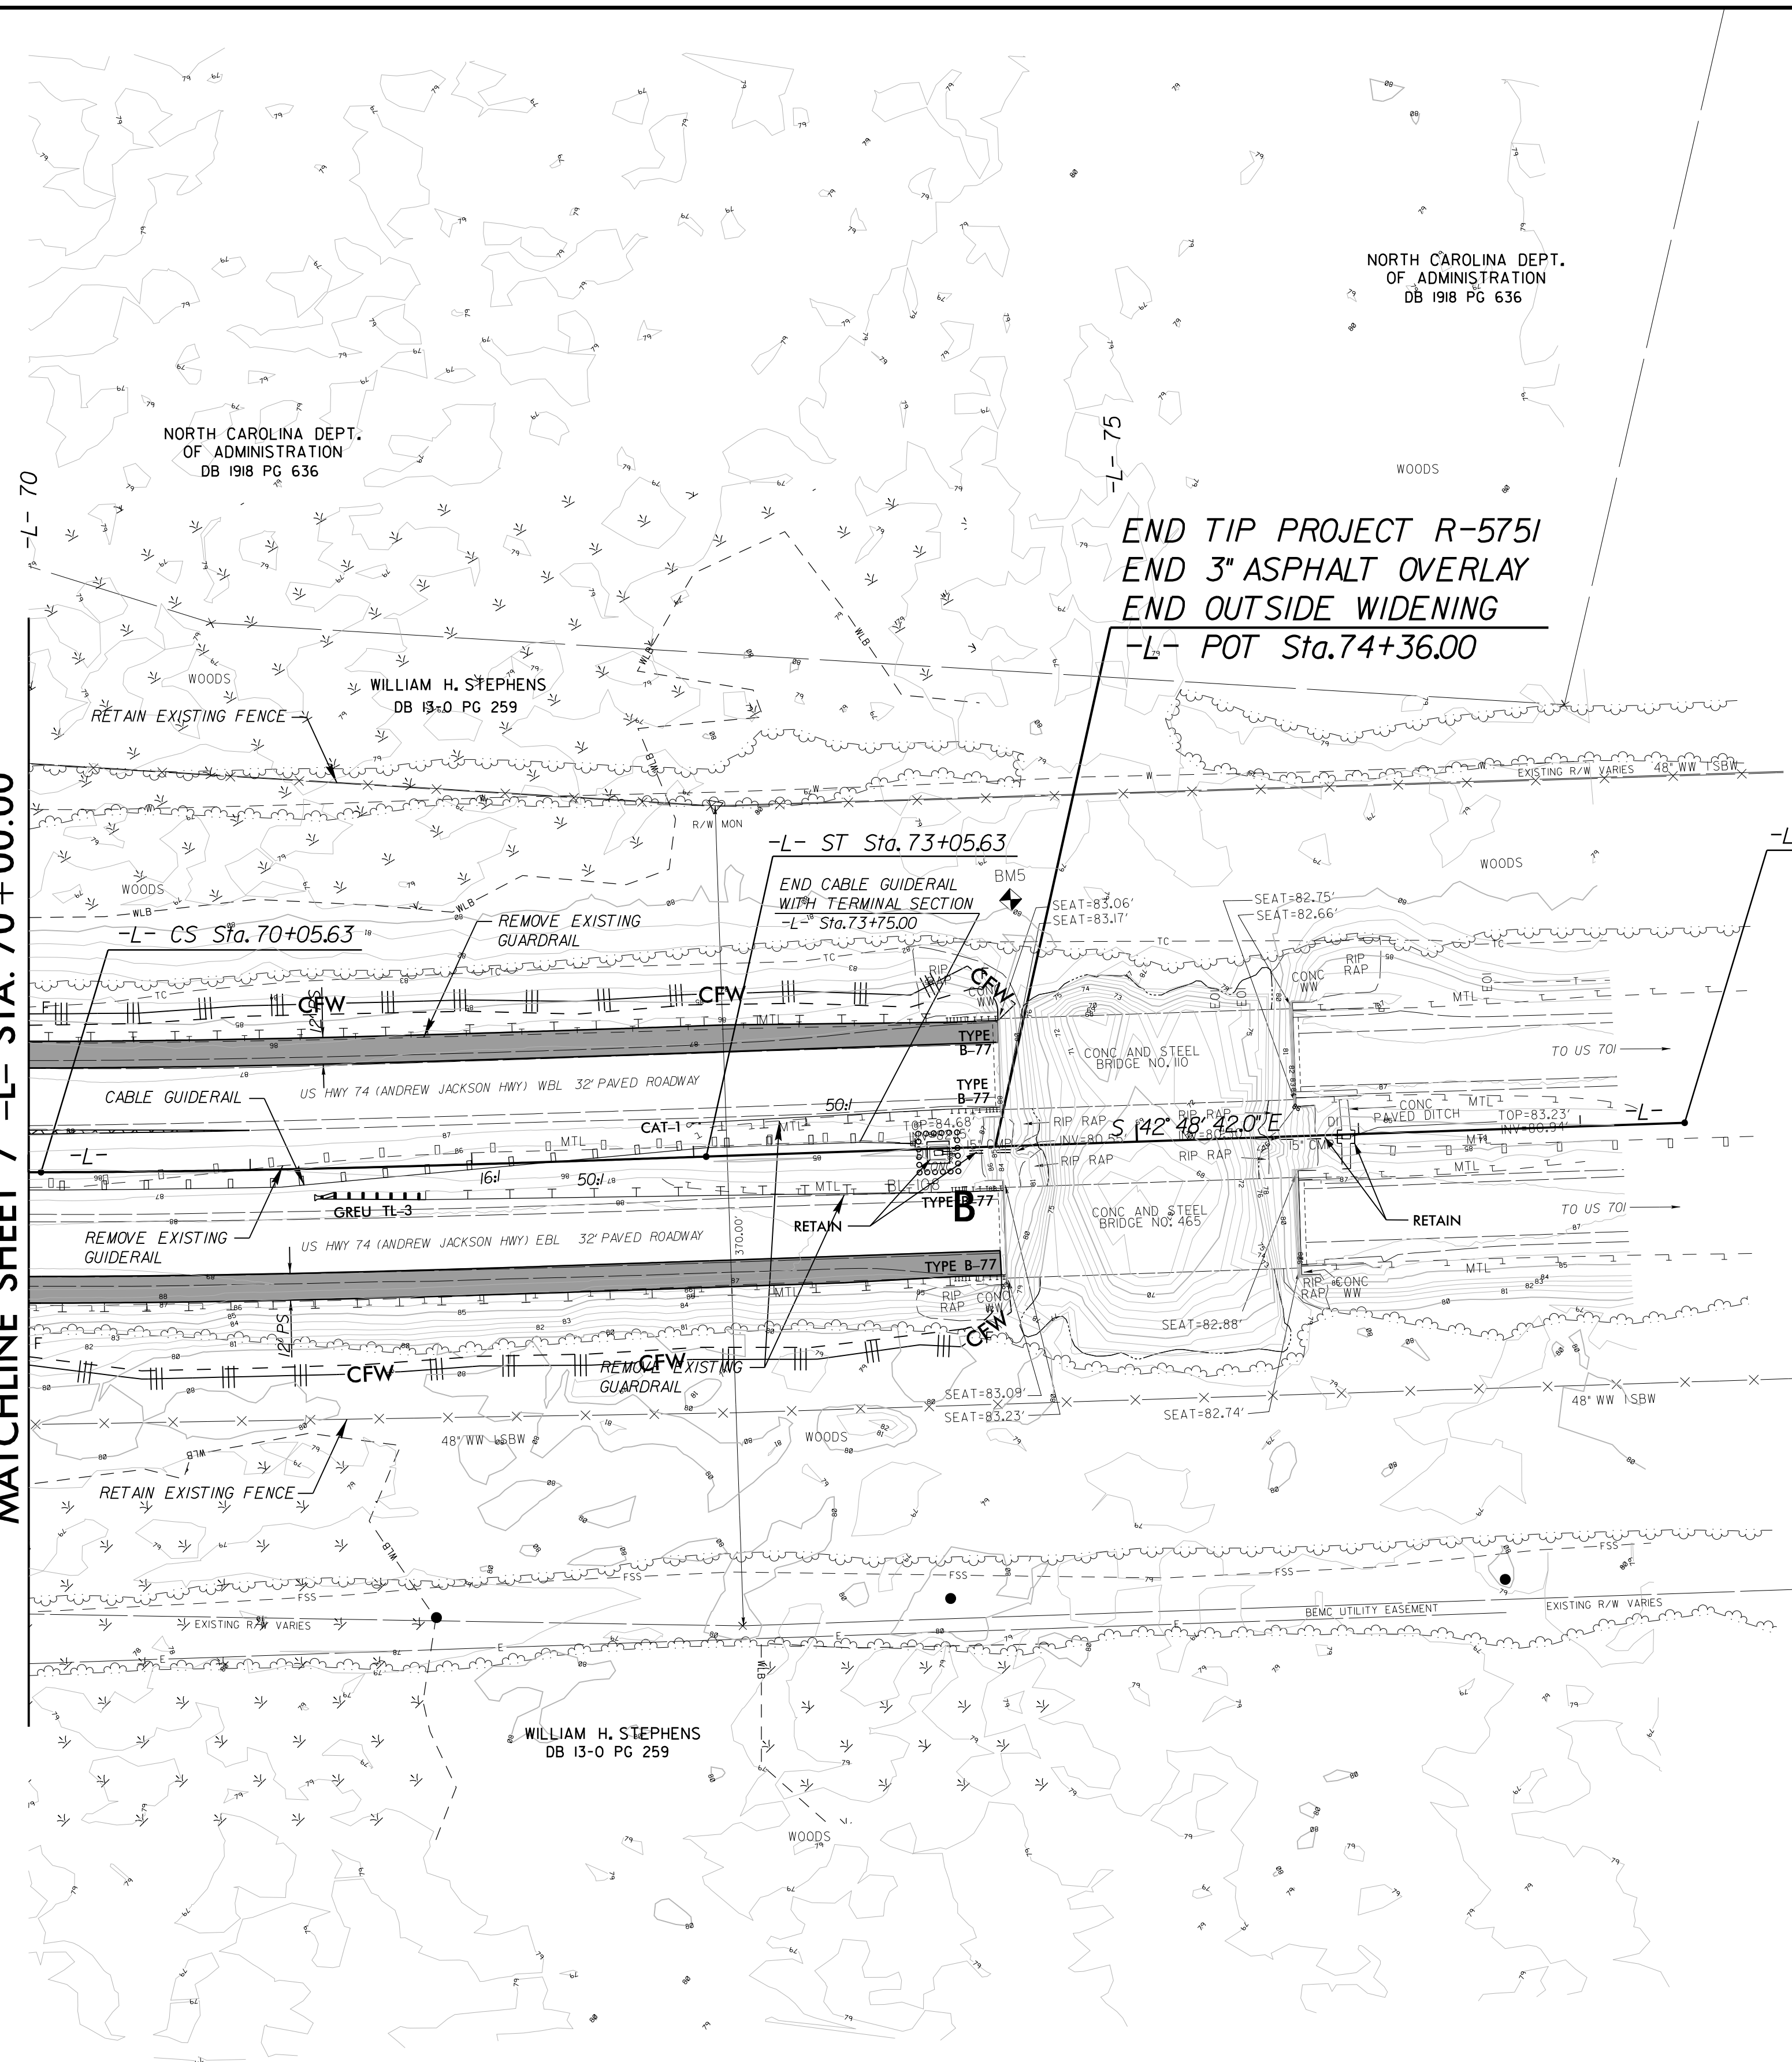

REVISIONS
 06-SEP-2022 09:43
 C:\Users\jmc\OneDrive\Documents\Transportation\1030036026_R-5751_US_74_NC_72_NC_130_Final_Design\Design\Environmental\Design\PSH\R5751_EC_PSH_EC-8.dgn
 \$\$\$USERNAME\$\$\$

CLEARING AND GRUBBING
EROSION CONTROL FOR
CONSTRUCTION SHEET 8

NOTE:
PLACE TEMPORARY ROCK SEDIMENT DAMS TYPE - B
AND TEMPORARY ROCK SILT CHECKS TYPE - A AT
DRAINAGE OUTLETS.

NOTES: ANY DEVIATION FROM OPTIONS GIVEN WILL
REQUIRE PRIOR APPROVAL BY ENGINEER.

ADDITIONAL EROSION CONTROL DEVICES MAY
NEED TO BE INSTALLED AS DIRECTED BY THE
ENGINEER.