




8521 SIX FORKS ROAD, SUITE 400
RALEIGH, NC 27615
NC FIRM LICENSE No: F-0493

NAD 83/NA 2011

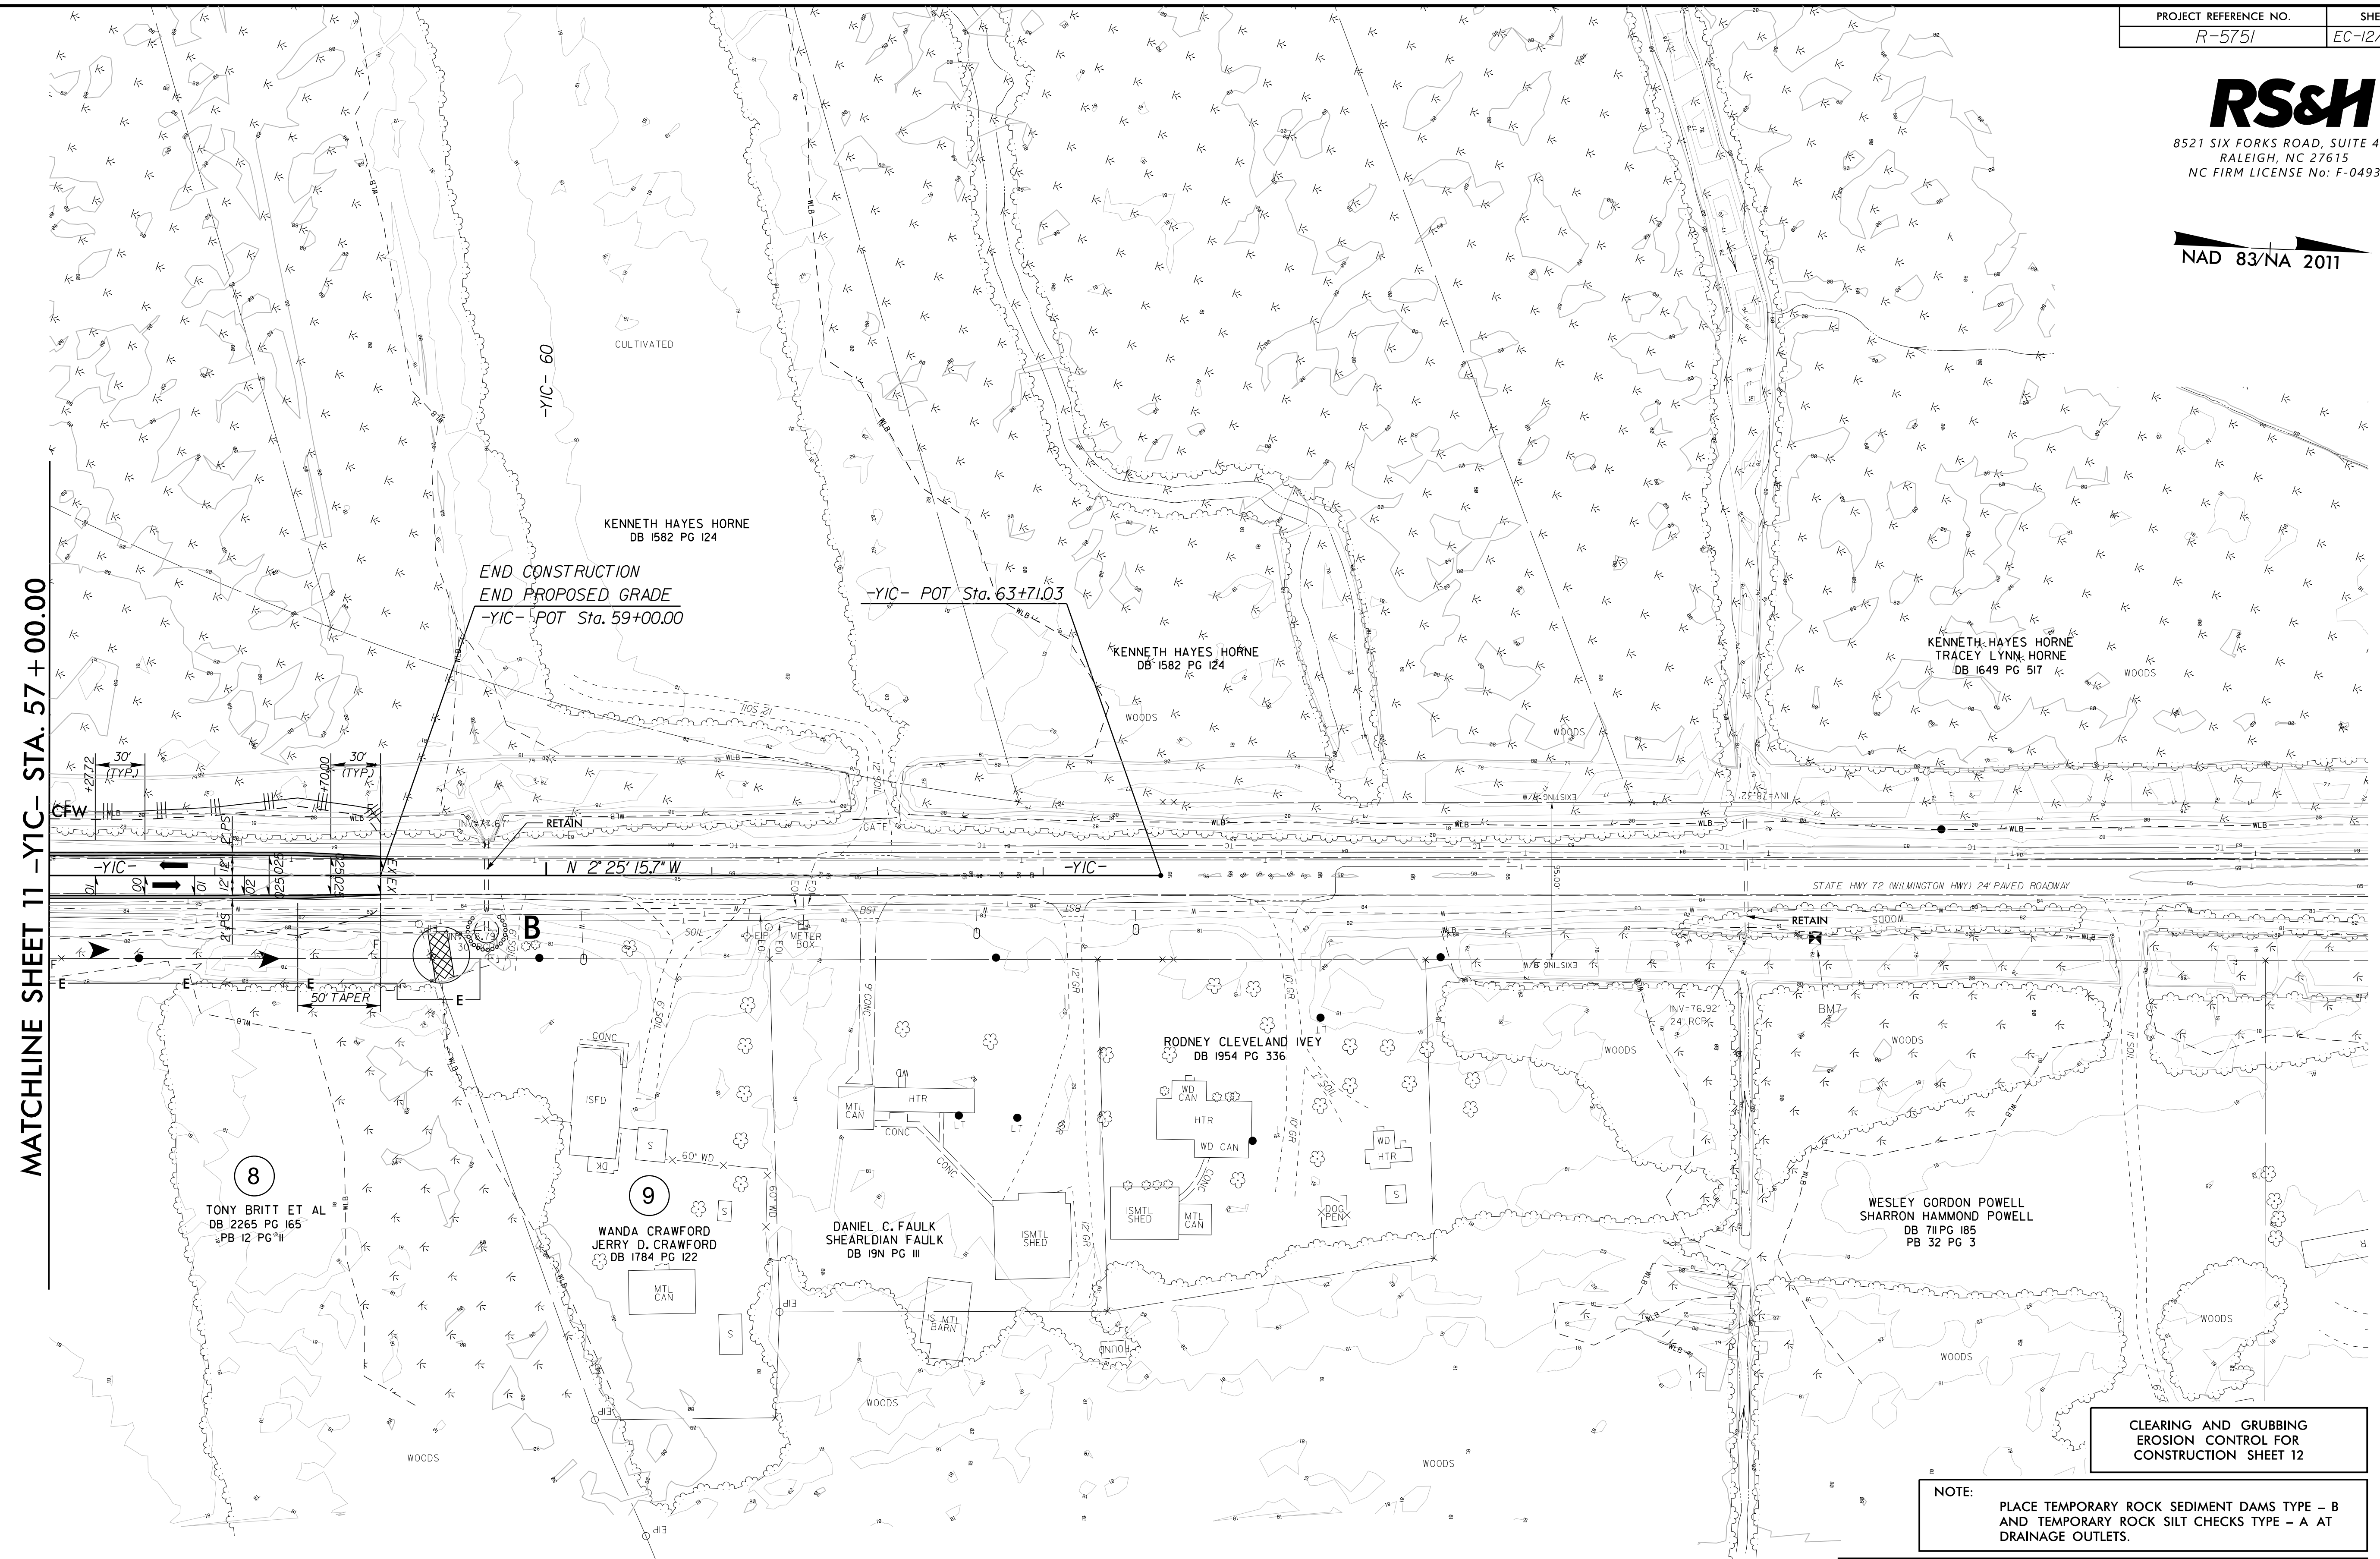

MATCHLINE SHEET 11 -YIC- STA. 57 + 00.00

REVISIONS

8/17/99
06-SEP-2022 09:48
C:\Users\pccm\OneDrive\Transportation\1030036026-R-5751-US-74-NC-72-NC-130-Final-Design\Design\Environmental\Design\PSH\R5751_EC_PSH_EC-12.dgn
\$\$\$\$\$USERNAME\$\$\$\$\$

**CLEARING AND GRUBBING
EROSION CONTROL FOR
CONSTRUCTION SHEET 12**

NOTE:
PLACE TEMPORARY ROCK SEDIMENT DAMS TYPE - B
AND TEMPORARY ROCK SILT CHECKS TYPE - A AT
DRAINAGE OUTLETS.

NOTES: ANY DEVIATION FROM OPTIONS GIVEN WILL
REQUIRE PRIOR APPROVAL BY ENGINEER.

ADDITIONAL EROSION CONTROL DEVICES MAY
NEED TO BE INSTALLED AS DIRECTED BY THE
ENGINEER.