


NAD 83/NA 2011

RS&H
 8521 SIX FORKS ROAD, SUITE 400
 RALEIGH, NC 27615
 NC FIRM LICENSE No: F-0493

REVISIONS
 06-SEP-2022 09:50
 C:\Users\jccom\OneDrive\Documents\Transportation\1030036026 R-5751 US 74 NC 72 NC 130 Final Design\Design\Environmental\Design\PSH\R5751_EC_PSH_EC-13.dgn
 \$\$\$BUSINESS\$\$\$

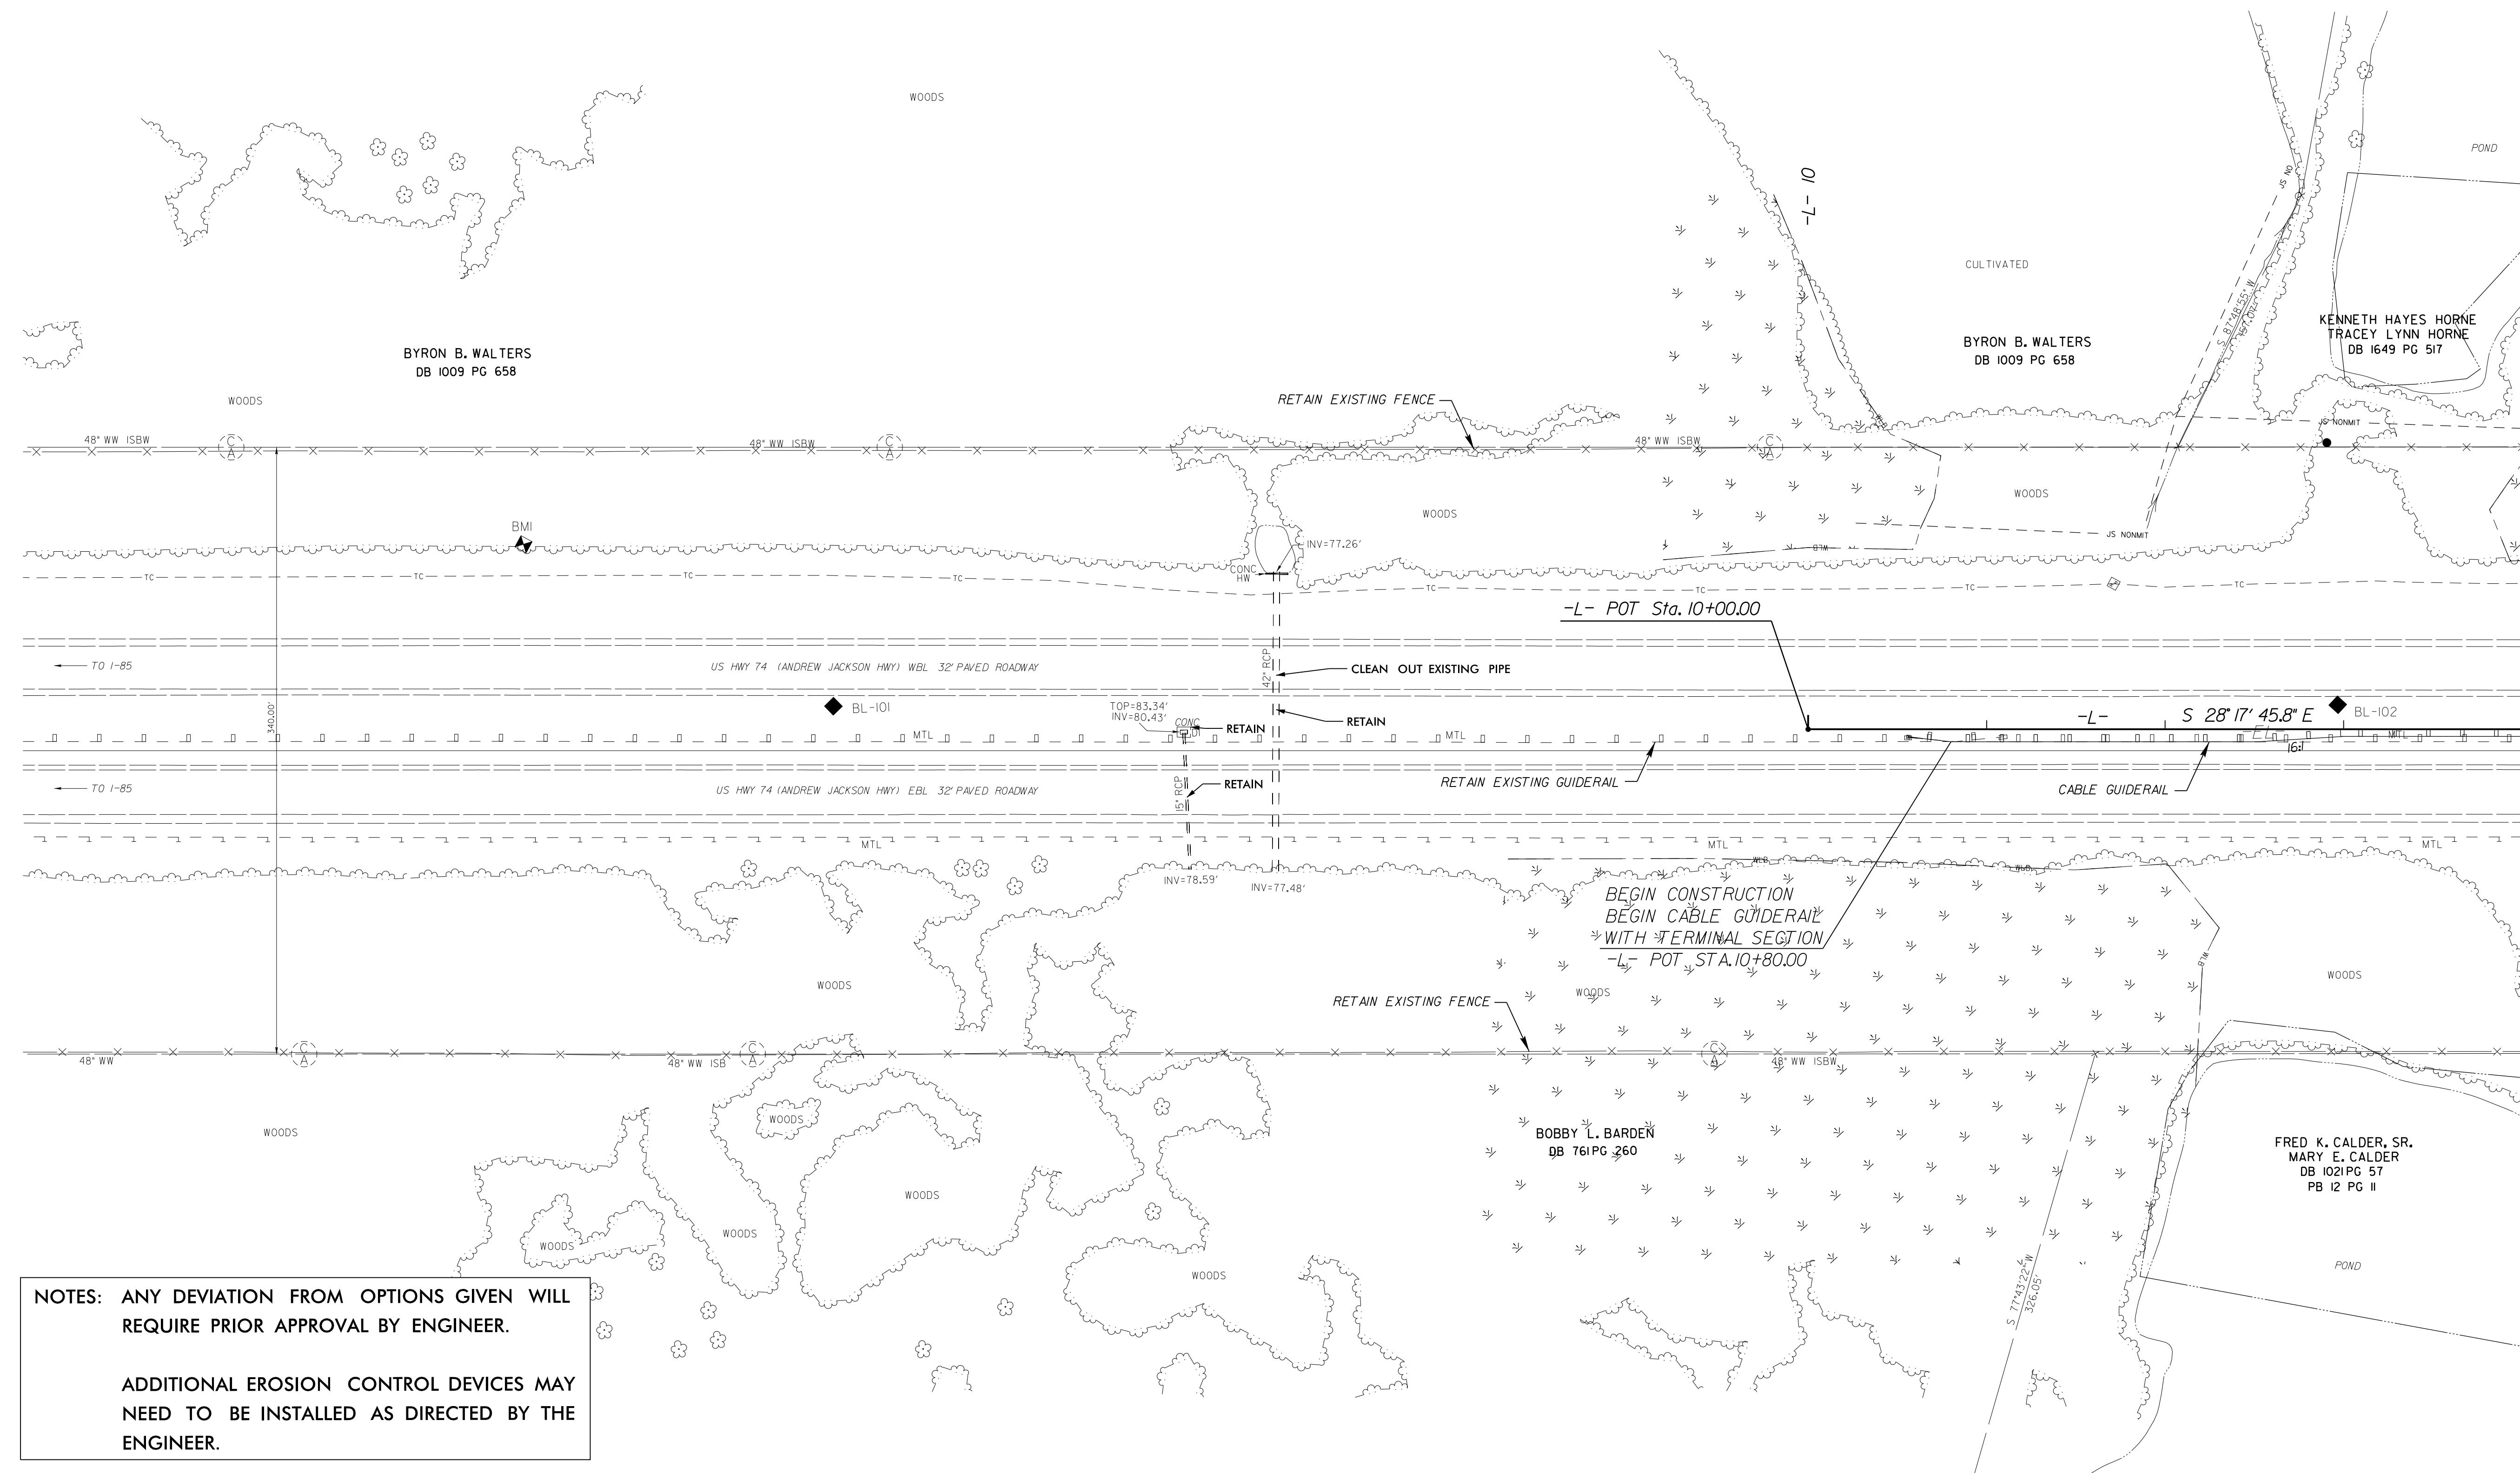

NOTES: ANY DEVIATION FROM OPTIONS GIVEN WILL REQUIRE PRIOR APPROVAL BY ENGINEER.

ADDITIONAL EROSION CONTROL DEVICES MAY NEED TO BE INSTALLED AS DIRECTED BY THE ENGINEER.

MATCHLINE SHEET 5 -L- STA. 14 + 00.00