



APPROVED: *Jared M. Bond*
DocuSigned by:
 Jared M. Bond
 EF710591C74F469

DATE: _____

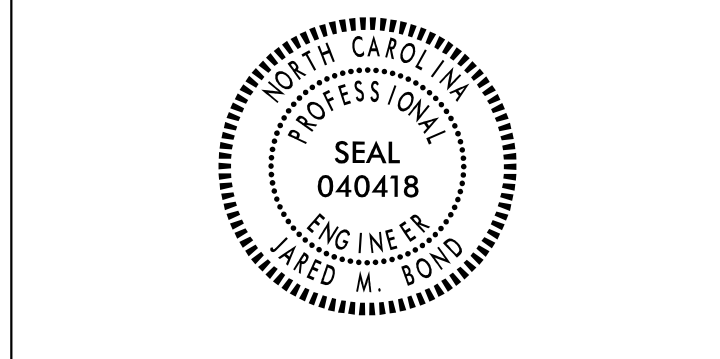


**DOCUMENT NOT CONSIDERED FINAL
 UNLESS ALL SIGNATURES COMPLETED**

501 QUANTITY REQ'D 1

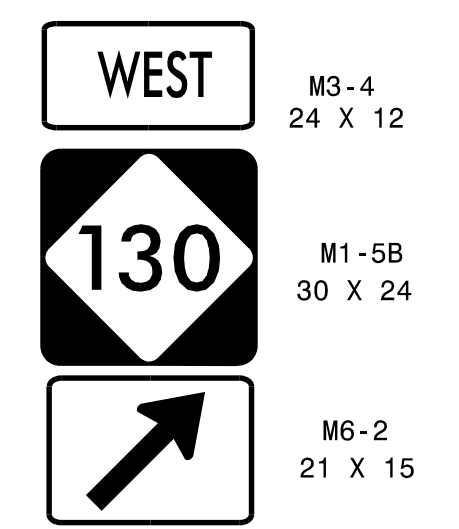


ONE "U" POSTS PER SIGN SYSTEM

502 QUANTITY REQ'D 1

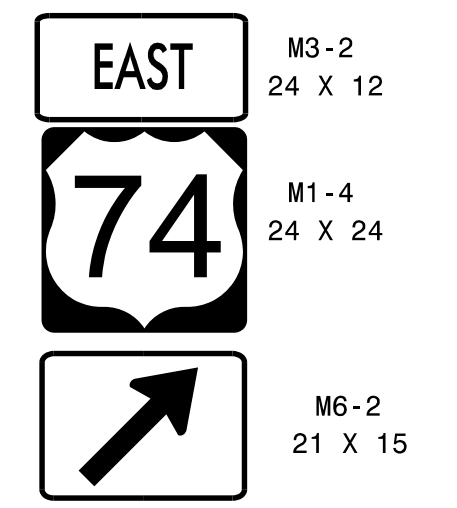


ONE "U" POSTS PER SIGN SYSTEM

503 QUANTITY REQ'D 1

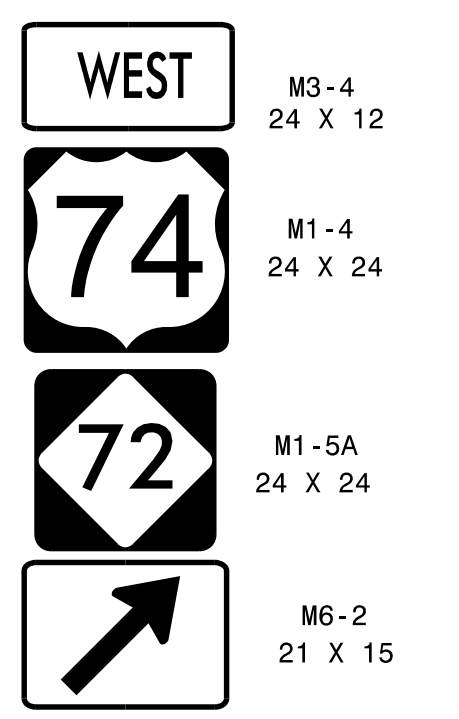


ONE "U" POSTS PER SIGN SYSTEM

504 QUANTITY REQ'D 1

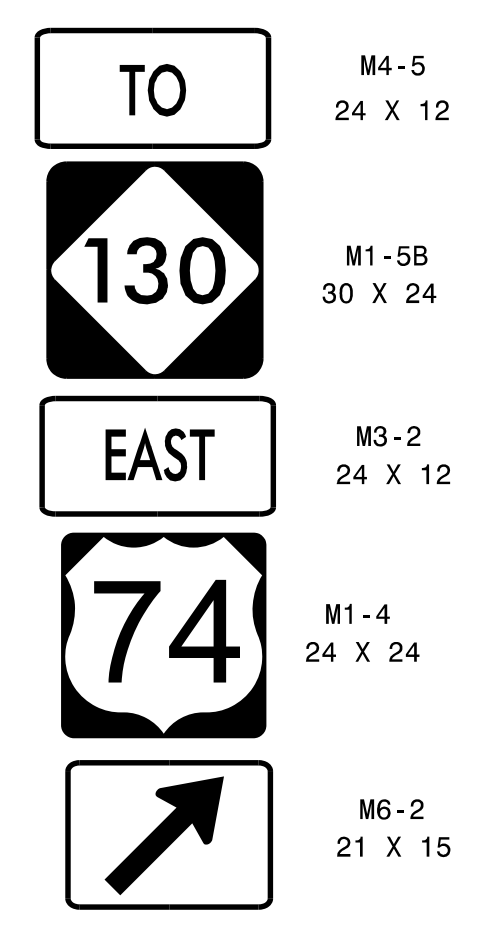


ONE "U" POSTS PER SIGN SYSTEM

505 QUANTITY REQ'D 1

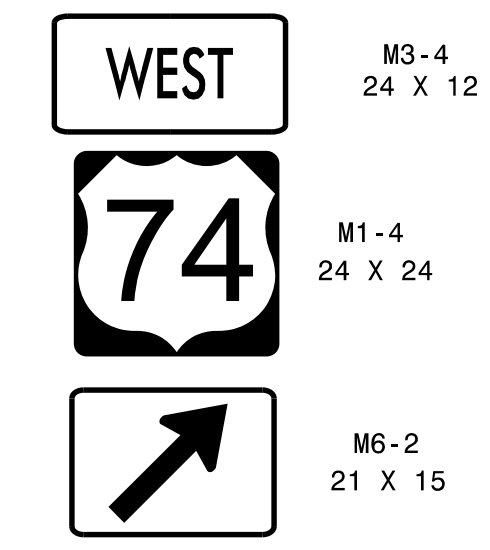


ONE "U" POSTS PER SIGN SYSTEM

506 QUANTITY REQ'D 1

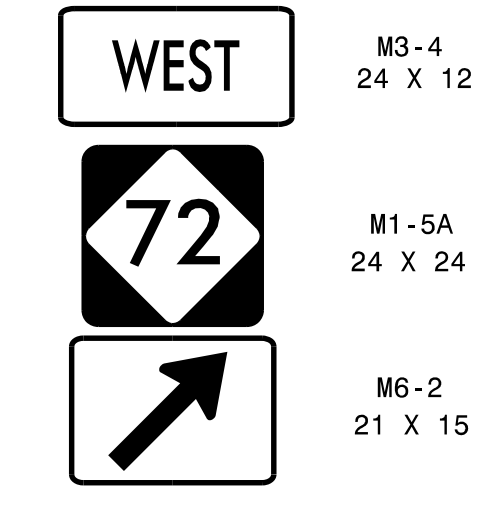


ONE "U" POSTS PER SIGN SYSTEM

507 QUANTITY REQ'D 2

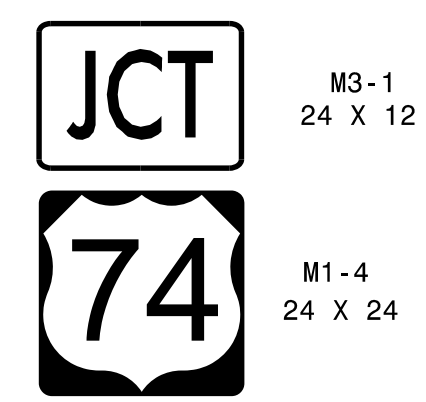


ONE "U" POSTS PER SIGN SYSTEM

508 QUANTITY REQ'D 1

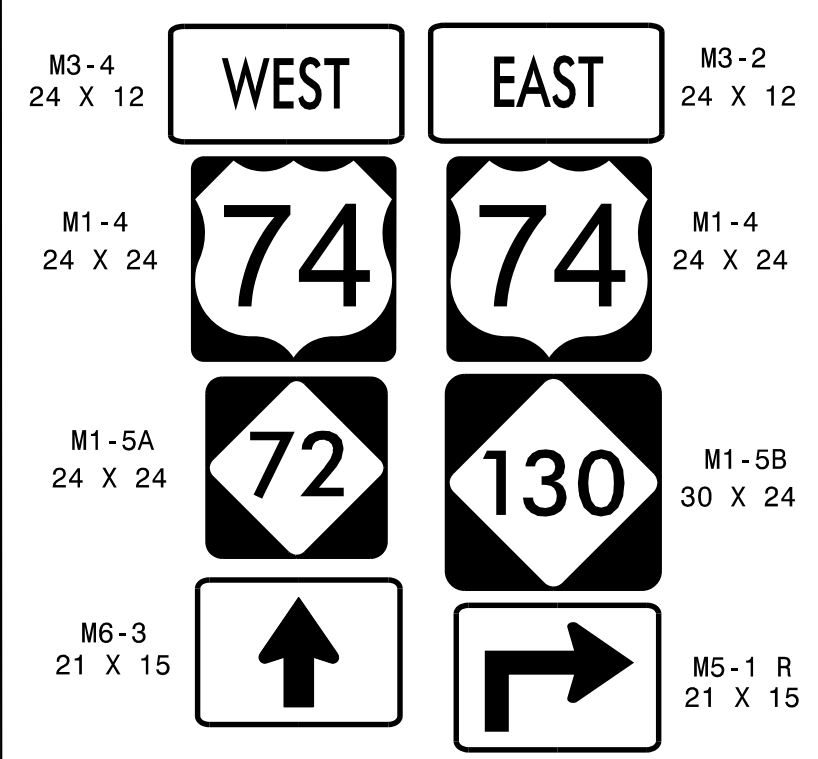


TWO "U" POSTS PER SIGN SYSTEM

509 QUANTITY REQ'D 1

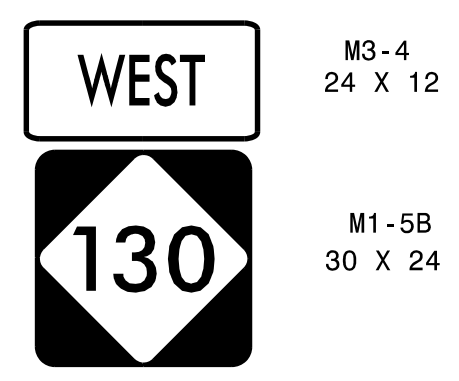


ONE "U" POSTS PER SIGN SYSTEM

510 QUANTITY REQ'D 1

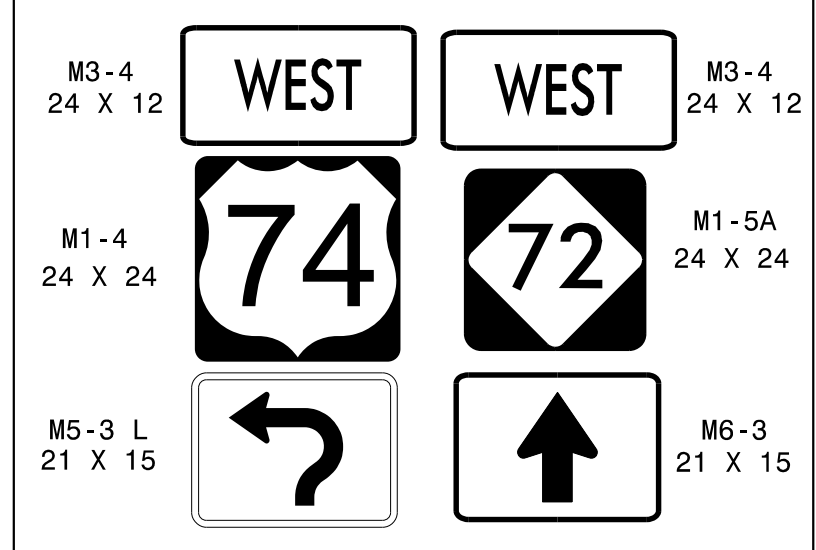


TWO "U" POSTS PER SIGN SYSTEM

511 QUANTITY REQ'D 1

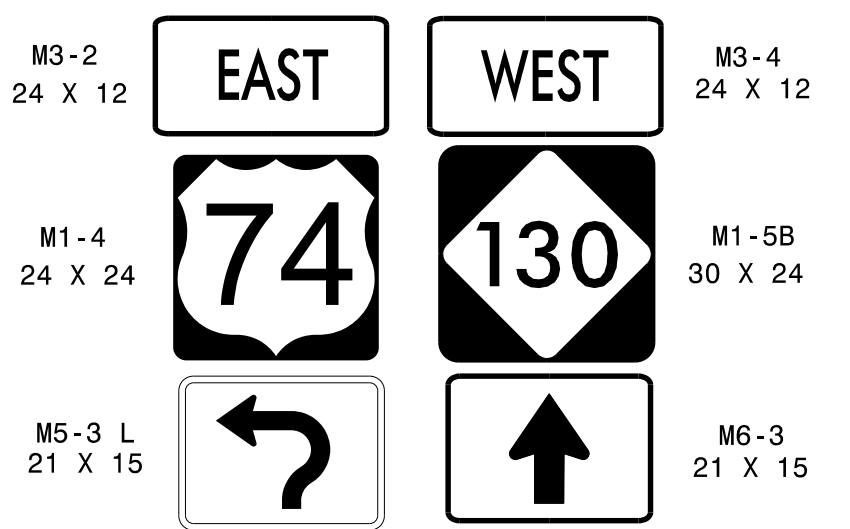


TWO "U" POSTS PER SIGN SYSTEM

512 QUANTITY REQ'D 1

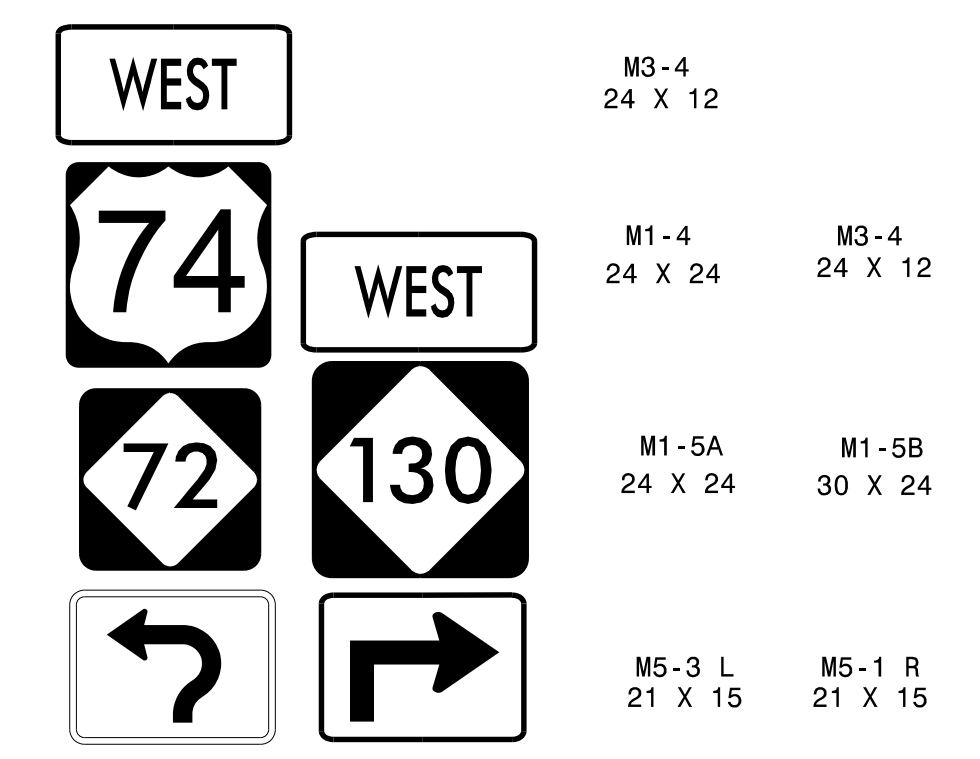


TWO "U" POSTS PER SIGN SYSTEM

513 QUANTITY REQ'D 1

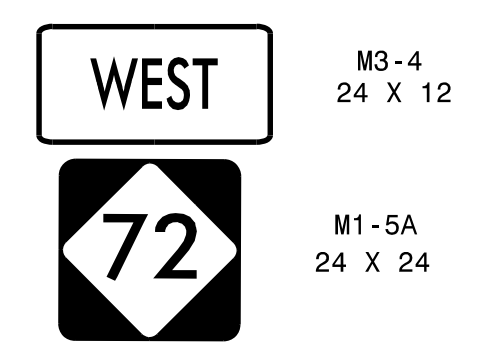


ONE "U" POSTS PER SIGN SYSTEM

514 QUANTITY REQ'D 2

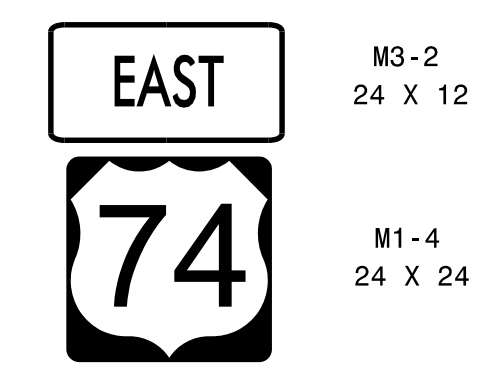


ONE "U" POSTS PER SIGN SYSTEM

515 QUANTITY REQ'D 1

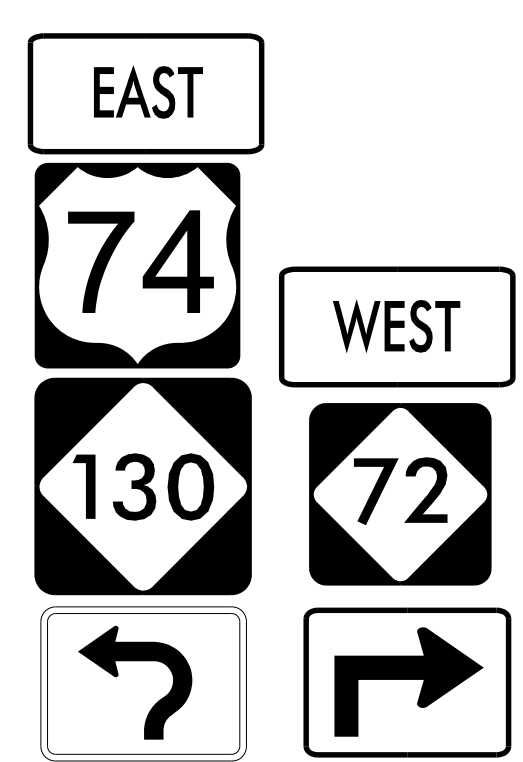

TWO "U" POSTS PER SIGN SYSTEM

516 QUANTITY REQ'D 1

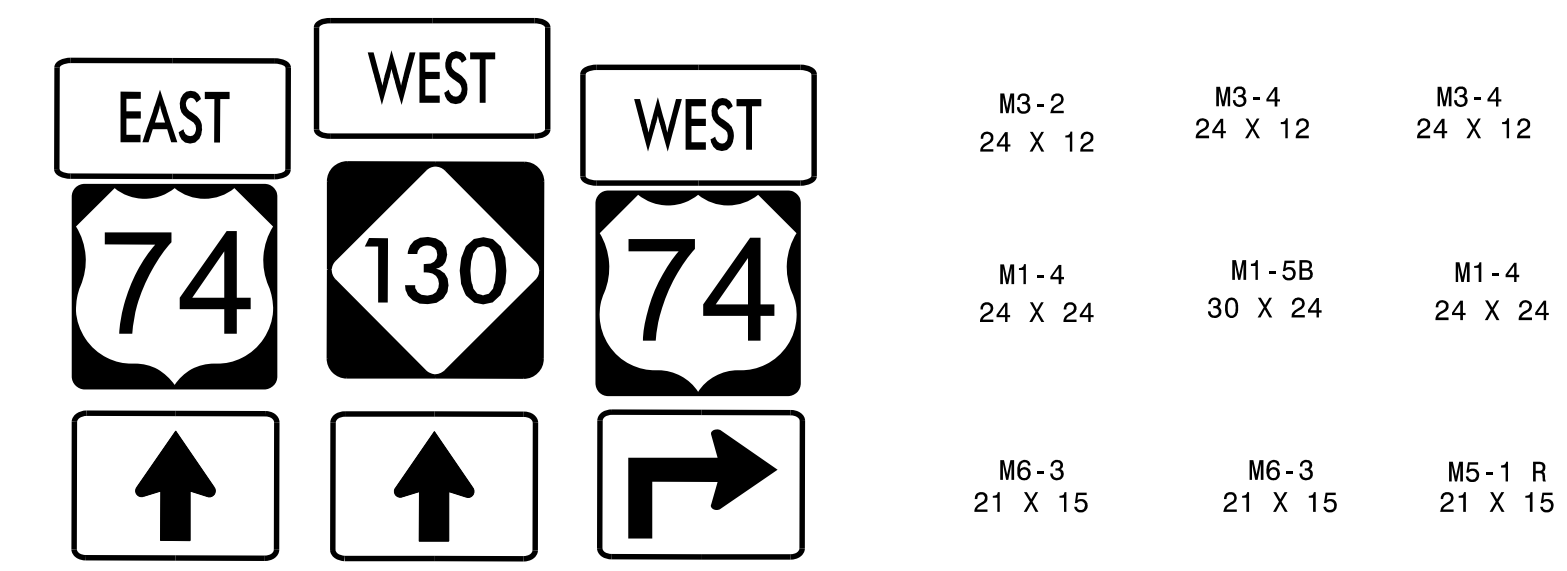

THREE "U" POSTS PER SIGN SYSTEM

10/5/2022 10:15:11 AM C:\Users\jbond\OneDrive\Documents\Signing\CADD\Signing Layout Plans\R-5751_sign_f_sign.dgn User: jbond