


APPROVED: *Jared M. Bond*  
EF710591C74F469


DATE: \_\_\_\_\_

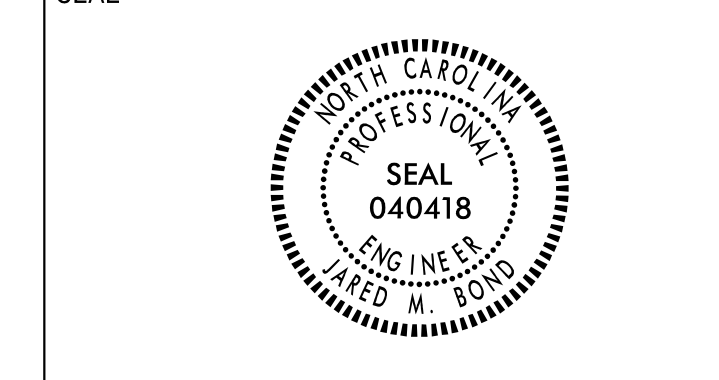

DOCUMENT NOT CONSIDERED FINAL  
UNLESS ALL SIGNATURES COMPLETED

NAD 83/NA 2011

MATCHLINE SHEET SIGN-6 -L- STA. 70 + 00.00

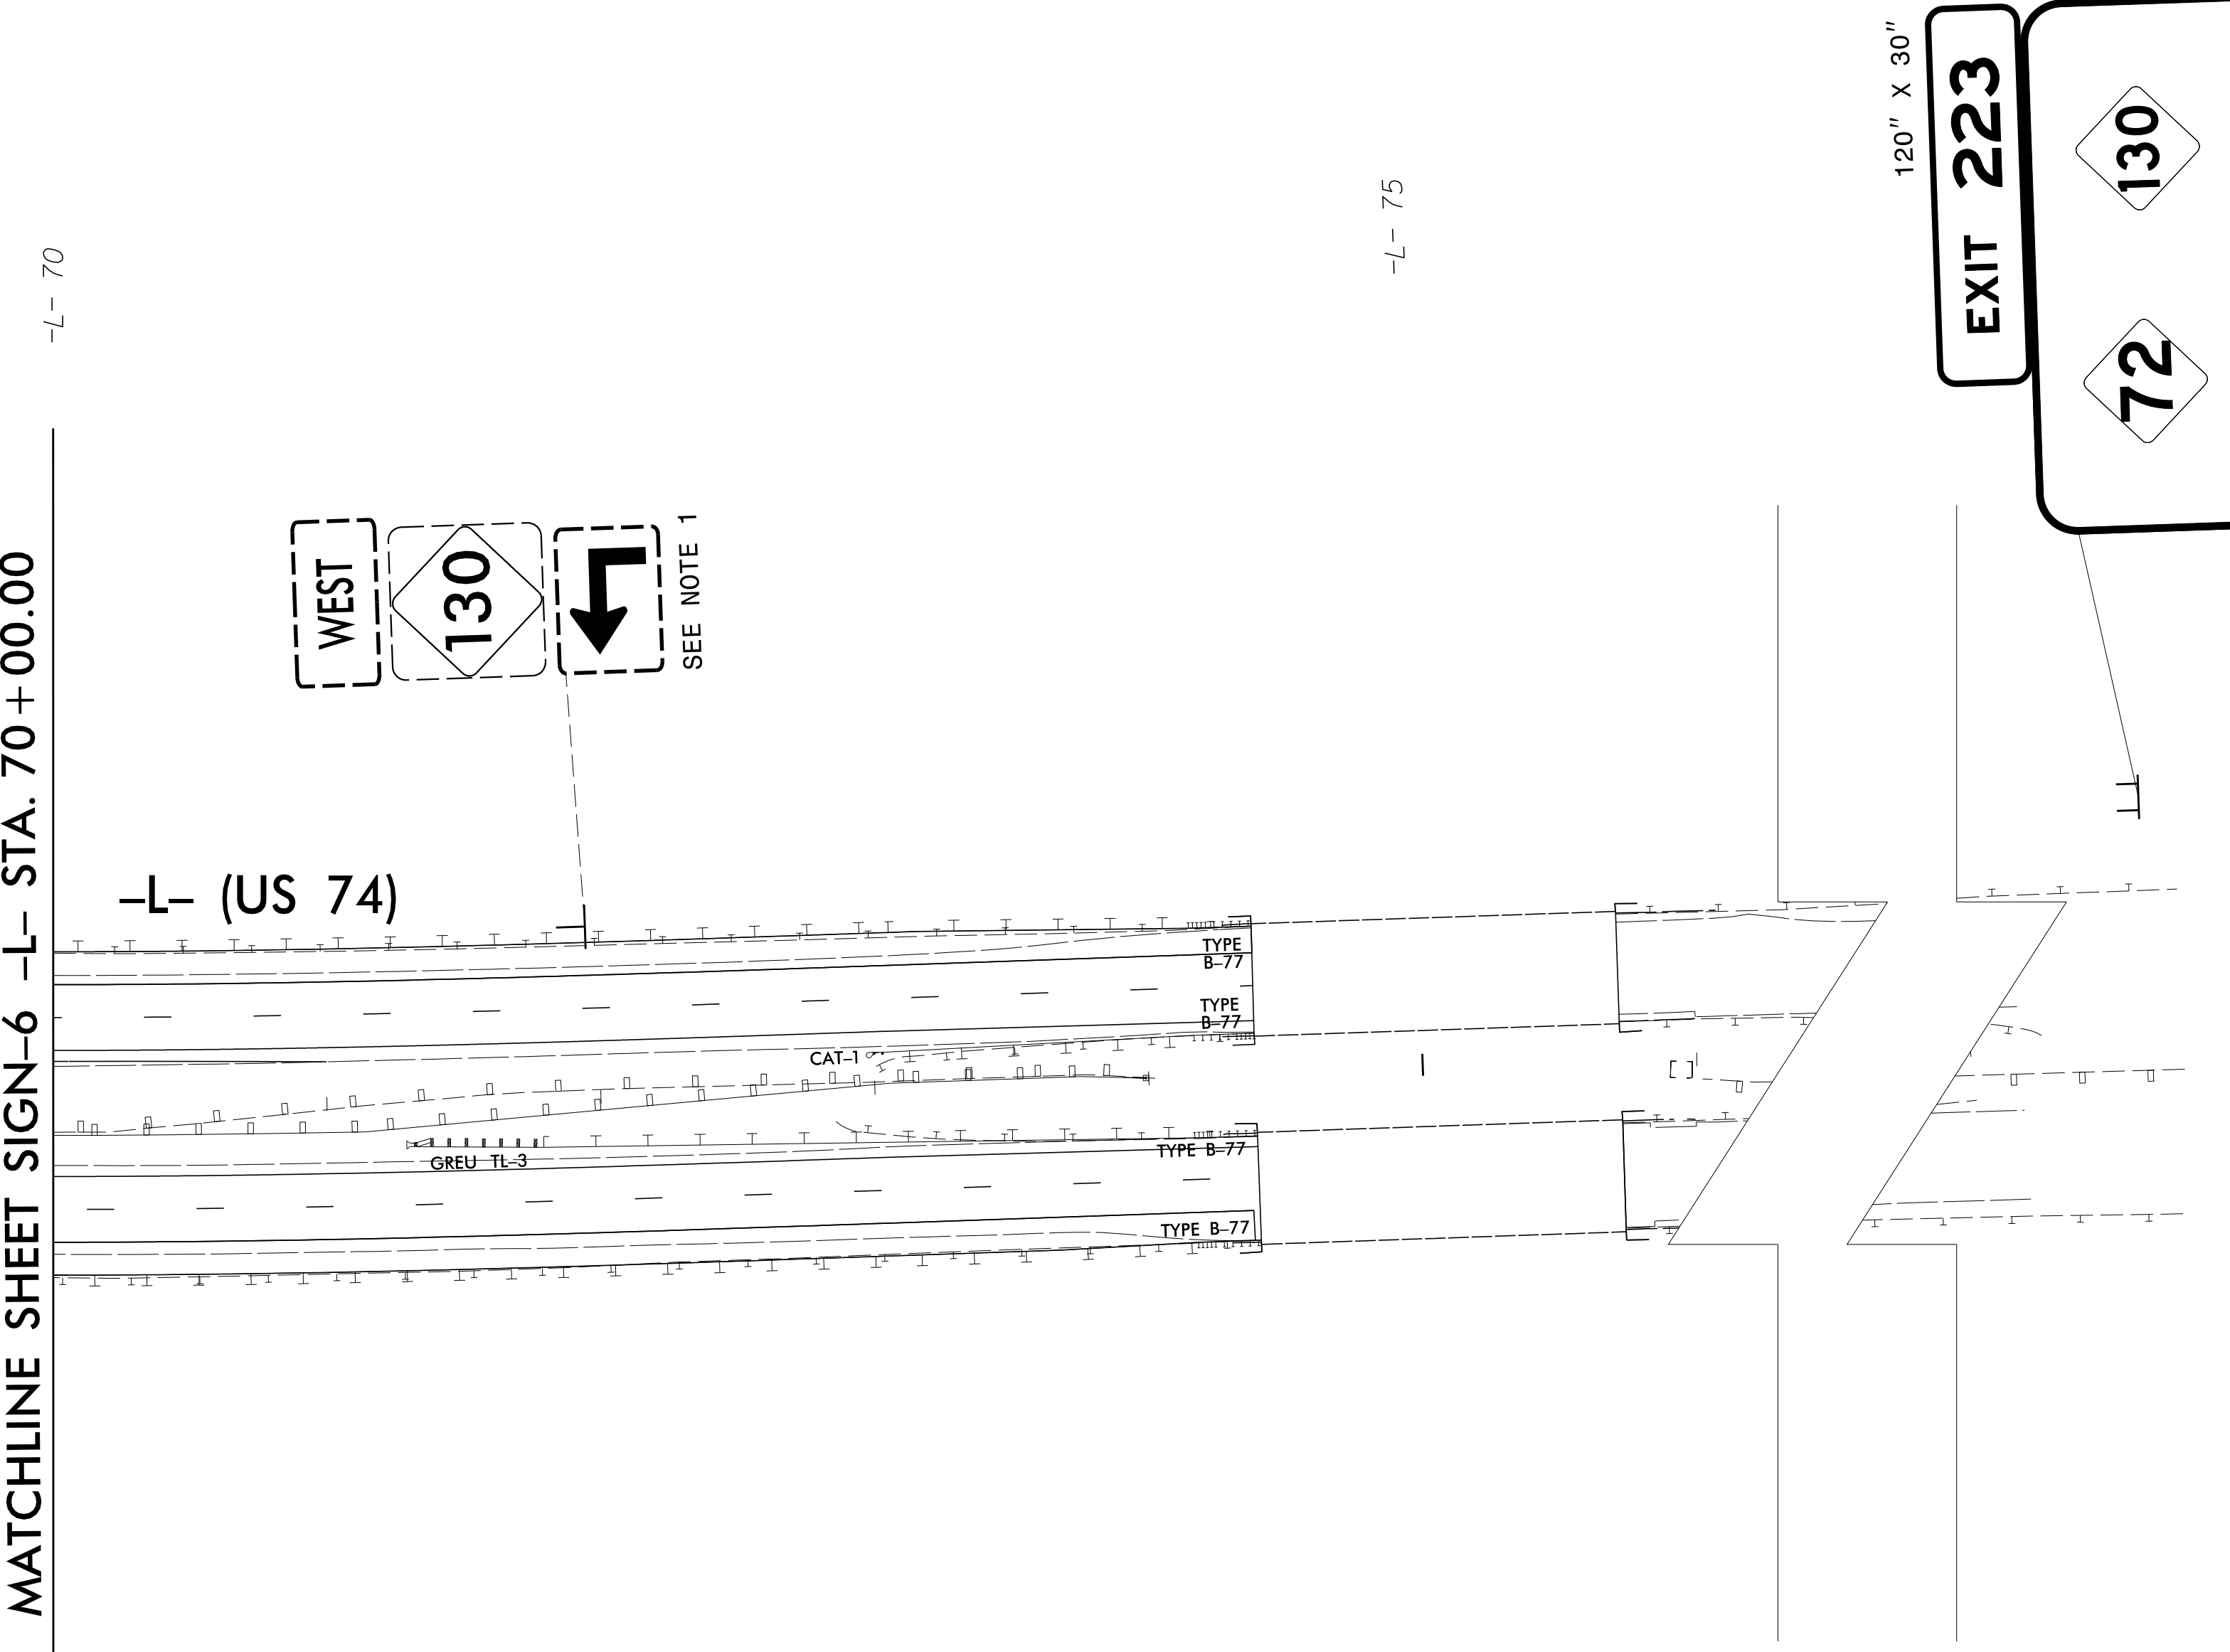

SEE NOTE 3  
SEE NOTE 4  
-L- STA. 106+40±

**PROJECT NOTES**

- 1 DISPOSAL OF SIGN SYSTEM, U-CHANNEL
- 2 SIGN ERECTION, TYPE D, E, AND F
- 3 SIGN ERECTION, TYPE A (GROUND MOUNTED)
- 4 SIGN ERECTION, TYPE B (GROUND MOUNTED)
- 5 SIGN ERECTION, MILEMARKERS
- 6 EXISTING SIGN SYSTEM TO REMAIN



**PROPOSED AND  
EXISTING SIGNS**