

8/17/99

PROJECT REFERENCE NO.	SHEET NO.
R-5751	UO-3
THIS SHEET CORRESPONDS TO RDY- 5	

UTILITIES BY OTHERS


ALL PROPOSED UTILITY WORK SHOWN ON THIS SHEET WILL BE DONE BY OTHERS. NO PAYMENT WILL BE MADE TO THE CONTRACTOR FOR PROPOSED UTILITY WORK SHOWN ON THIS SHEET.

NAD 83/NA 2011

REVISIONS

MATCHLINE SHEET UO-2 -L- STA. 14 + 00.00

MATCHLINE SHEET UO-4
-L- STA. 28 + 00.00
-YIRPC- STA. 12 + 30.00

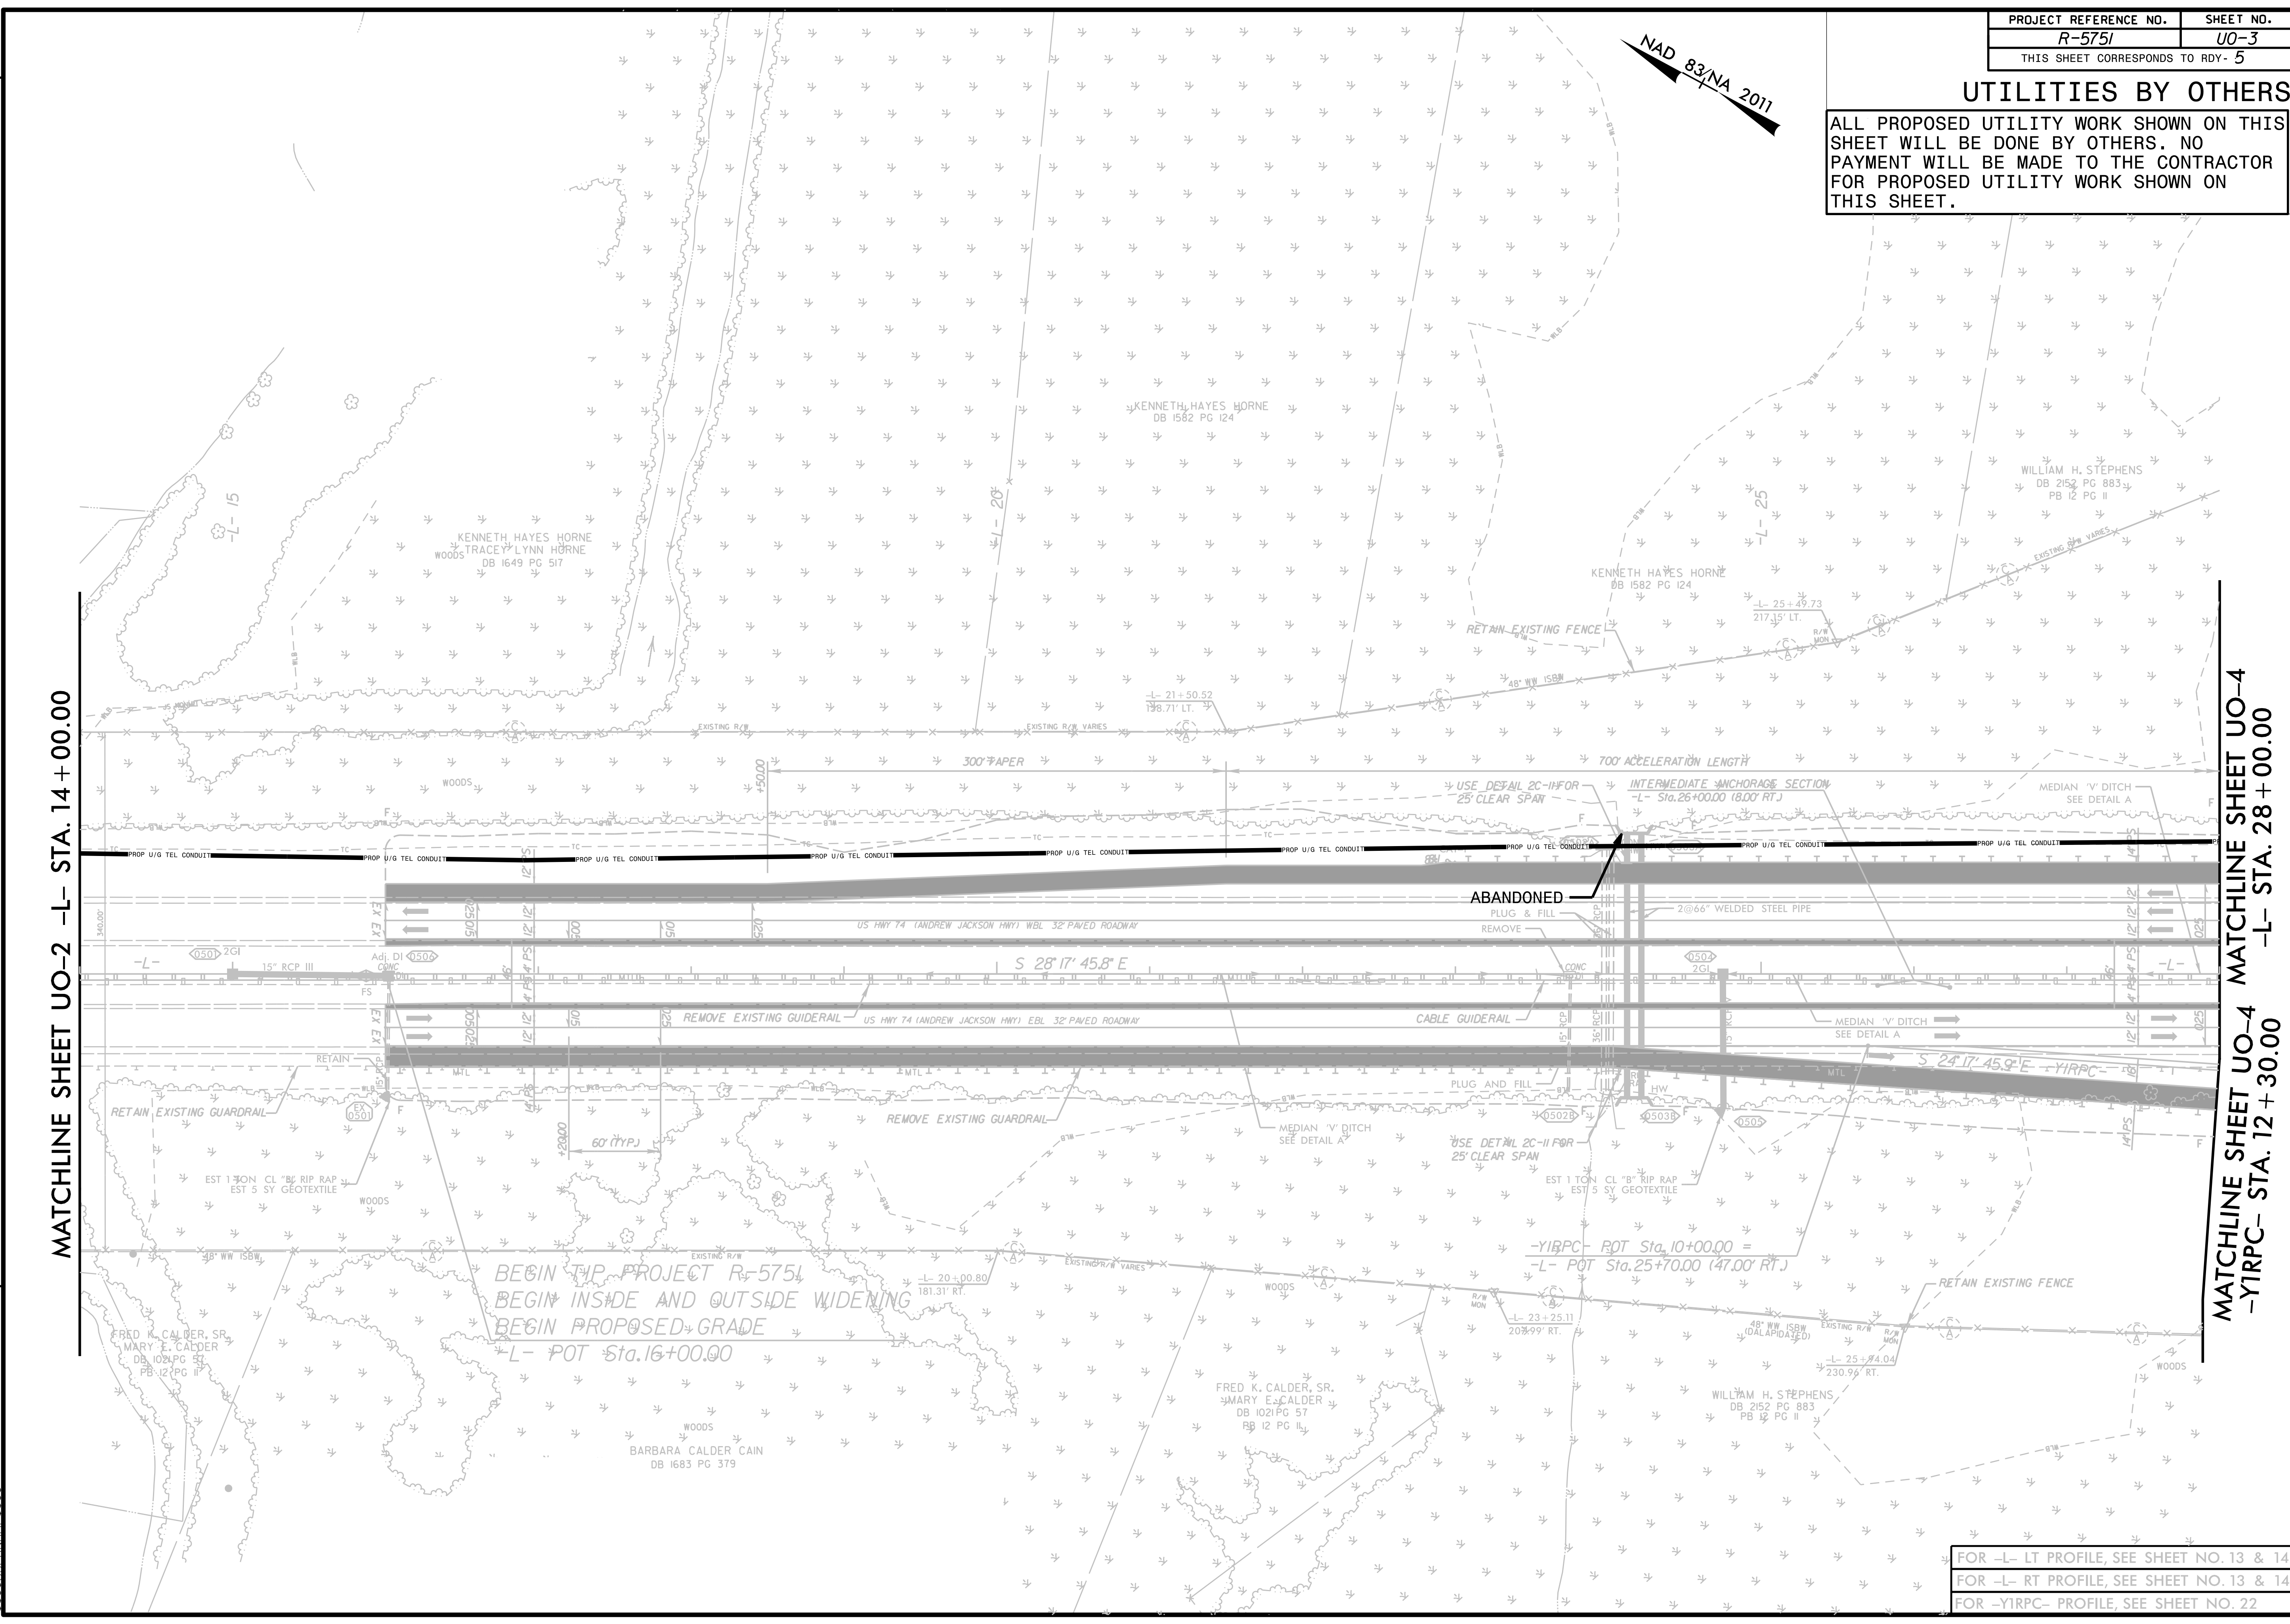

FOR -L- LT PROFILE, SEE SHEET NO. 13 & 14
FOR -L- RT PROFILE, SEE SHEET NO. 13 & 14
FOR -YIRPC- PROFILE, SEE SHEET NO. 22