

UTILITIES BY OTHERS

ALL PROPOSED UTILITY WORK SHOWN ON THIS SHEET WILL BE DONE BY OTHERS. NO PAYMENT WILL BE MADE TO THE CONTRACTOR FOR PROPOSED UTILITY WORK SHOWN ON THIS SHEET.

NORTH CAROLINA DEPT. OF ADMINISTRATION
DB 1918 PG 636


NAD 83/NA 2011

MATCHLINE SHEET UO-4
-YIRPA- STA. 12 + 00.00

MATCHLINE SHEET UO-4
-L- STA. 56 + 50.00

MATCHLINE SHEET 8 -L- STA. 70 + 00.00

REVISIONS

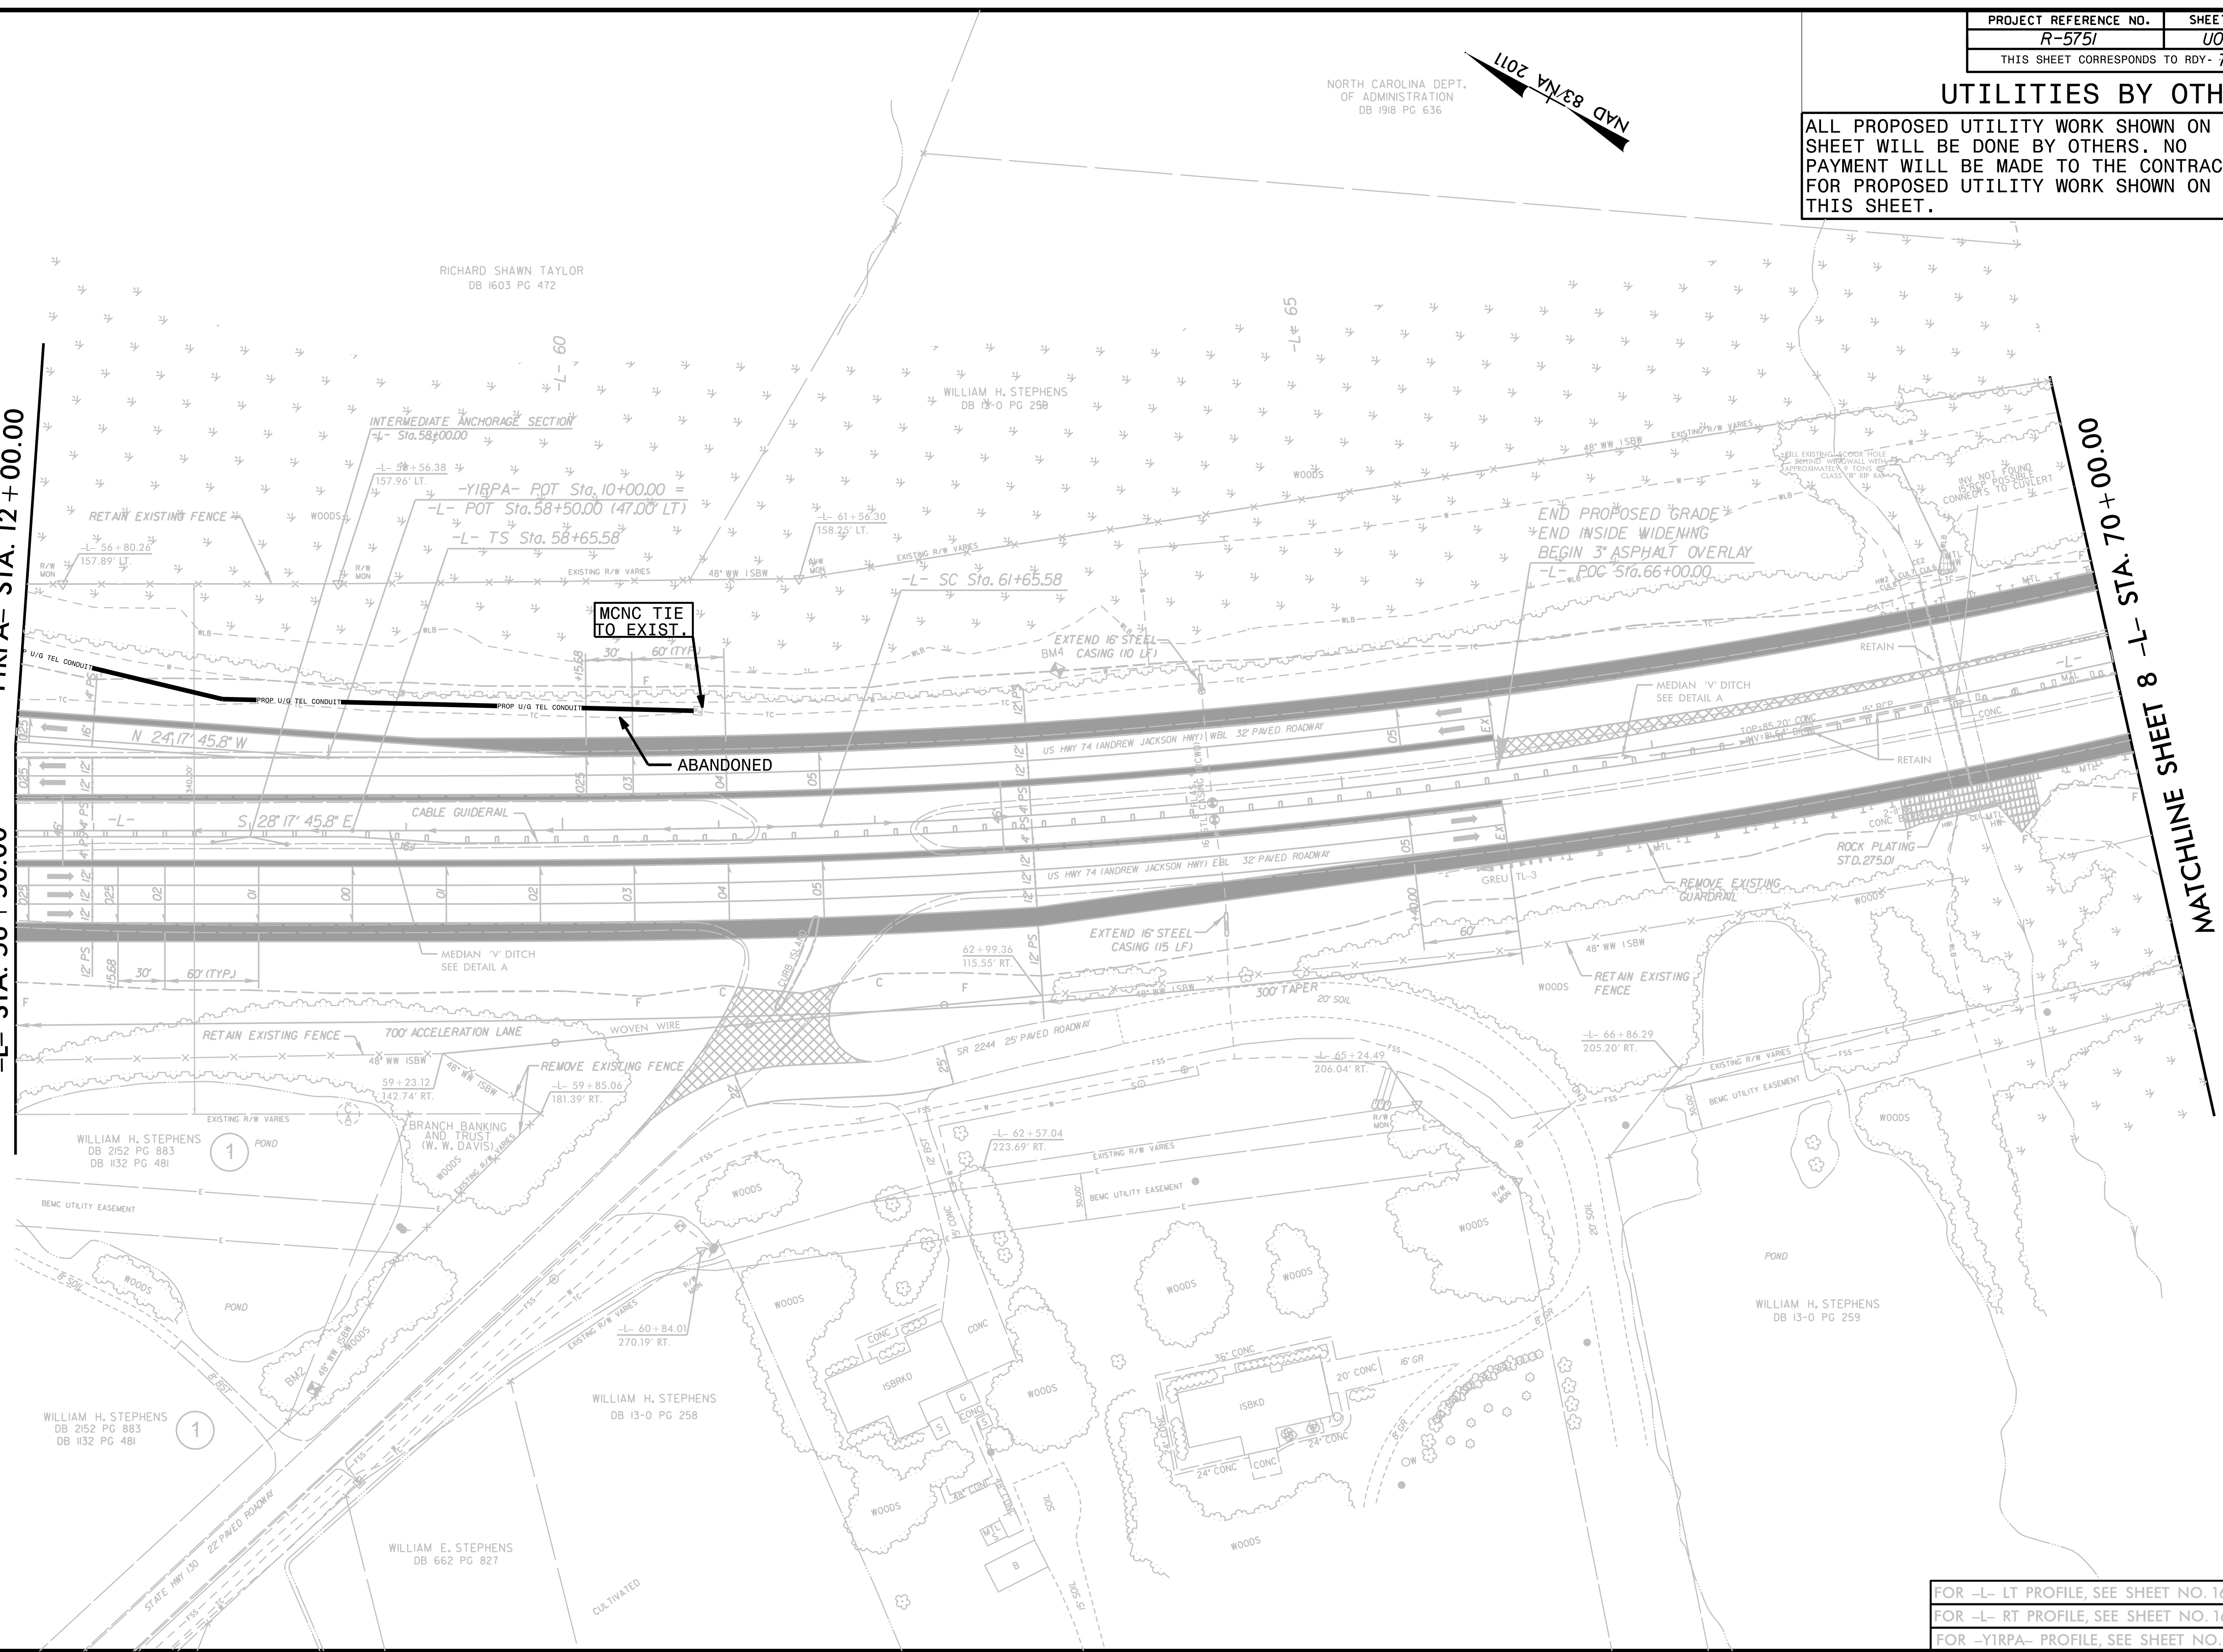

MCNC TIE TO EXIST.

ABANDONED

END PROPOSED GRADE
END INSIDE WIDENING
BEGIN 3" ASPHALT OVERLAY
-L- POC Sta. 66+00.00

FOR -L- LT PROFILE, SEE SHEET NO. 16 & 17
FOR -L- RT PROFILE, SEE SHEET NO. 16 & 17
FOR -YIRPA- PROFILE, SEE SHEET NO. 21