
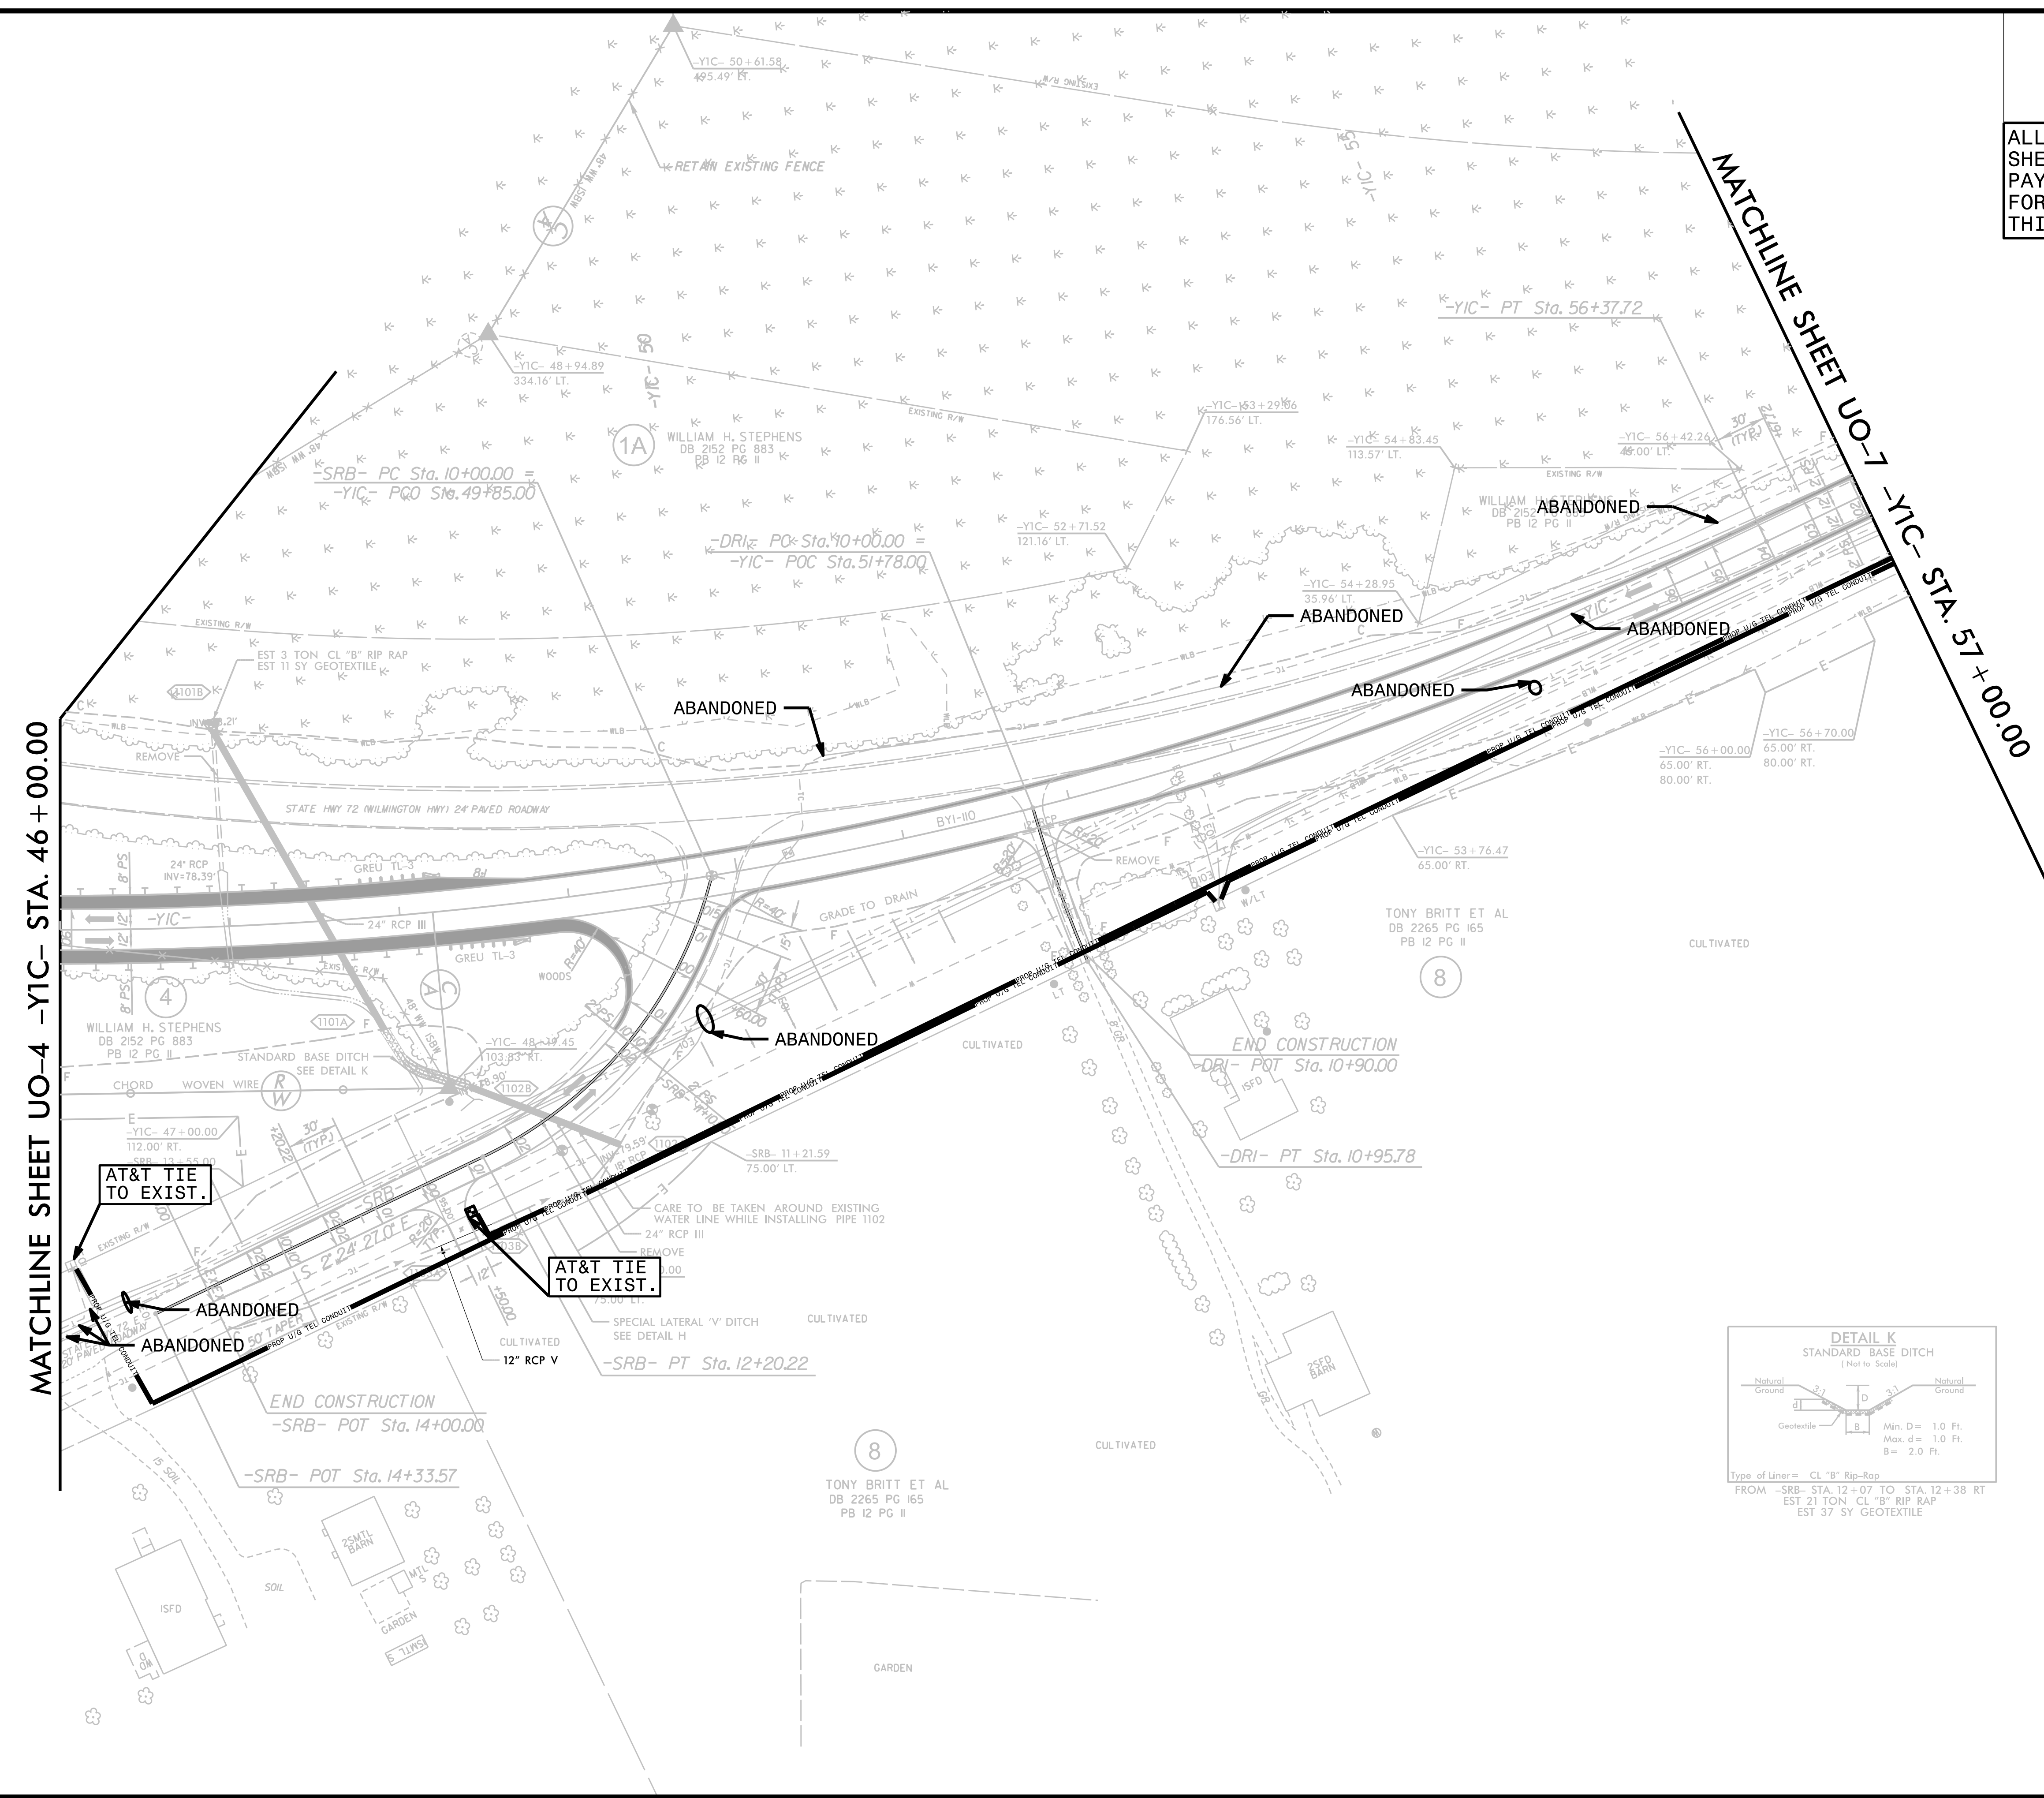


PROJECT REFERENCE NO.	SHEET NO.
R-5751	UO-6
THIS SHEET CORRESPONDS TO RDY- II	

UTILITIES BY OTHERS

ALL PROPOSED UTILITY WORK SHOWN ON THIS SHEET WILL BE DONE BY OTHERS. NO PAYMENT WILL BE MADE TO THE CONTRACTOR FOR PROPOSED UTILITY WORK SHOWN ON THIS SHEET.

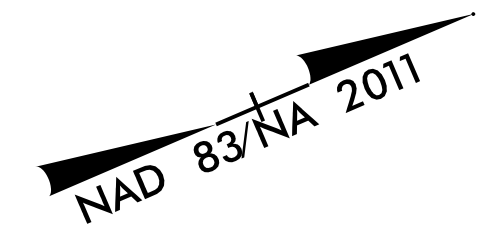


MATCHLINE SHEET UO-4 -YIC- STA. 46+00.00

MATCHLINE SHEET UO-7 -YIC- STA. 57+00.00

REVISIONS

AT&T TIE TO EXIST.

AT&T TIE TO EXIST.

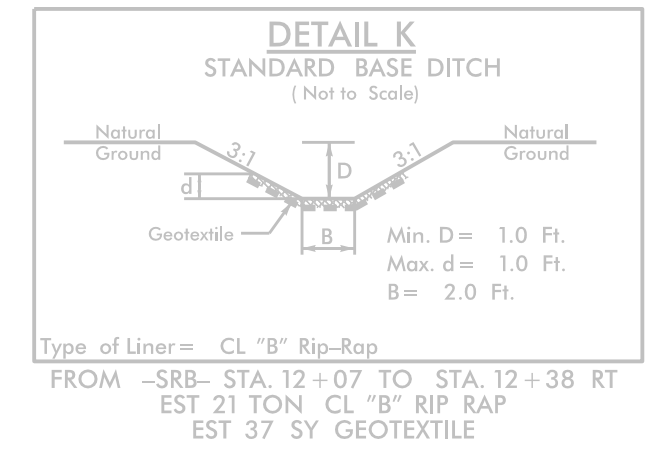

FOR -YIC- PROFILE, SEE SHEET NO. 19 & 20
FOR -SRB- PROFILE, SEE SHEET NO. 24
FOR -DRI- PROFILE, SEE SHEET NO. 25