


UTILITIES BY OTHERS


ALL PROPOSED UTILITY WORK SHOWN ON THIS SHEET WILL BE DONE BY OTHERS. NO PAYMENT WILL BE MADE TO THE CONTRACTOR FOR PROPOSED UTILITY WORK SHOWN ON THIS SHEET.

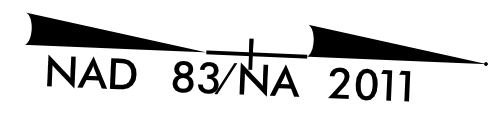

8/17/99

REVISIONS

MATCHLINE SHEET UO-6 -YIC- STA. 57+00.00

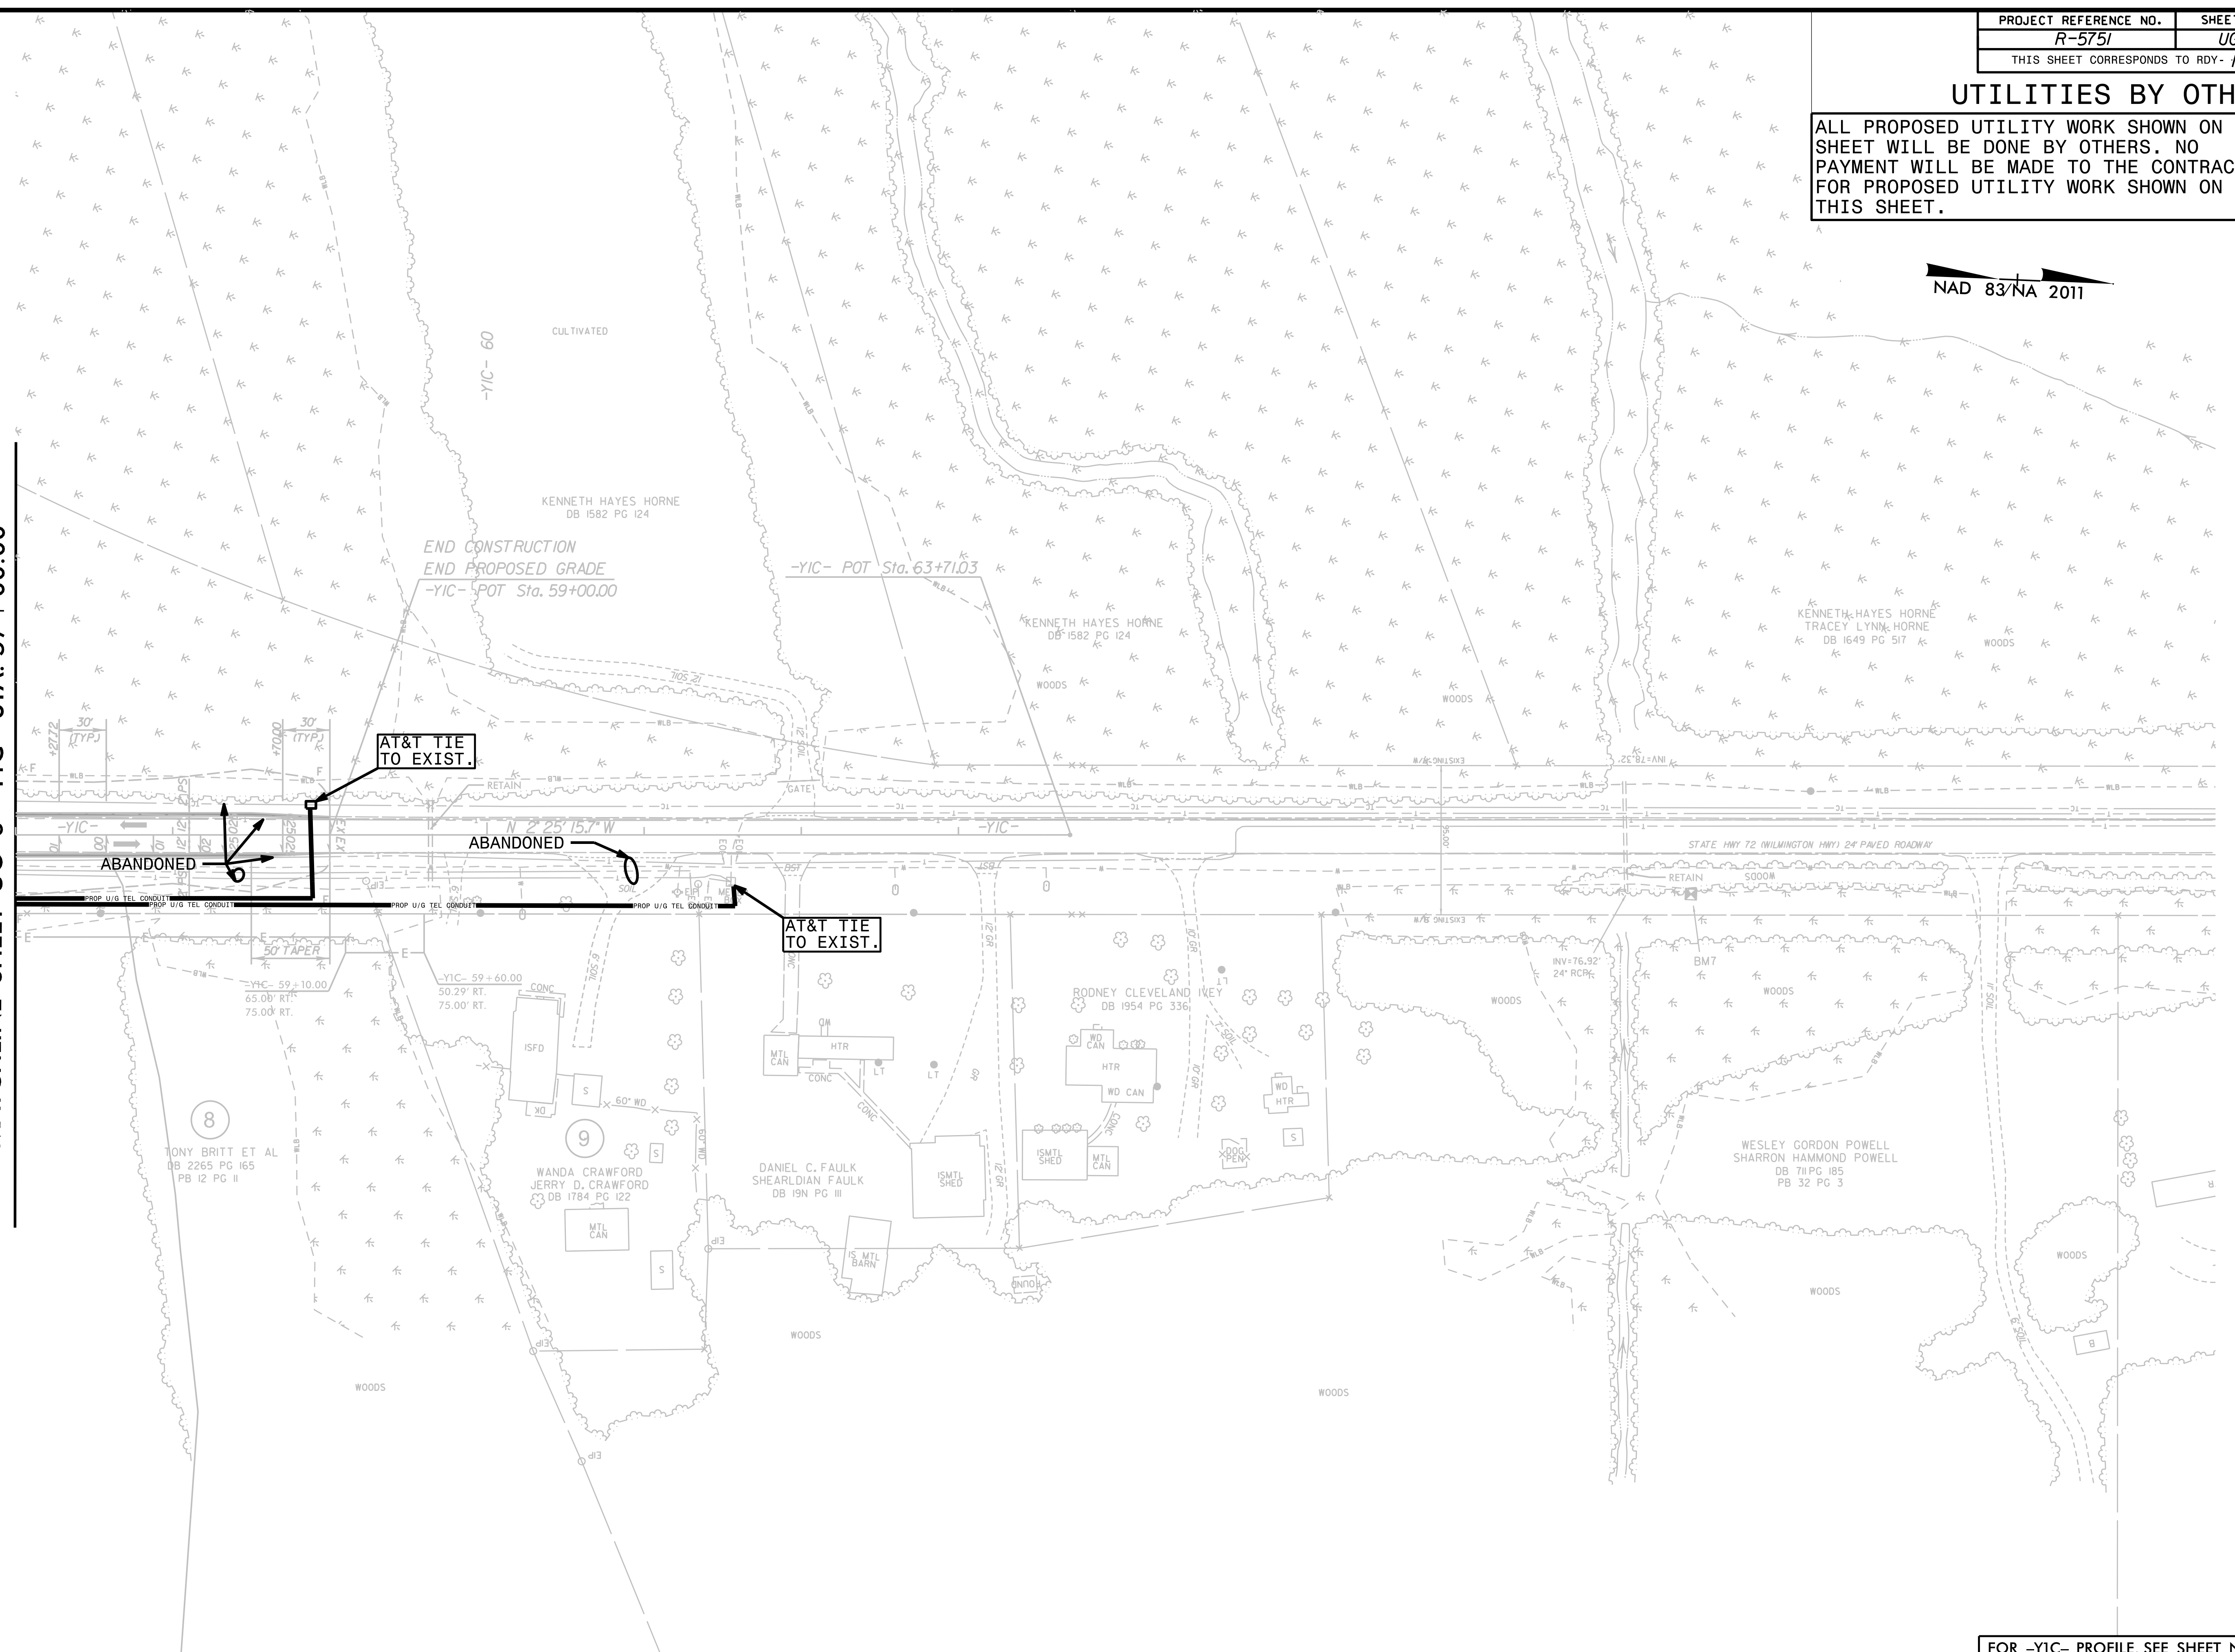

AT&T TIE TO EXIST.

AT&T TIE TO EXIST.

ABANDONED

ABANDONED