


6/23/16

RS&H 8521 SIX FORKS ROAD, SUITE 400 RALEIGH, NC 27615 NC FIRM LICENSE NO. F-0493



PROJ. REFERENCE NO. R-5751

SHEET NO. X-13

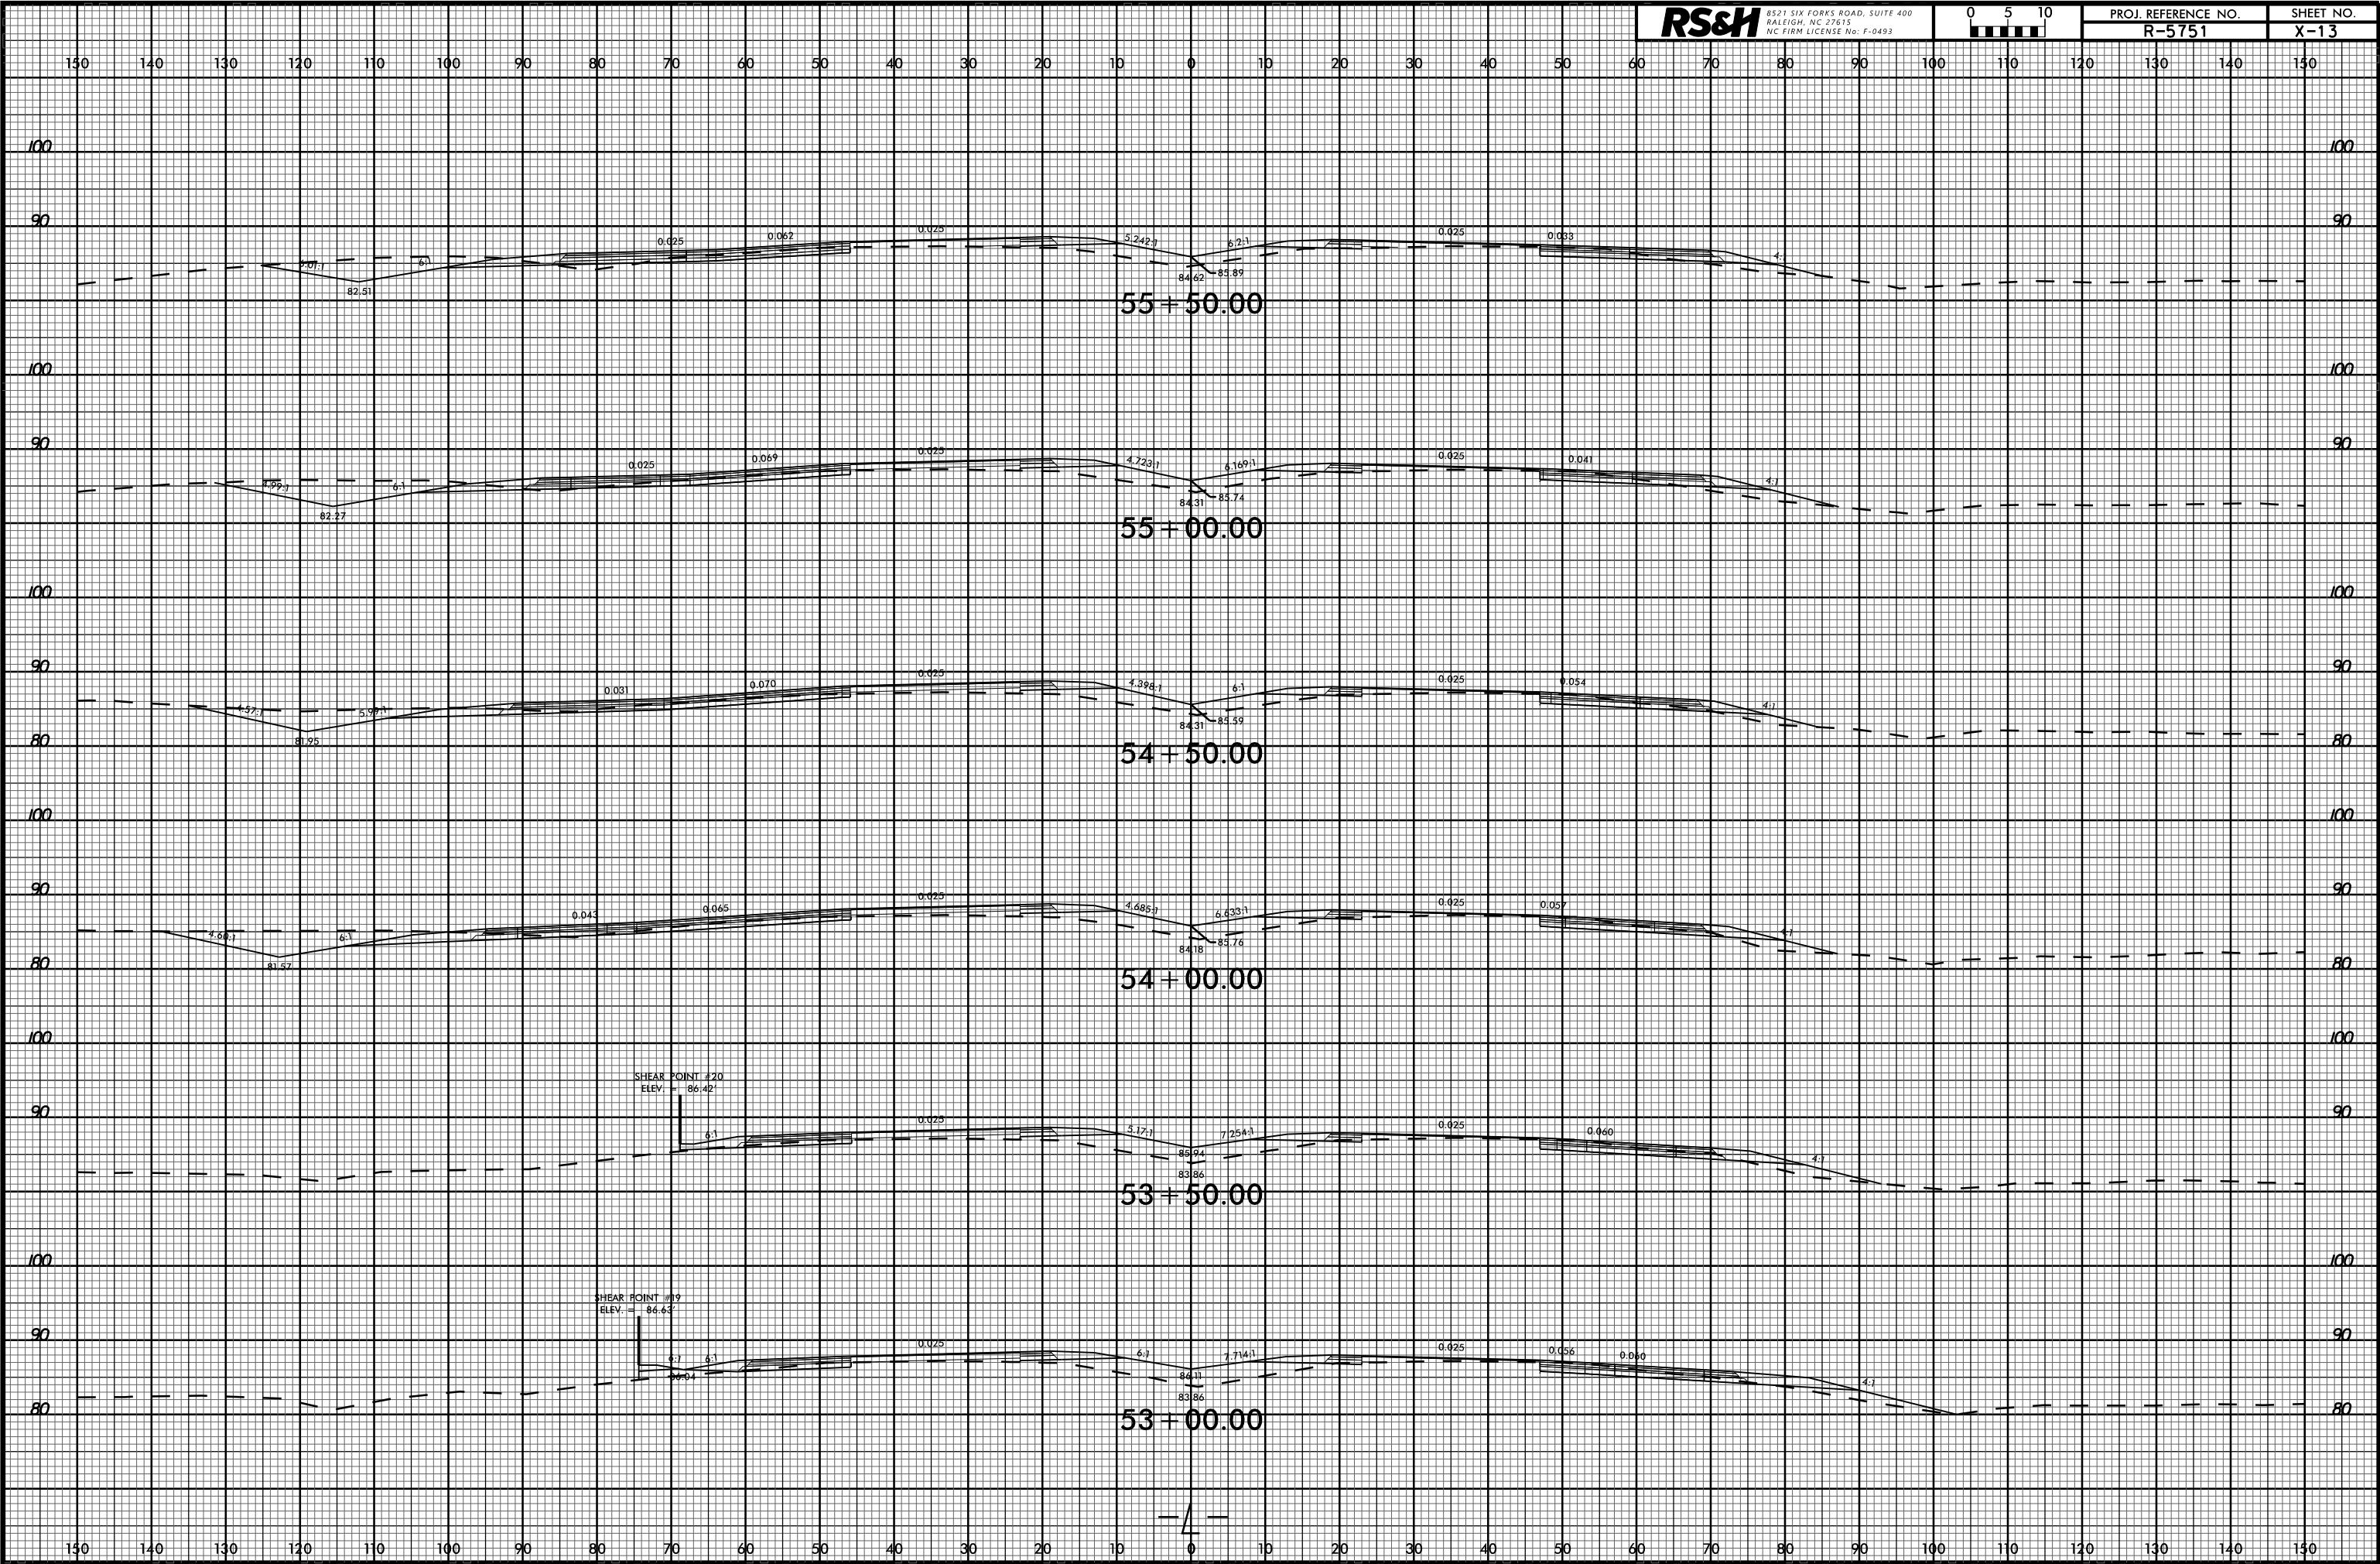

05-OCT-2022 13:23 P:\Roads\Corridor Modeling\R-5751_Rdy_xpl_L.dgn \$\$\$USER\$\$\$