


6/23/16

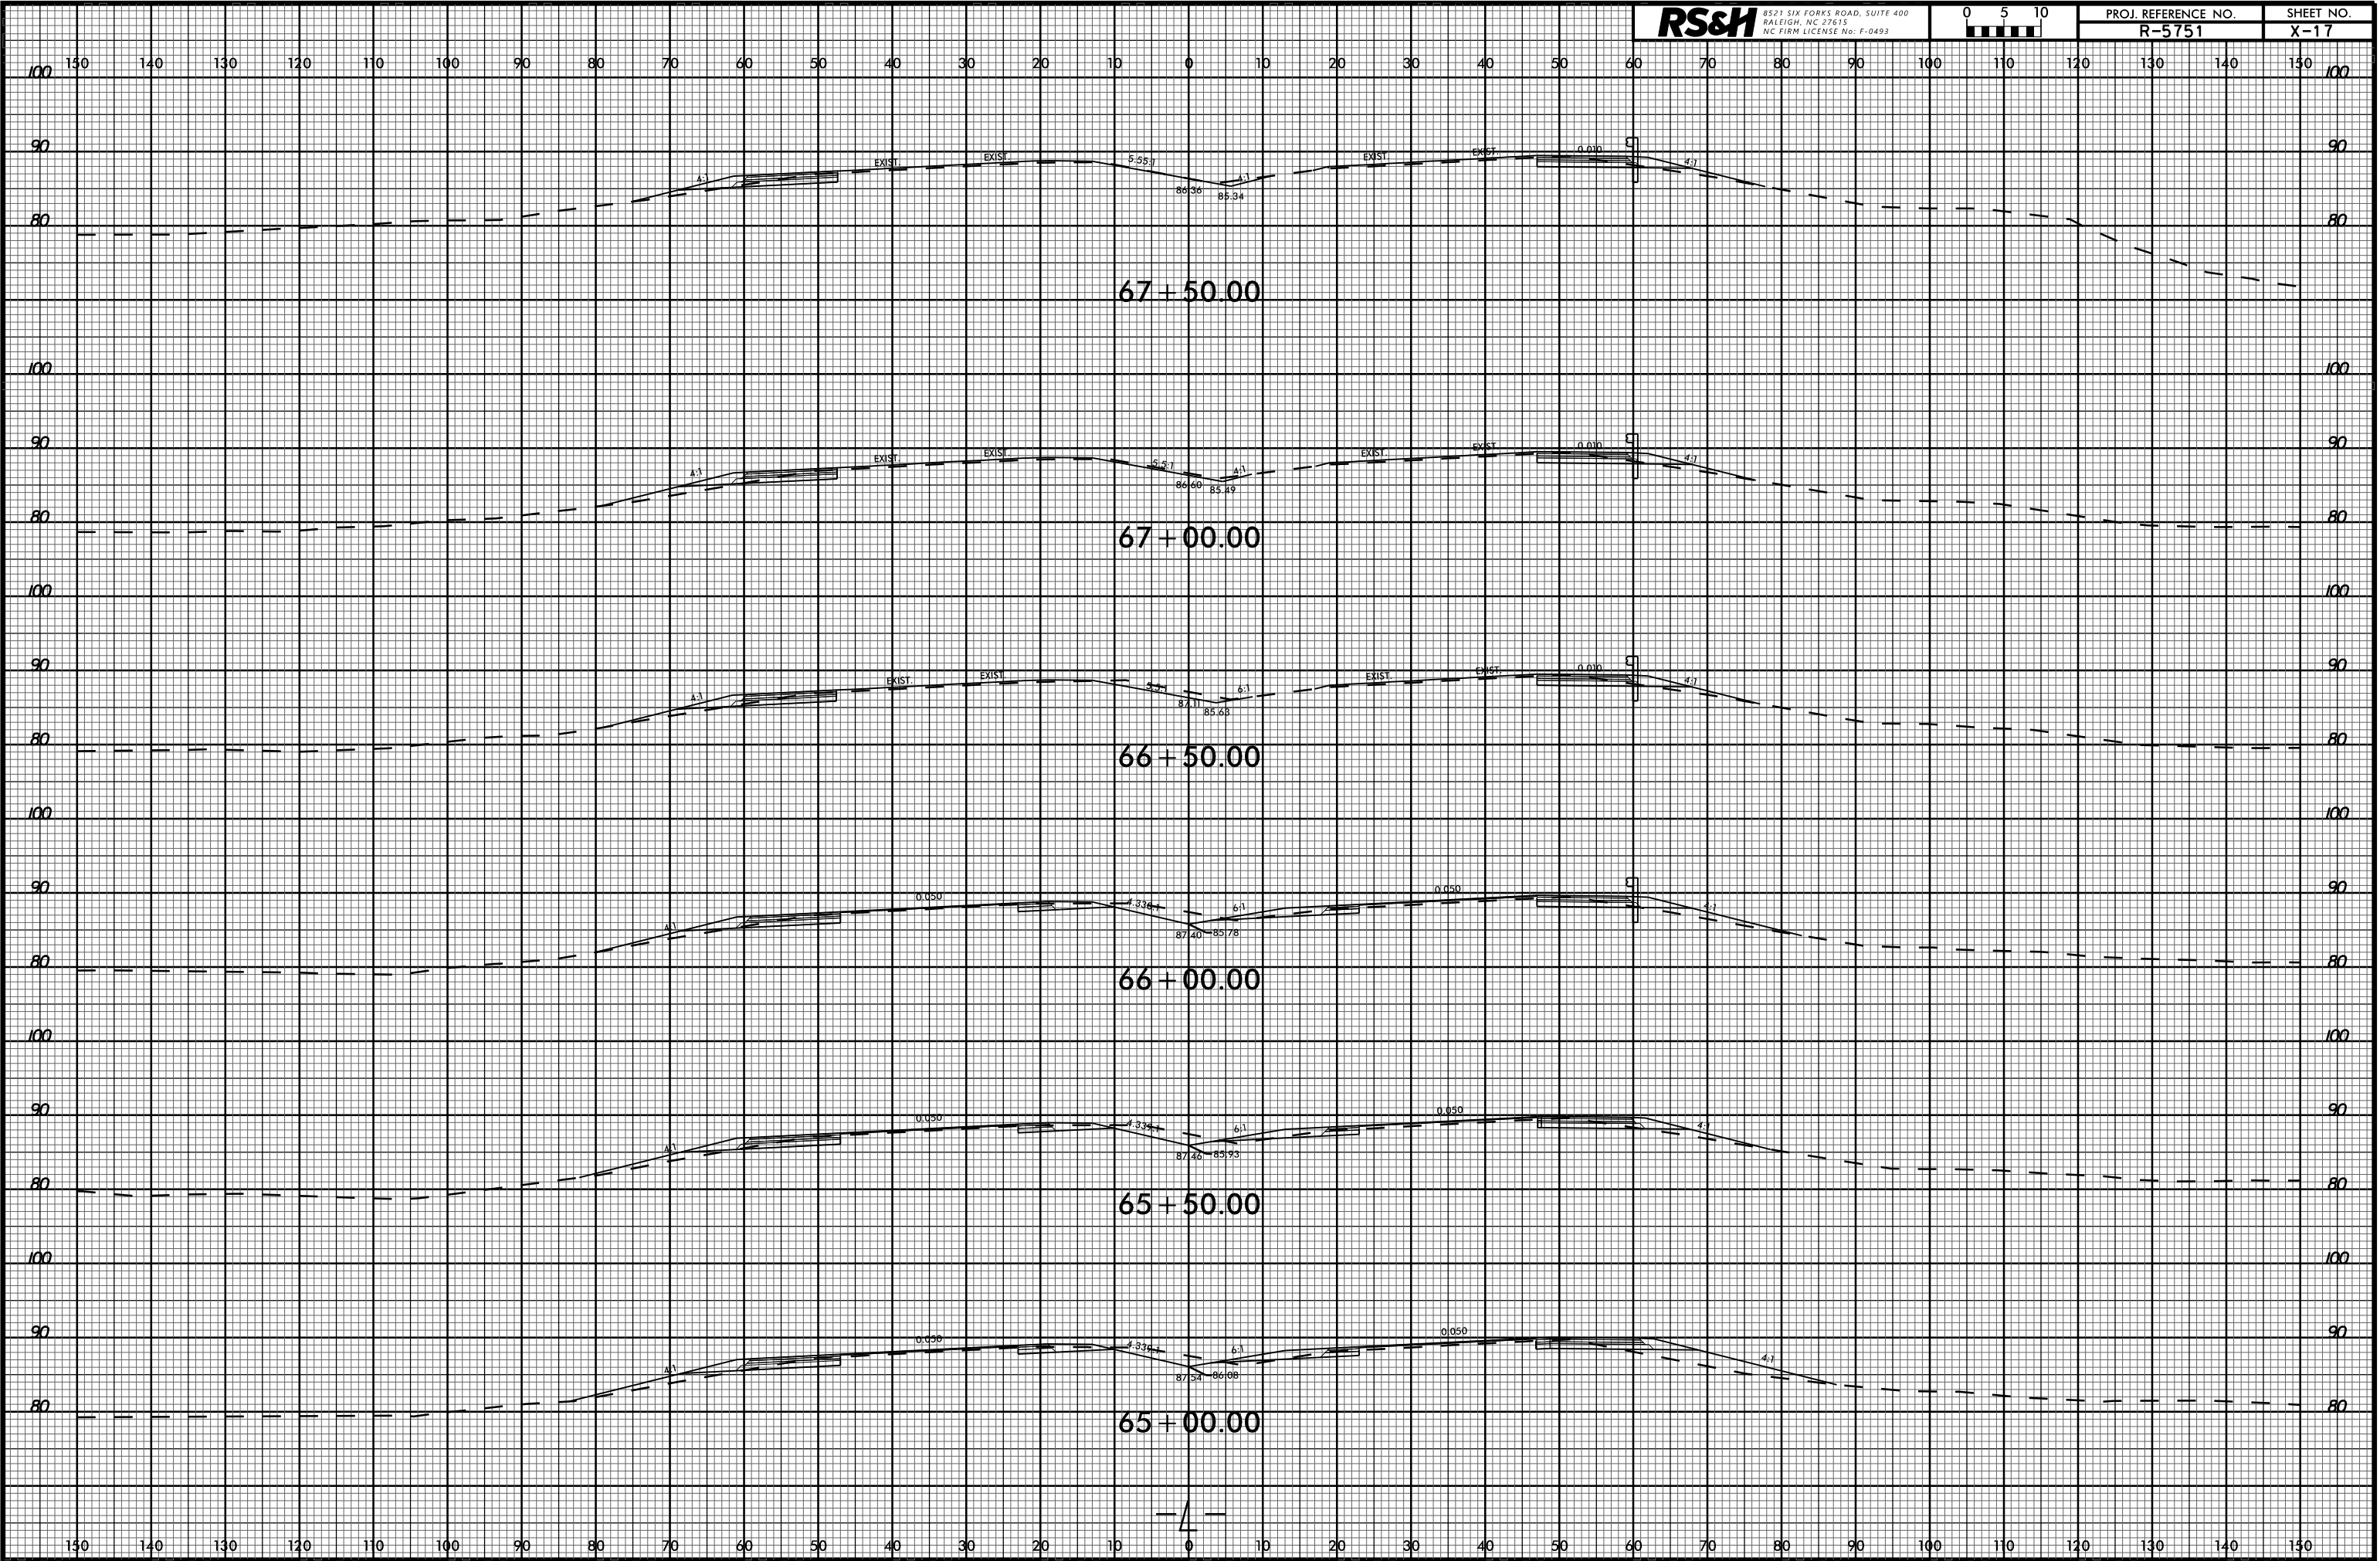

05-OCT-2022 13:24 R:\Roads\Projects\Corridor Modeling\R-5751_Rdy_xpl_L.dgn \$\$\$USER\$\$\$