


6/23/16

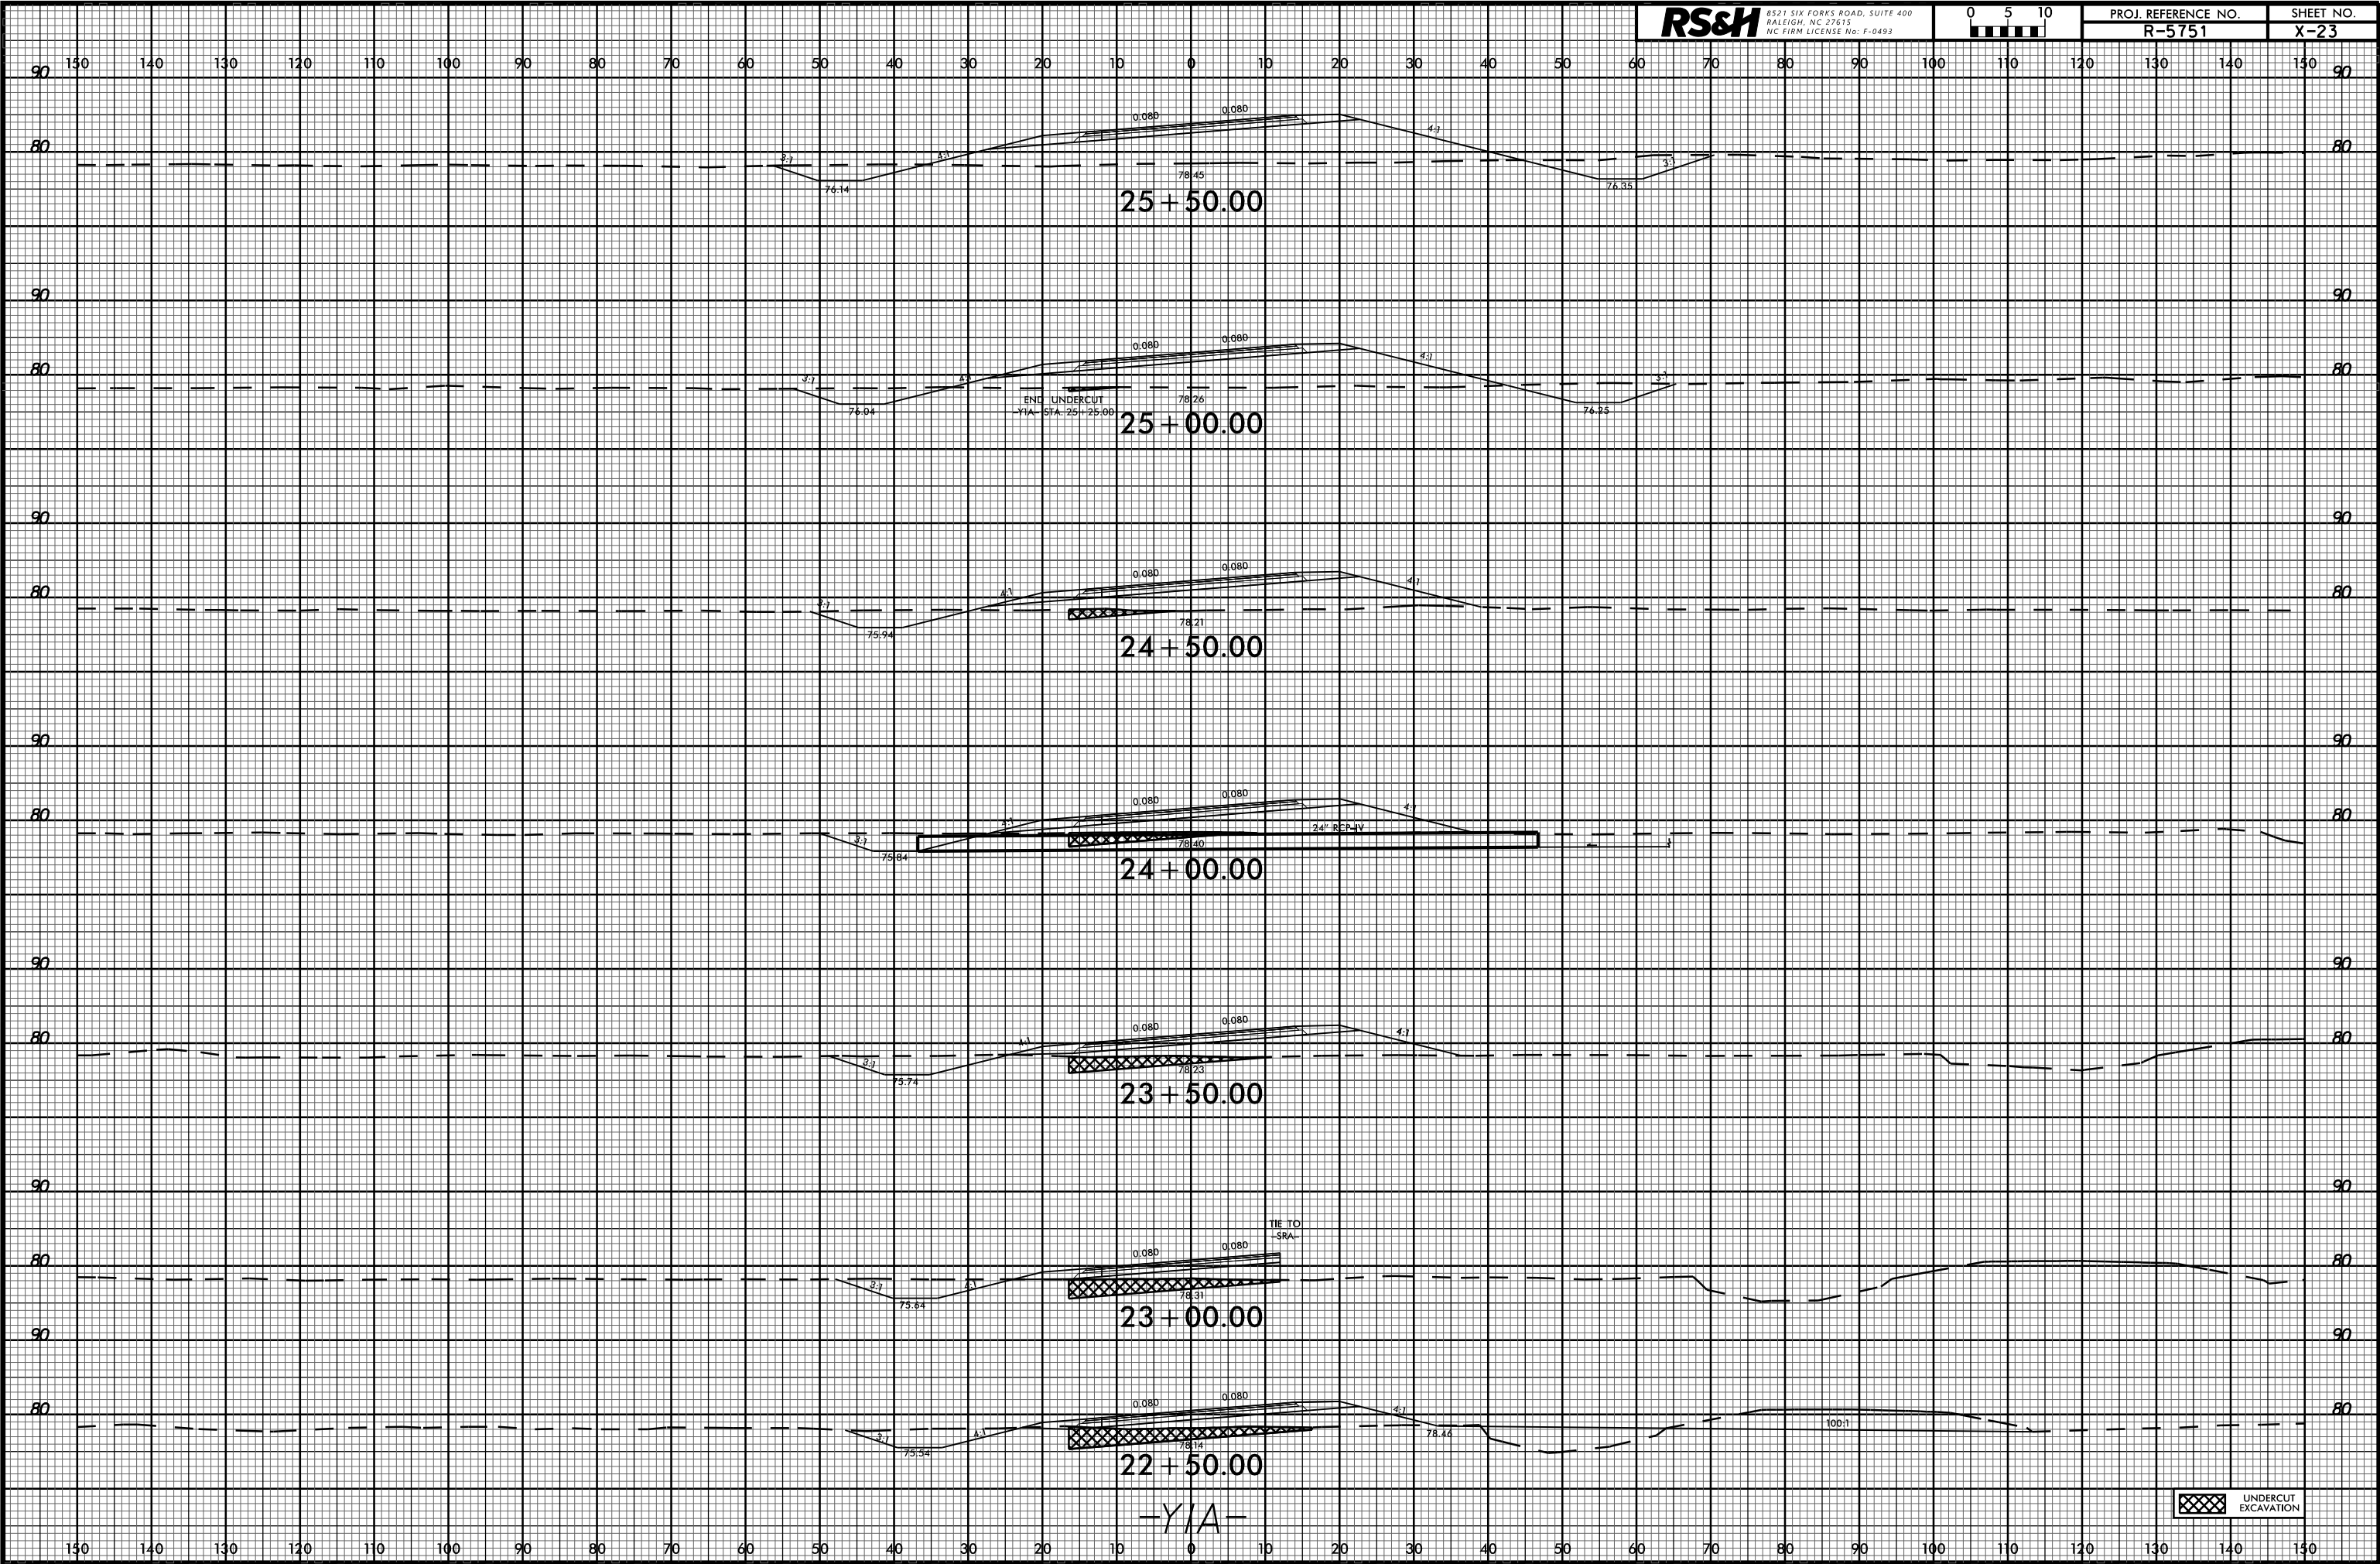

05-OCT-2022 13:24 R:\Roads\Projects\Corridor Modeling\R-5751_Rdy_xpl_YIA.dgn \$\$\$USER\$\$\$

-Y/A-

UNDERCUT EXCAVATION