


6/23/16

**RS&H** 8521 SIX FORKS ROAD, SUITE 400  
RALEIGH, NC 27615  
NC FIRM LICENSE NO. F-0493

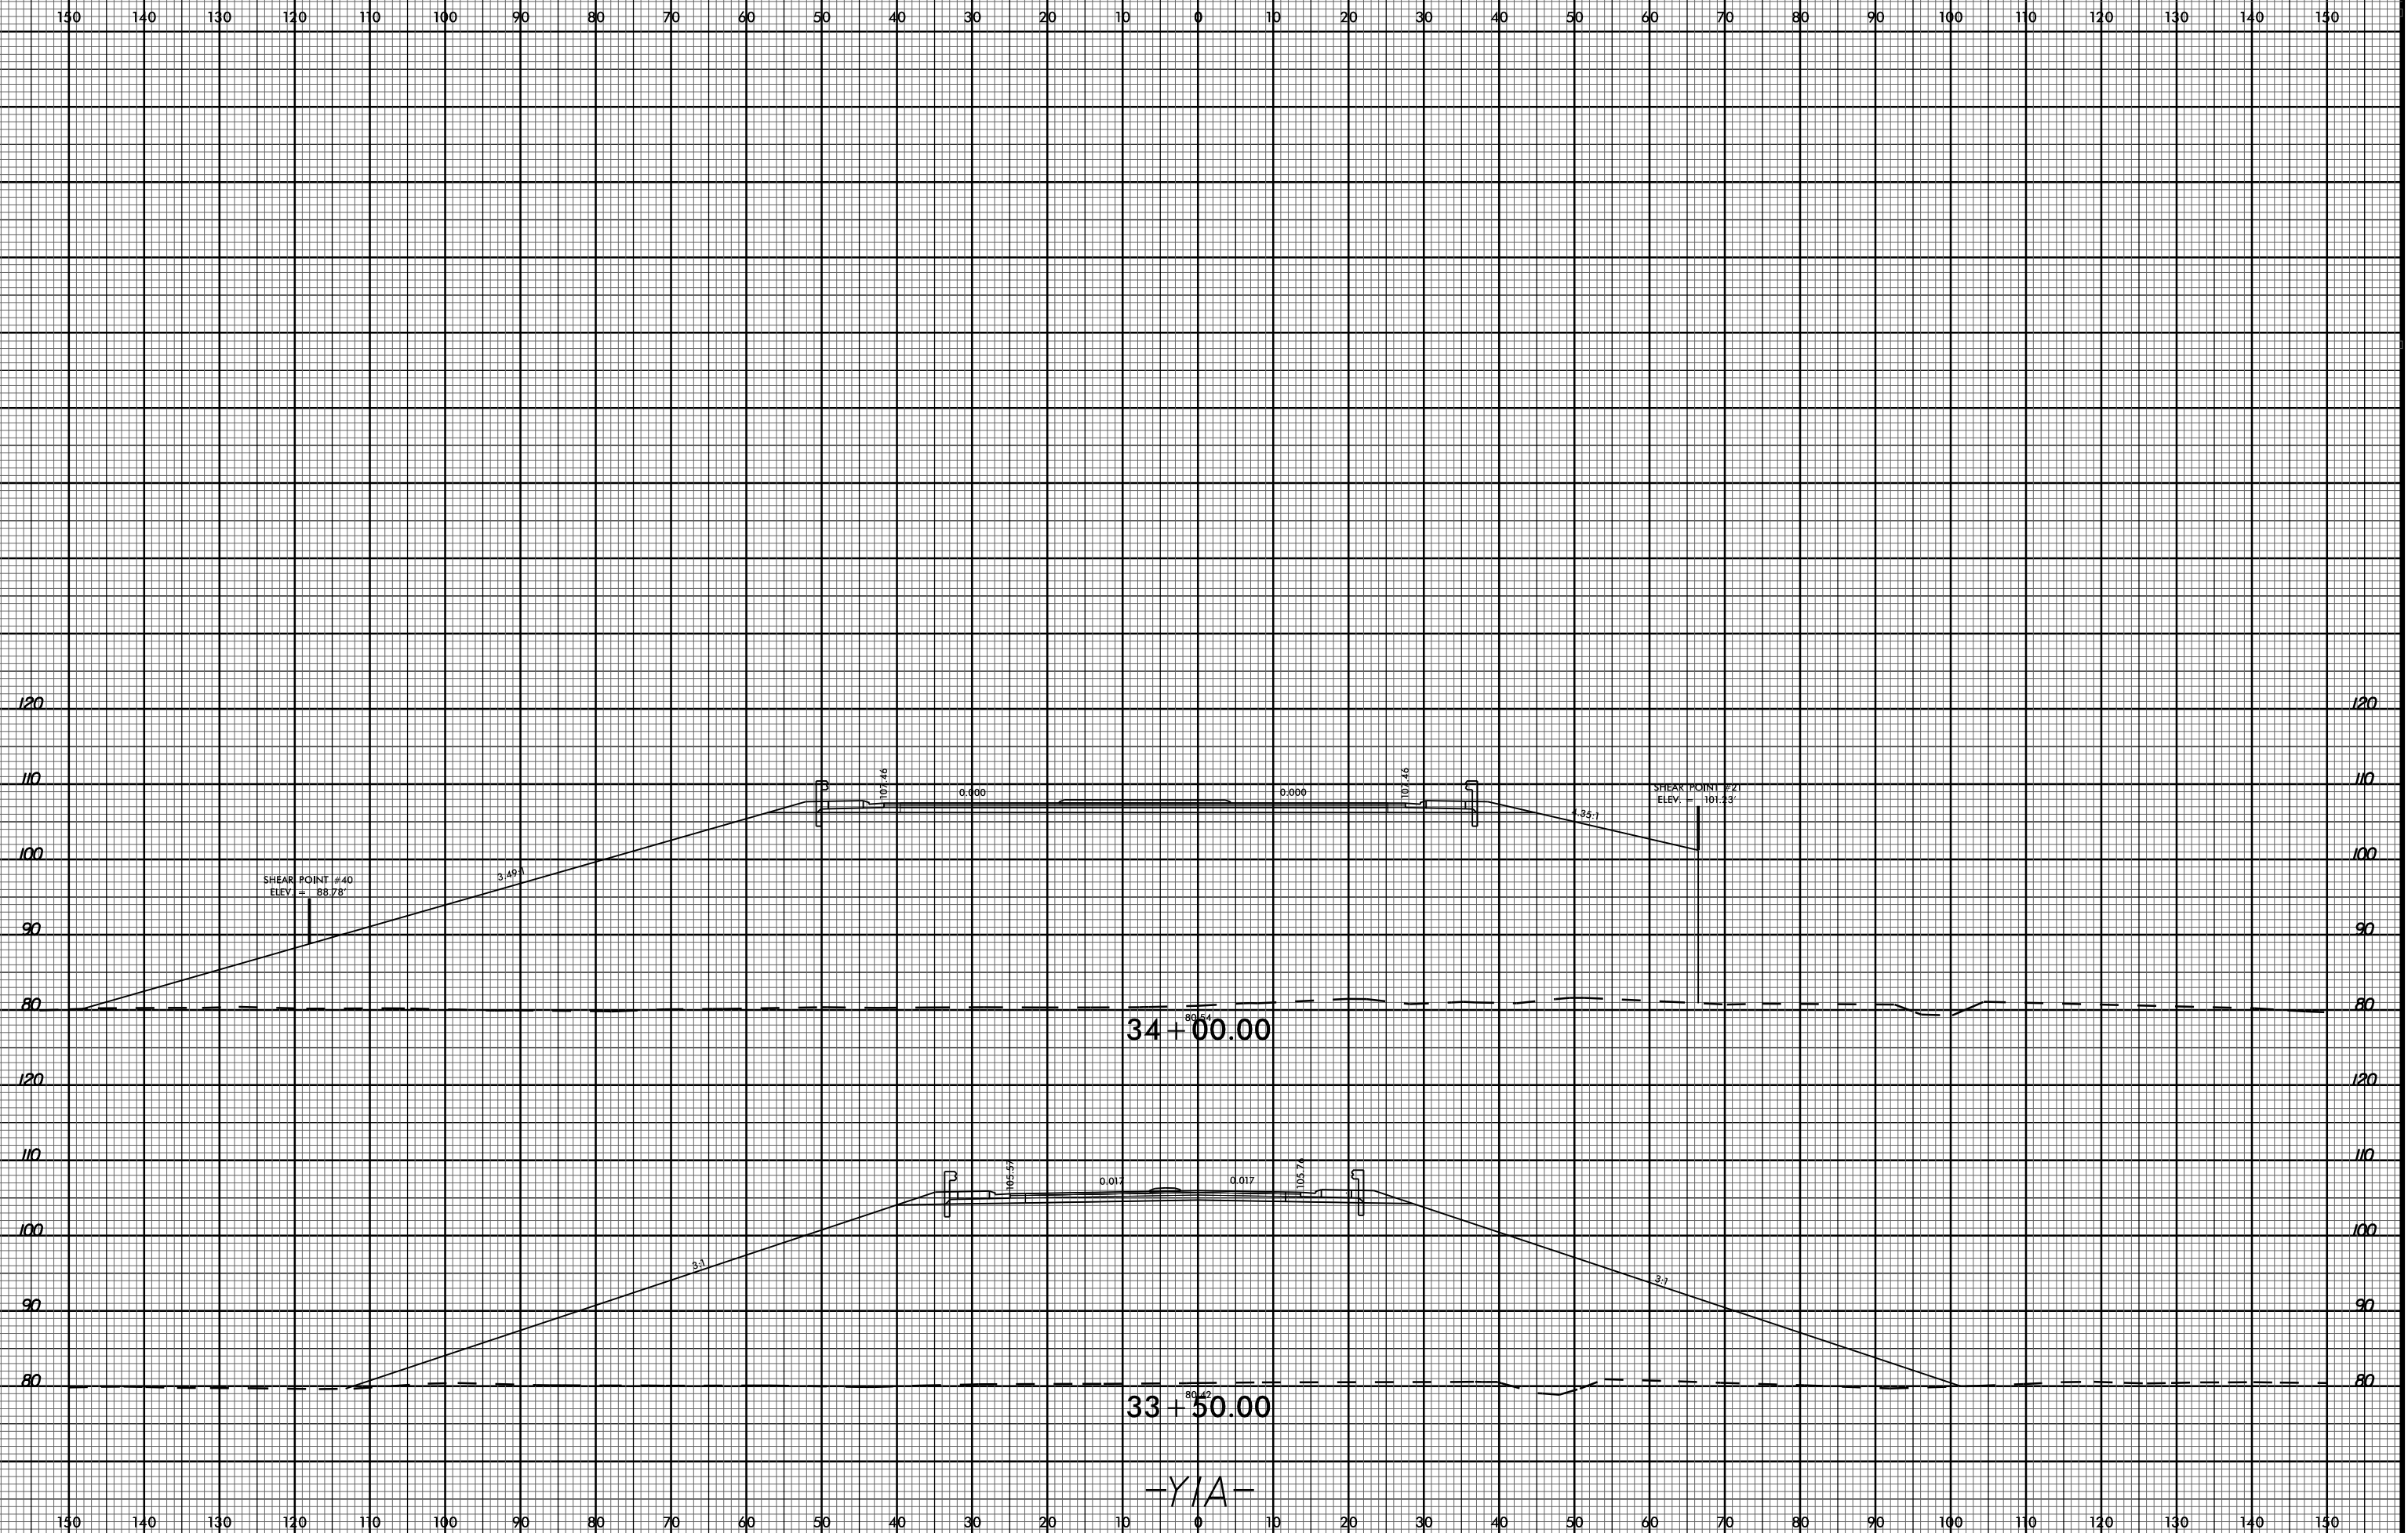

PROJ. REFERENCE NO. R-5751  
SHEET NO. X-27



05-OCT-2022 13:24  
R:\Projects\Corridor Modeling\R-5751\_Rdy\_xpl\_Y1A.dgn  
\$\$\$\$\$USERNAME\$\$\$\$\$