


6/23/16

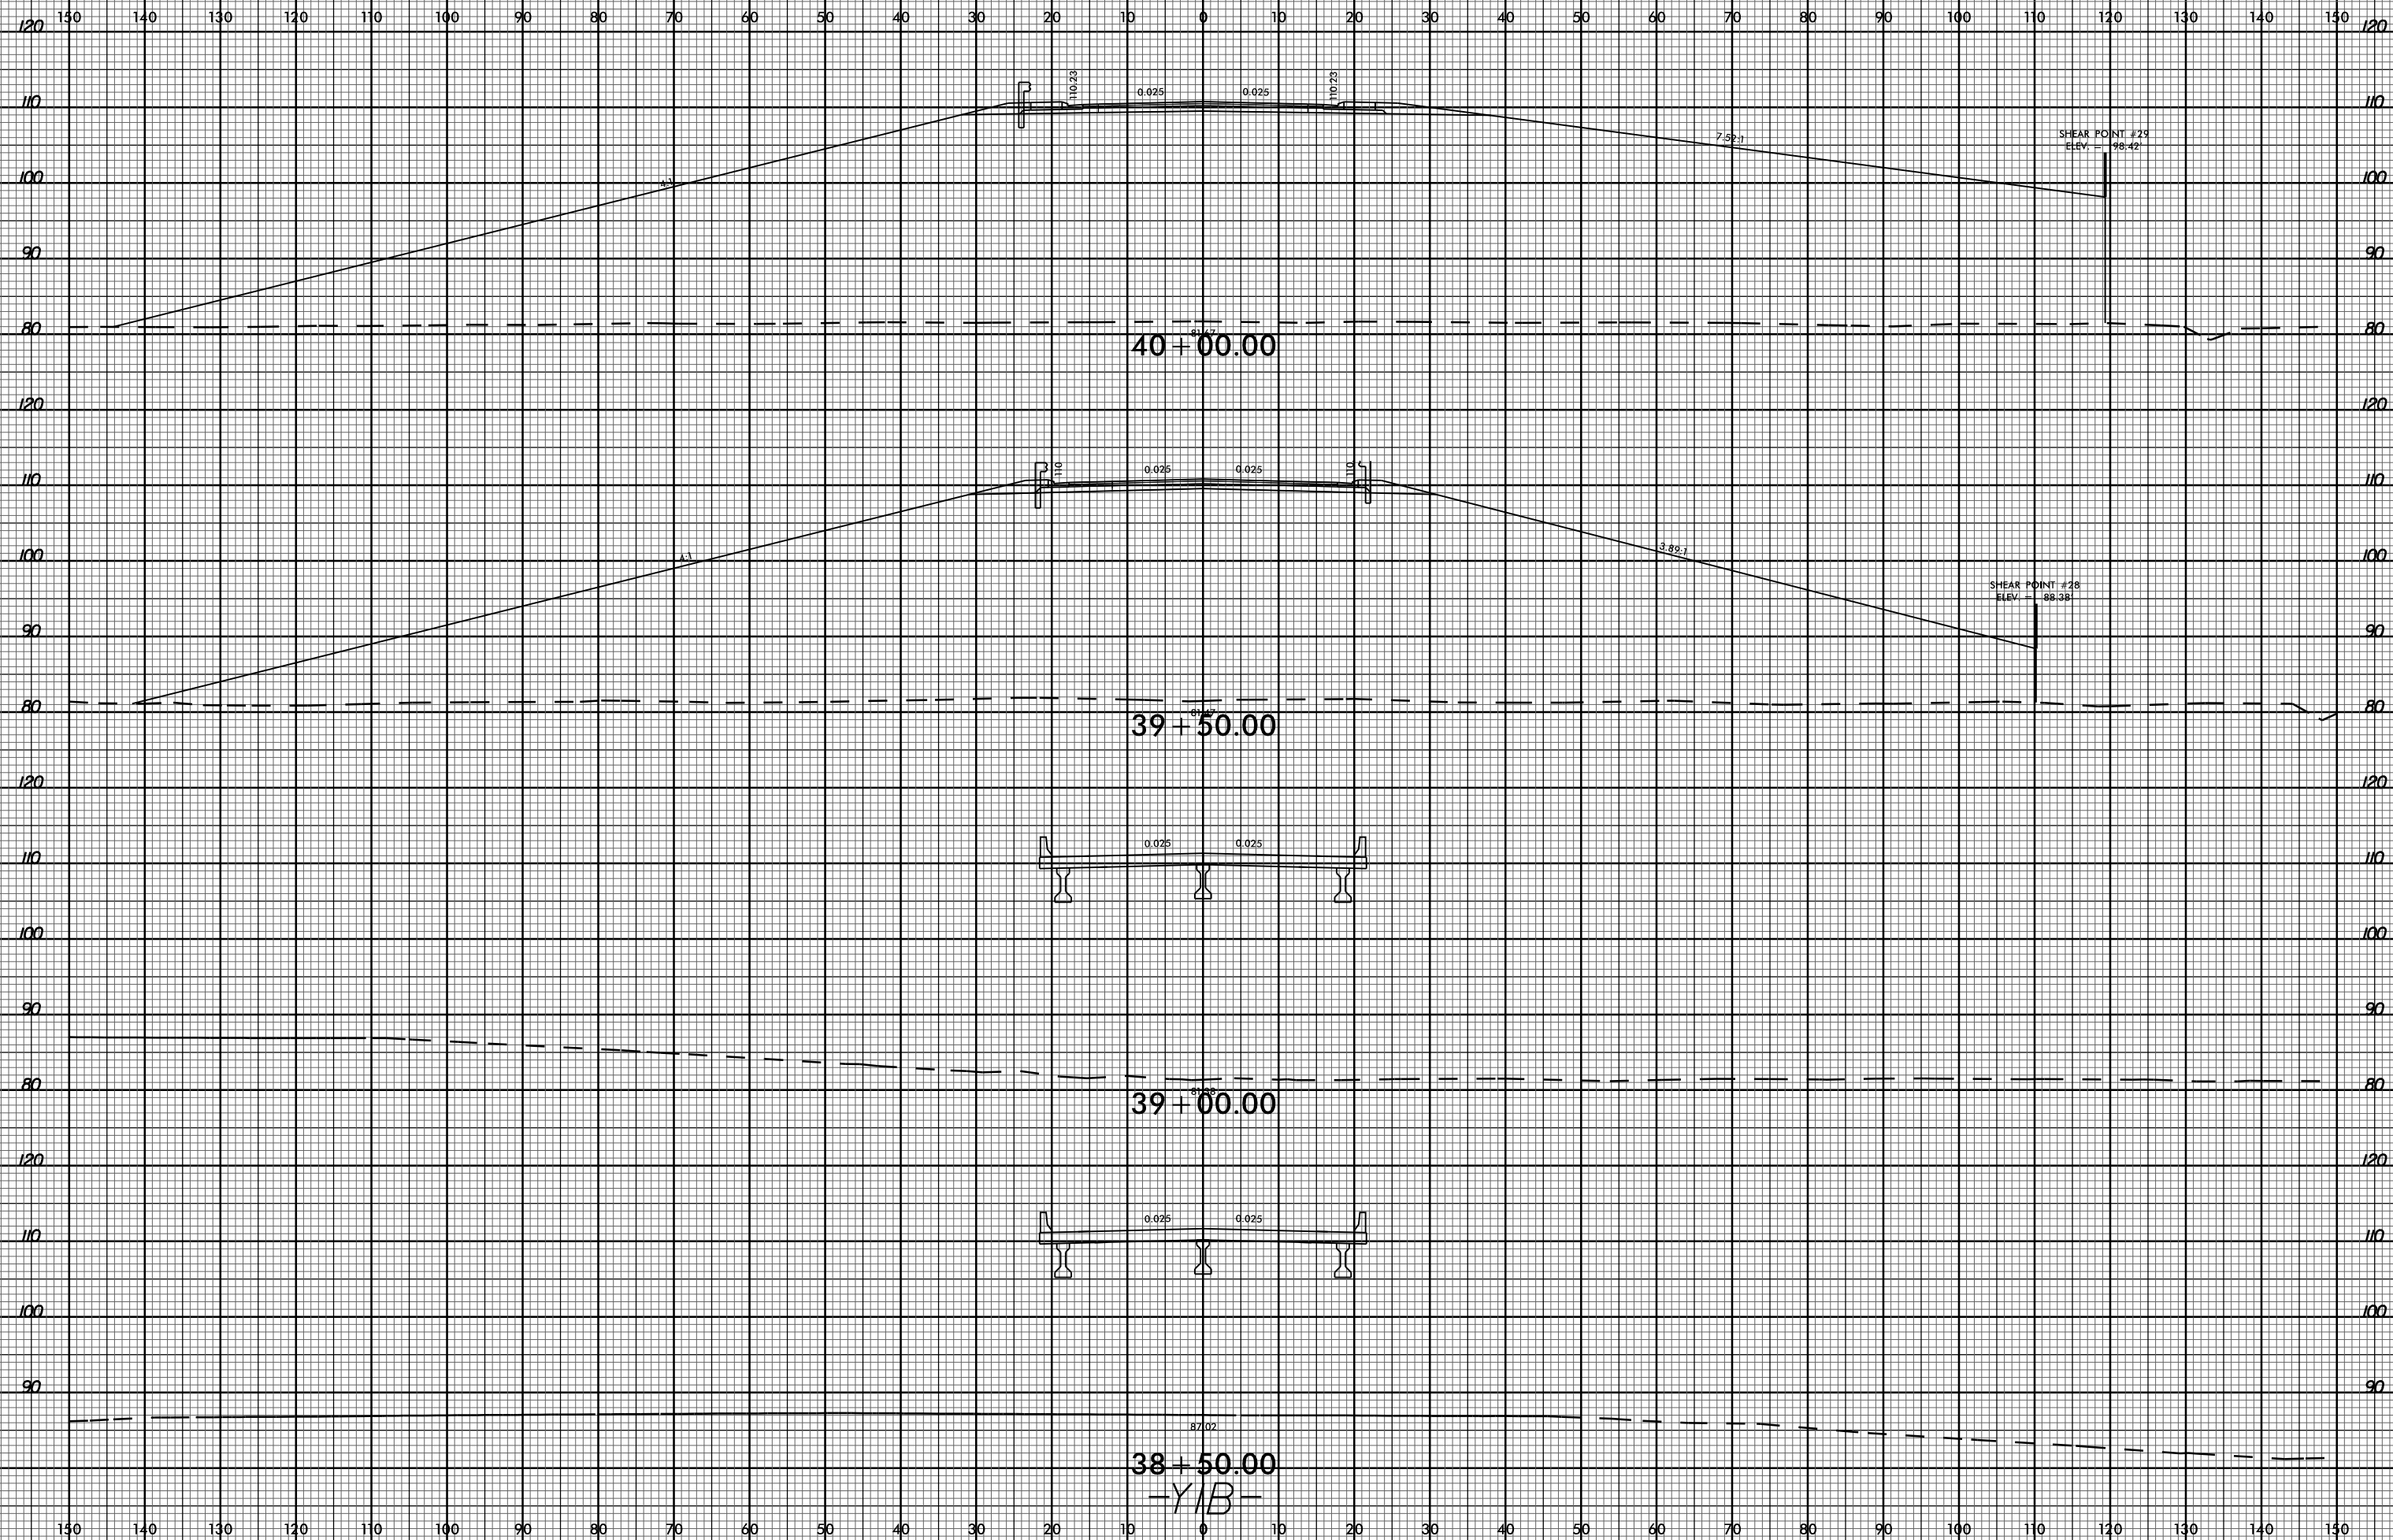

05-OCT-2022 13:24 R:\Projects\Corridor Modeling\R-5751_Rdy_xpl_YIB.dgn

38+50.00
-YIB-