


6/23/16

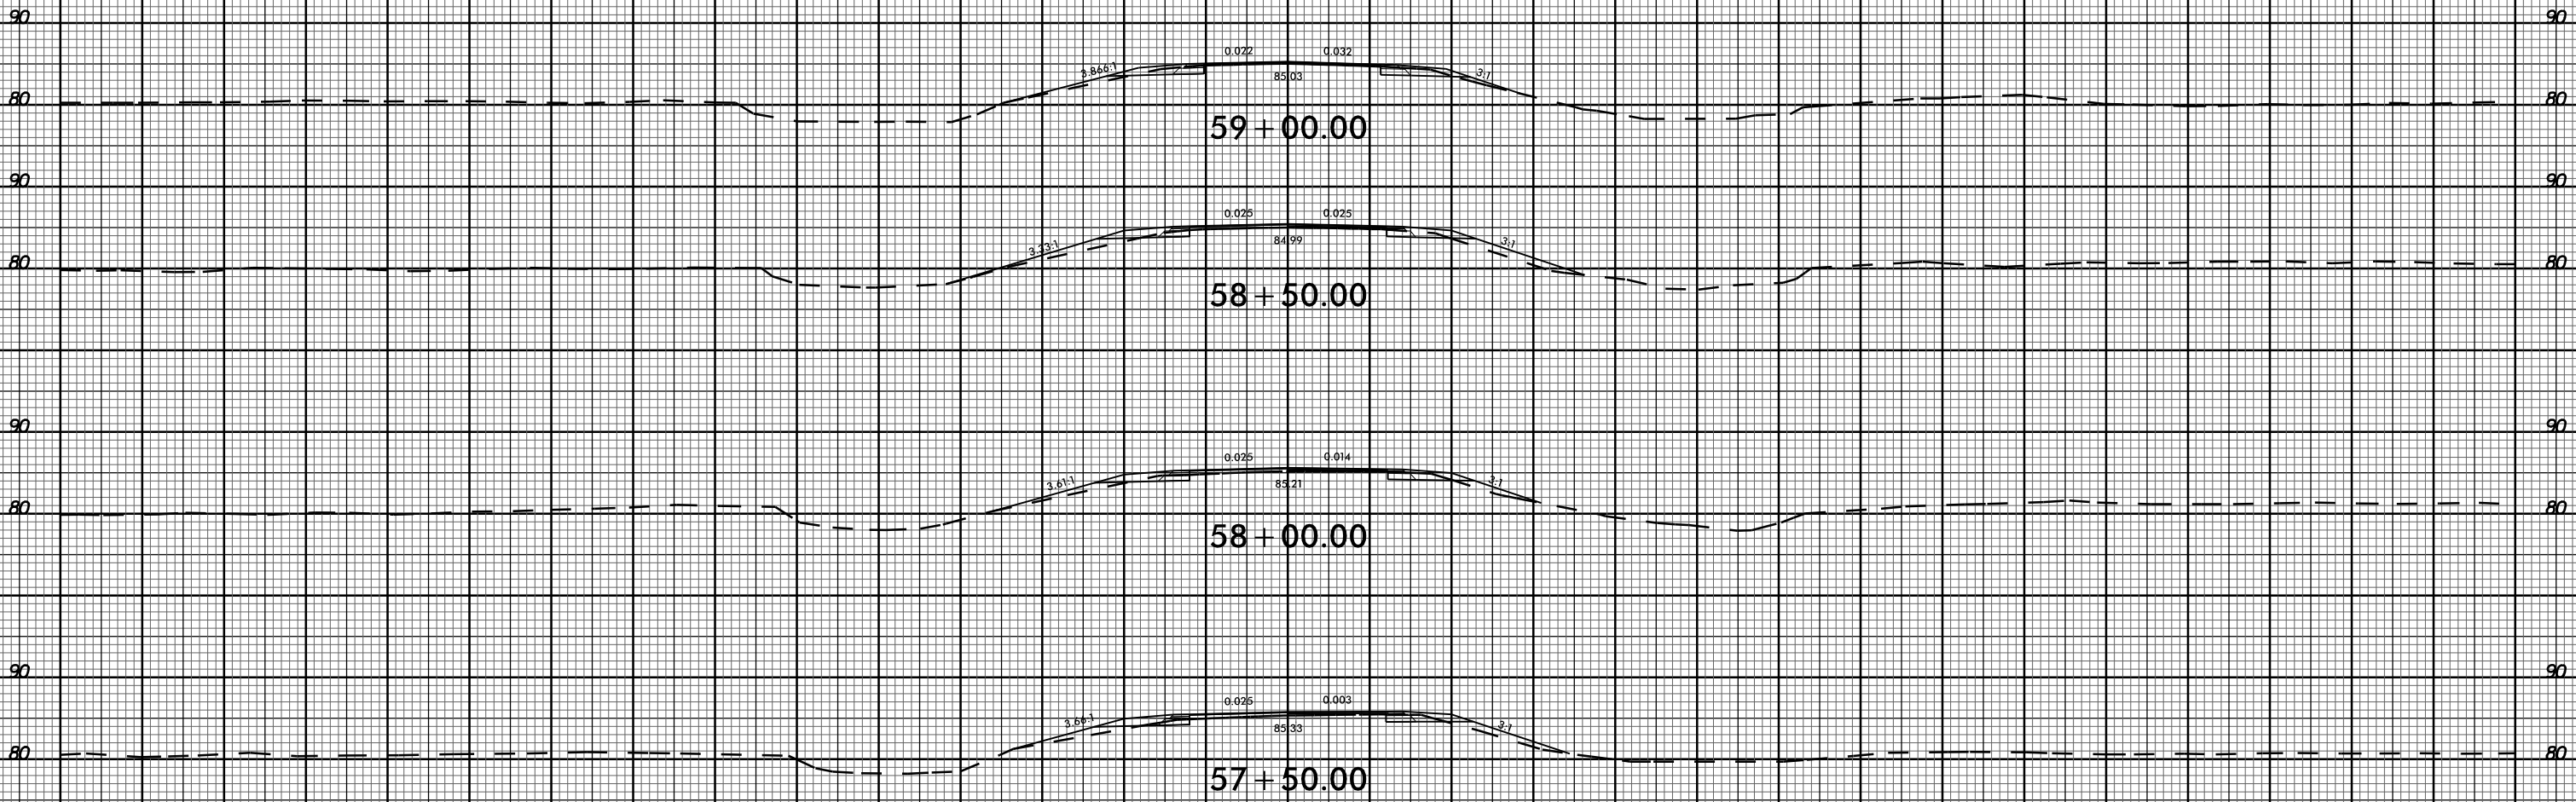

150 140 130 120 110 100 90 80 70 60 50 40 30 20 10 0 10 20 30 40 50 60 70 80 90 100 110 120 130 140 150



-YIC-

05-OCT-2022 13:24
R:\Roads\Corridor Modeling\R-5751_Rdy_xpl_YIC.dgn
\$\$\$\$\$USERNAME\$\$\$\$\$