


6/23/16

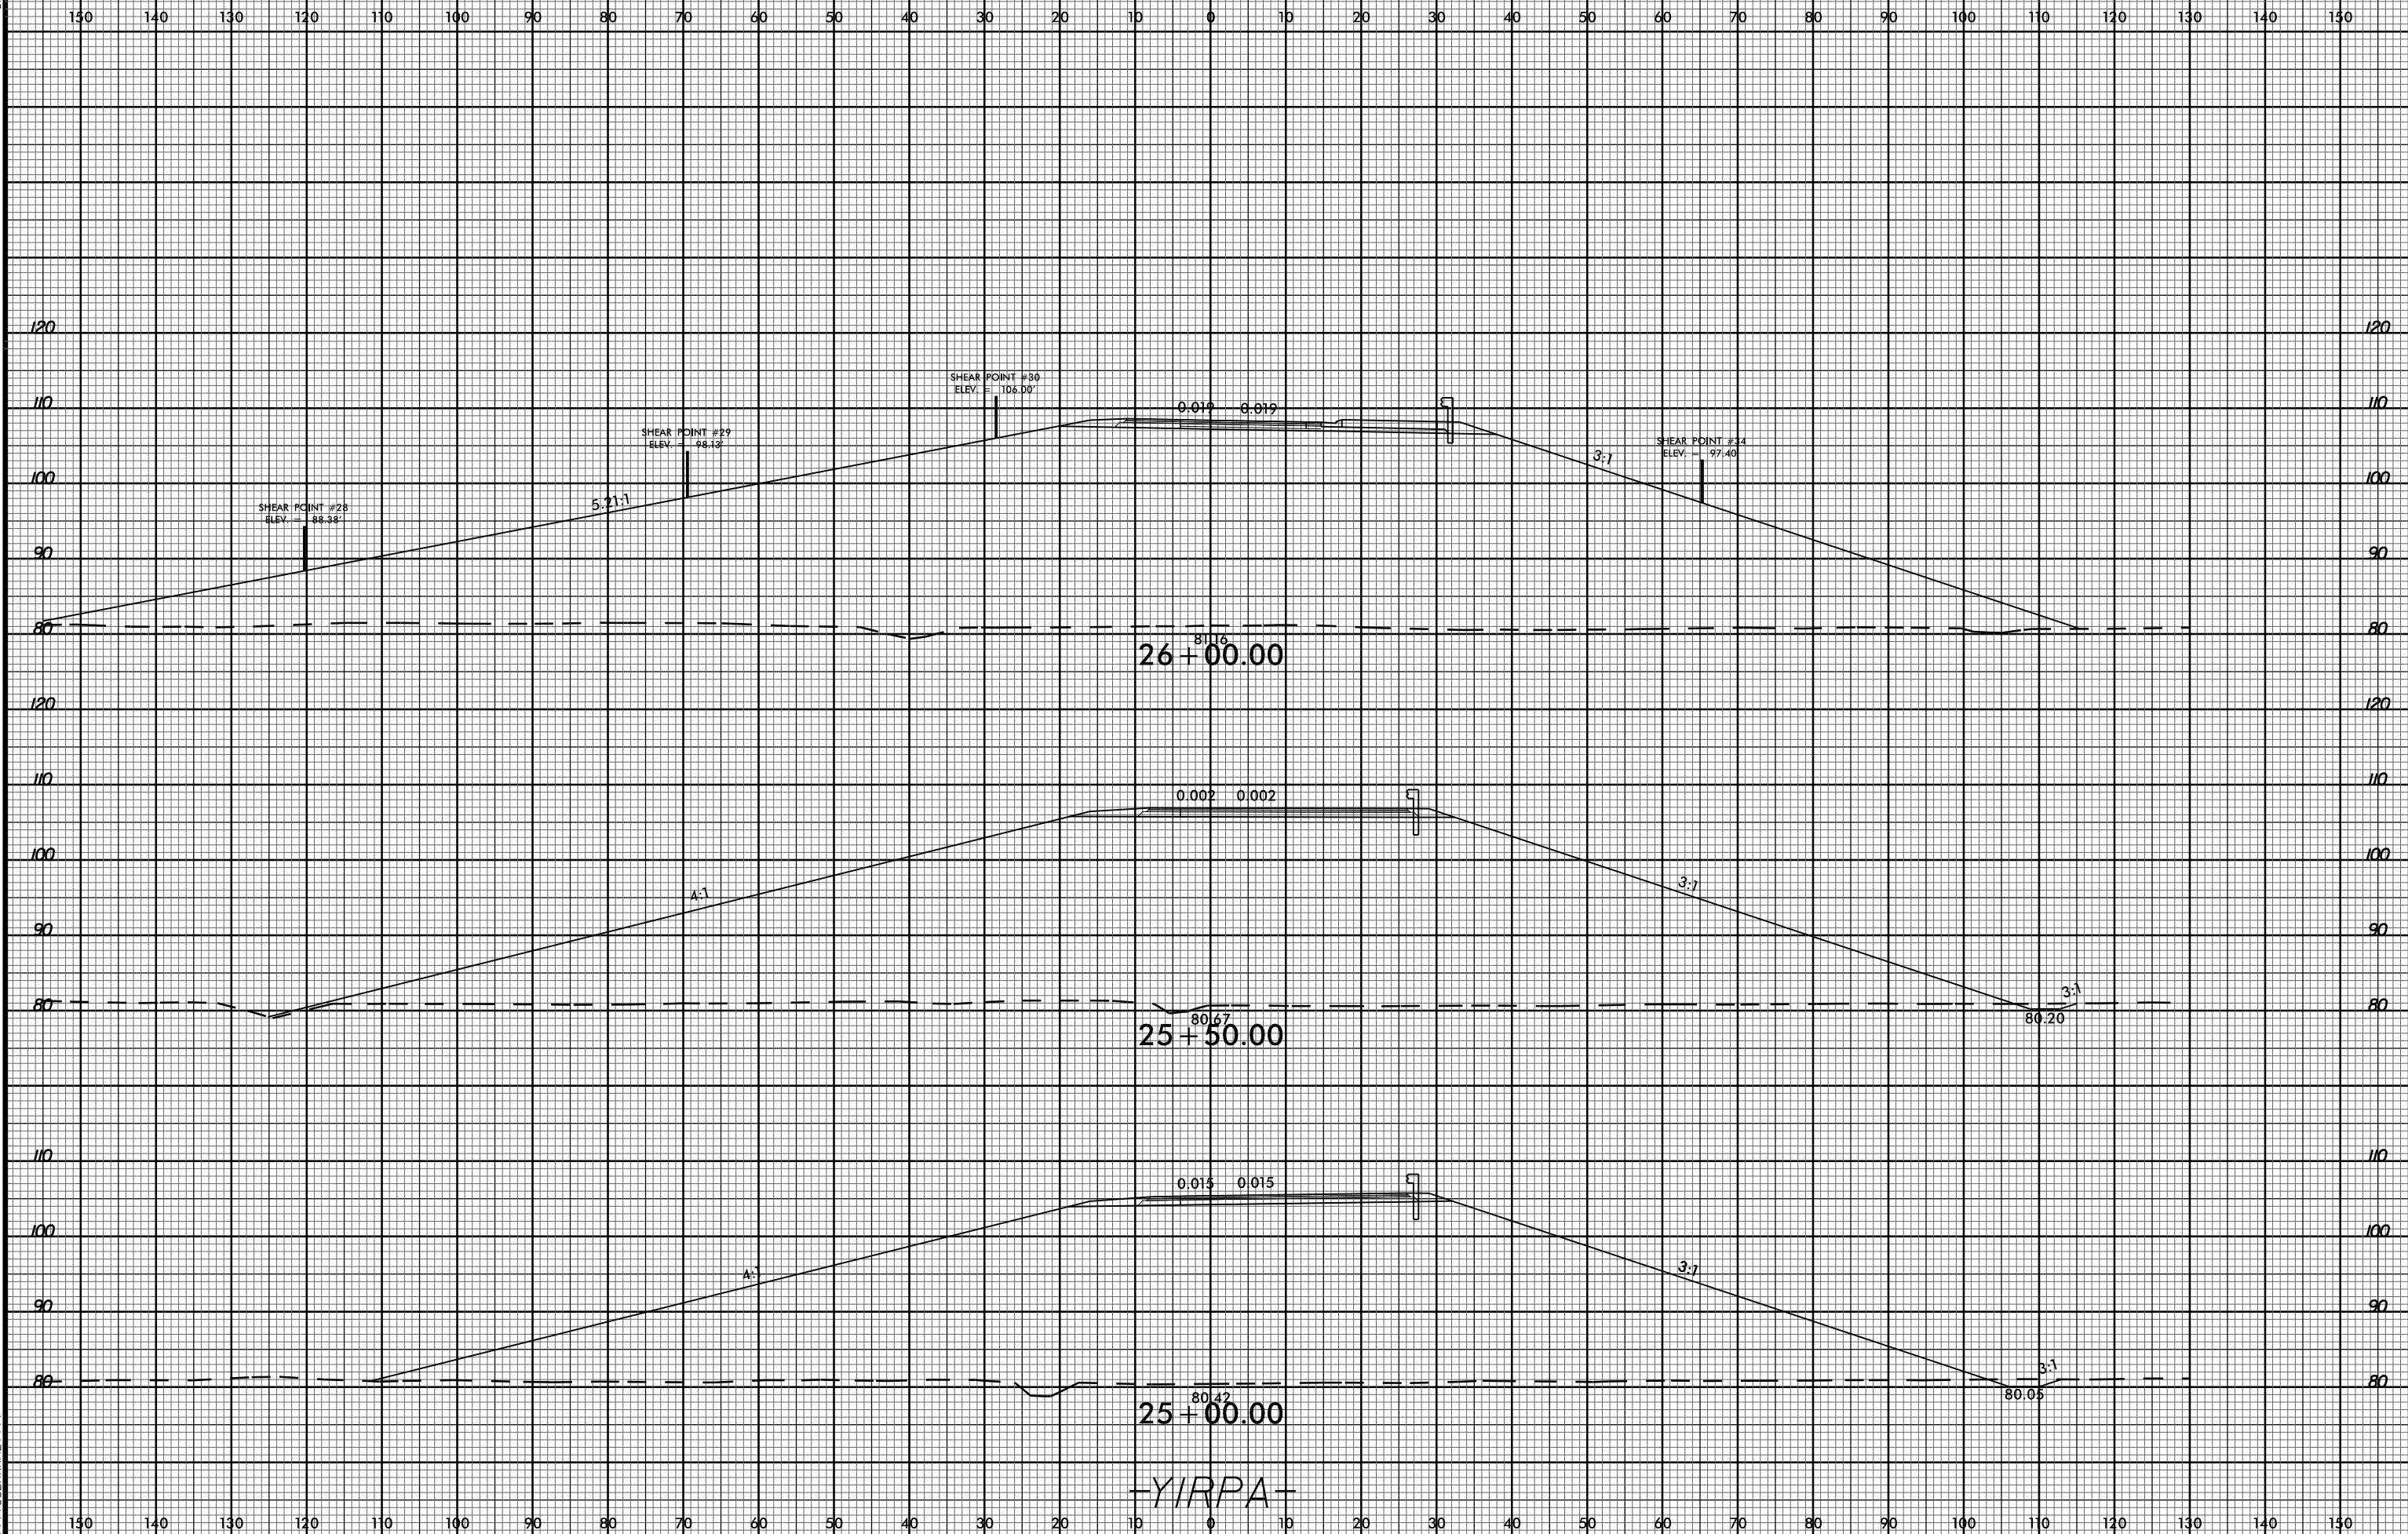

-YIRPA-

05-OCT-2022 13:24 P:\Roads\Projects\Corridor Modeling\R-5751_Rdy_xpl_YIRPA.dgn