


6/23/16

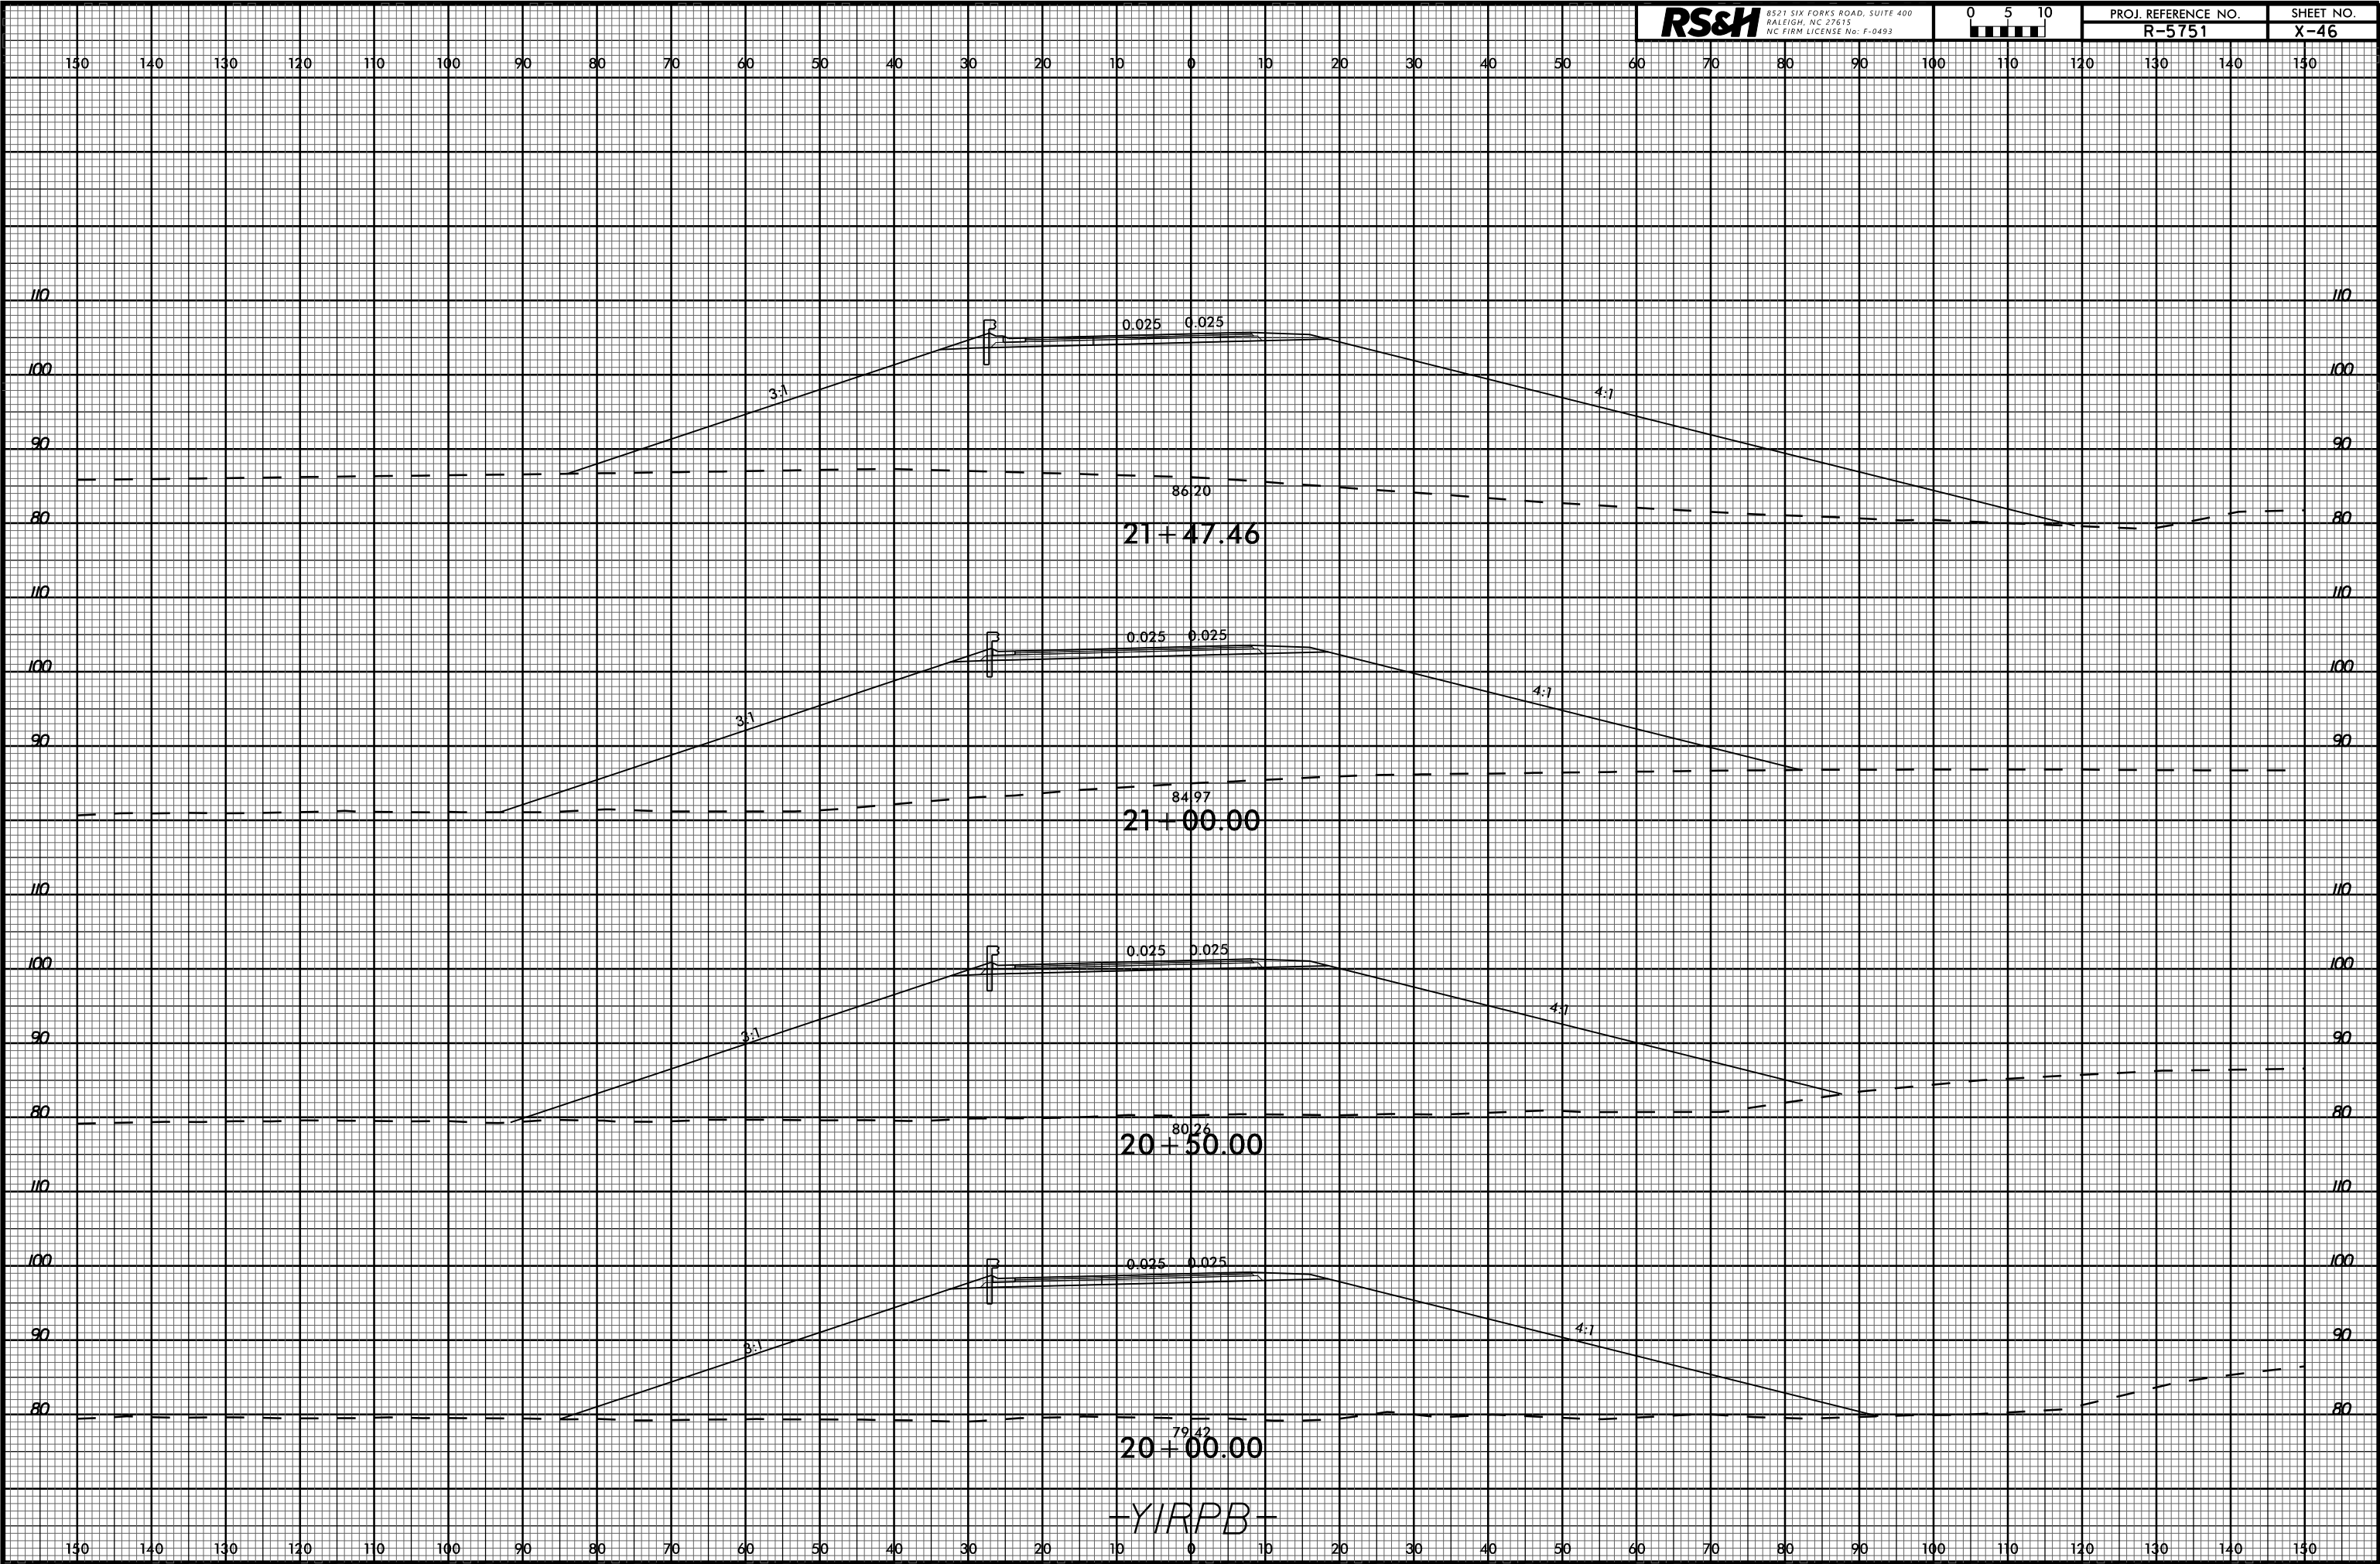

05-OCT-2022 13:24 R:\posden\Corridor Modeling\R-5751_Rdy_xpl_YIRPB.dgn \$\$\$USERNAME\$\$\$