


6/23/16

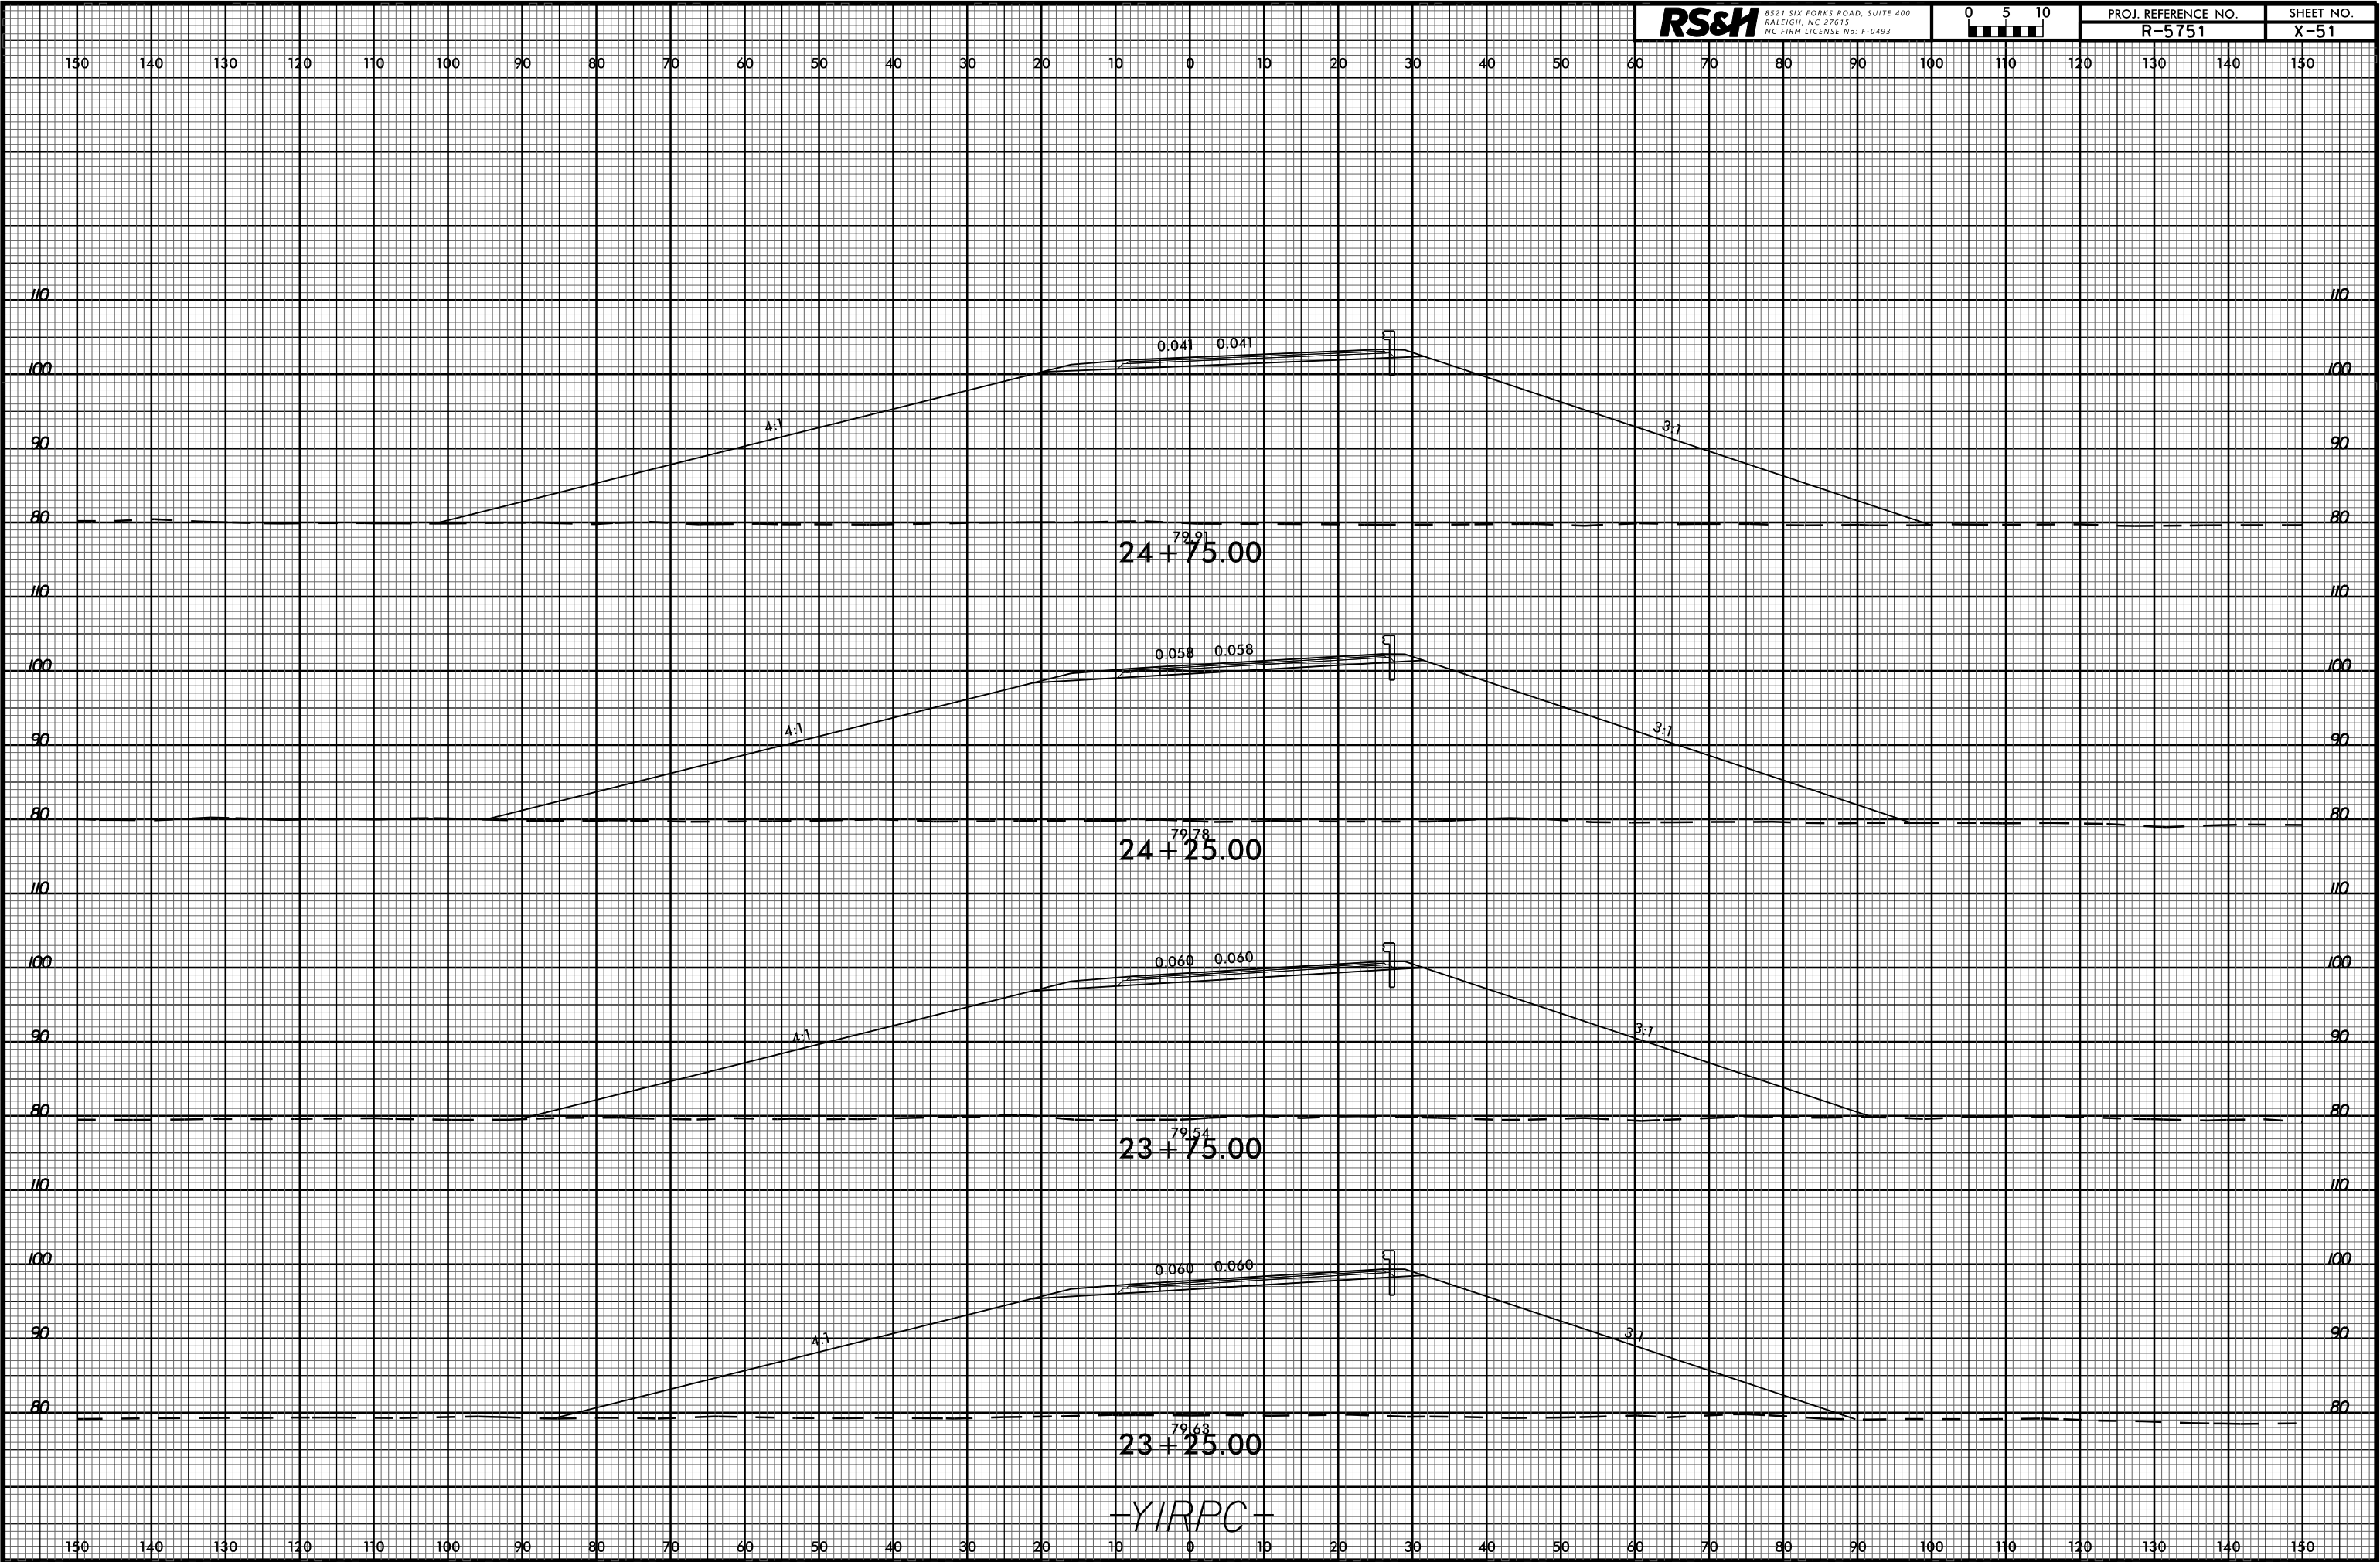

05-OCT-2022 13:24 R:\posh\corridor\Modelling\R-5751\_Rdy\_xpl\_YIRPC.dgn \$\$\$USERNAME\$\$\$

-YIRPC-