


6/23/16

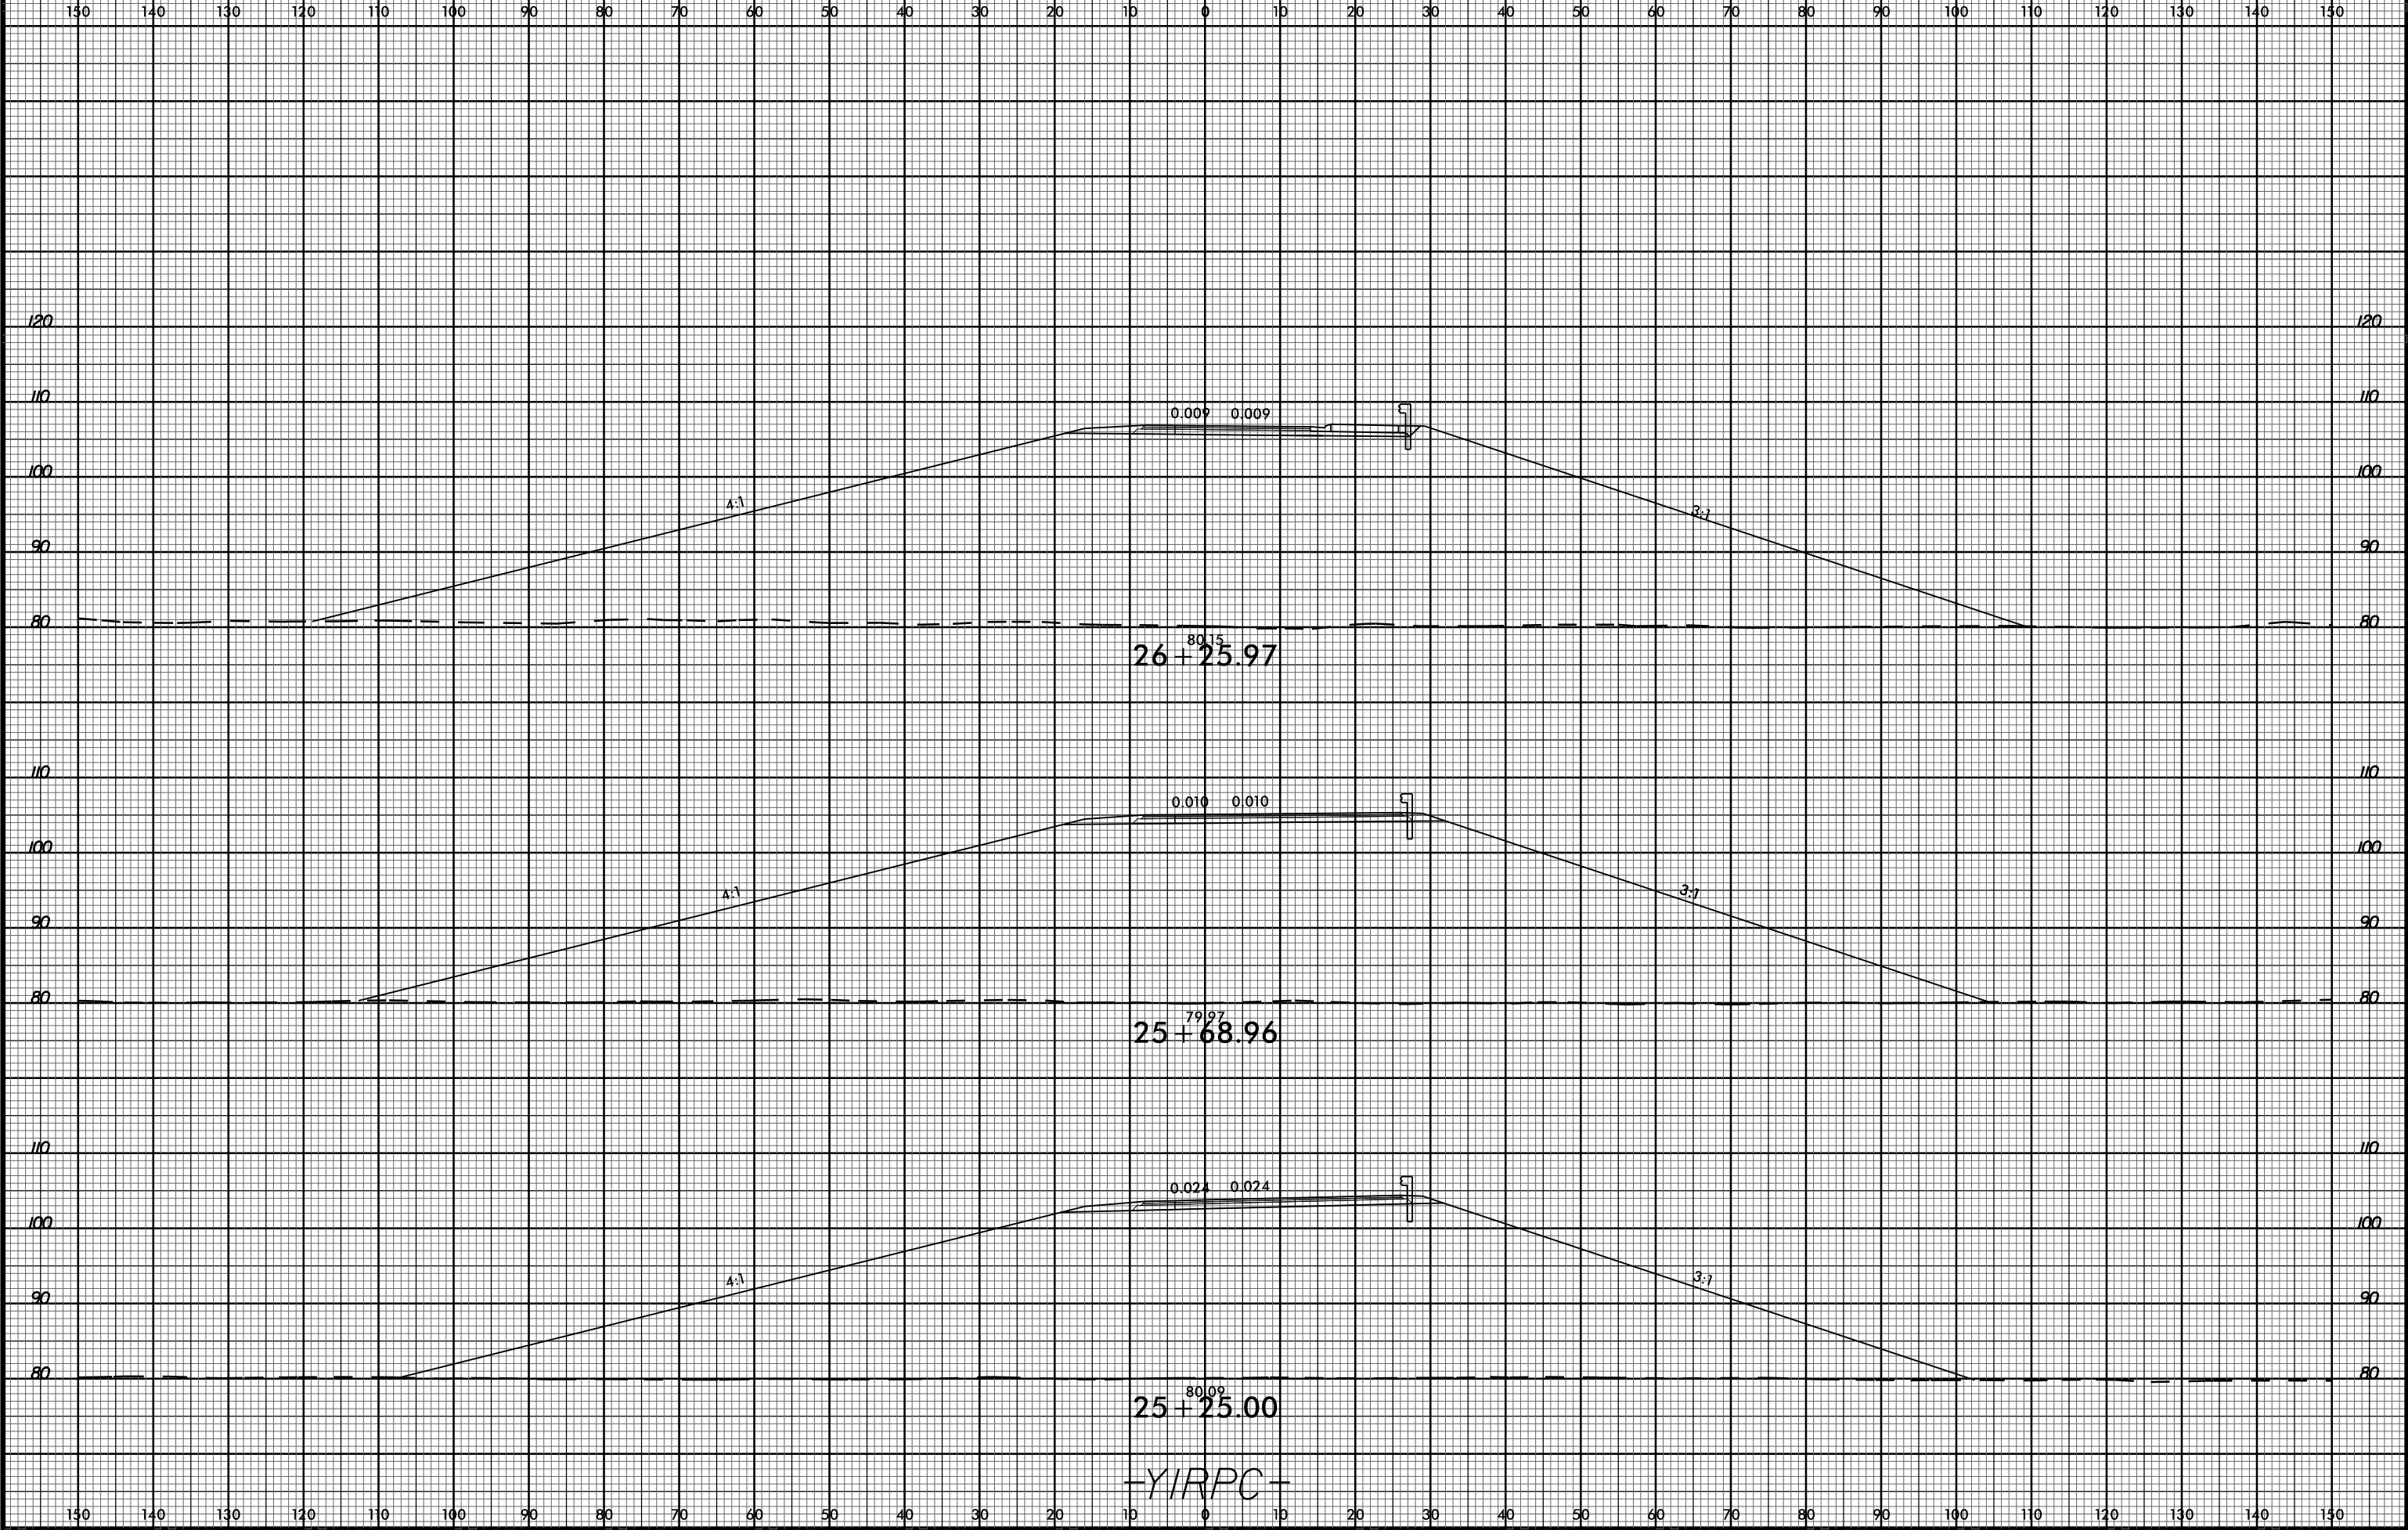

05-OCT-2022 13:24
R:\Projects\Corridor Modeling\R-5751_Rdy_xpl_YIRPC.dgn
\$\$\$\$\$USERNAME\$\$\$\$\$