


6/23/16

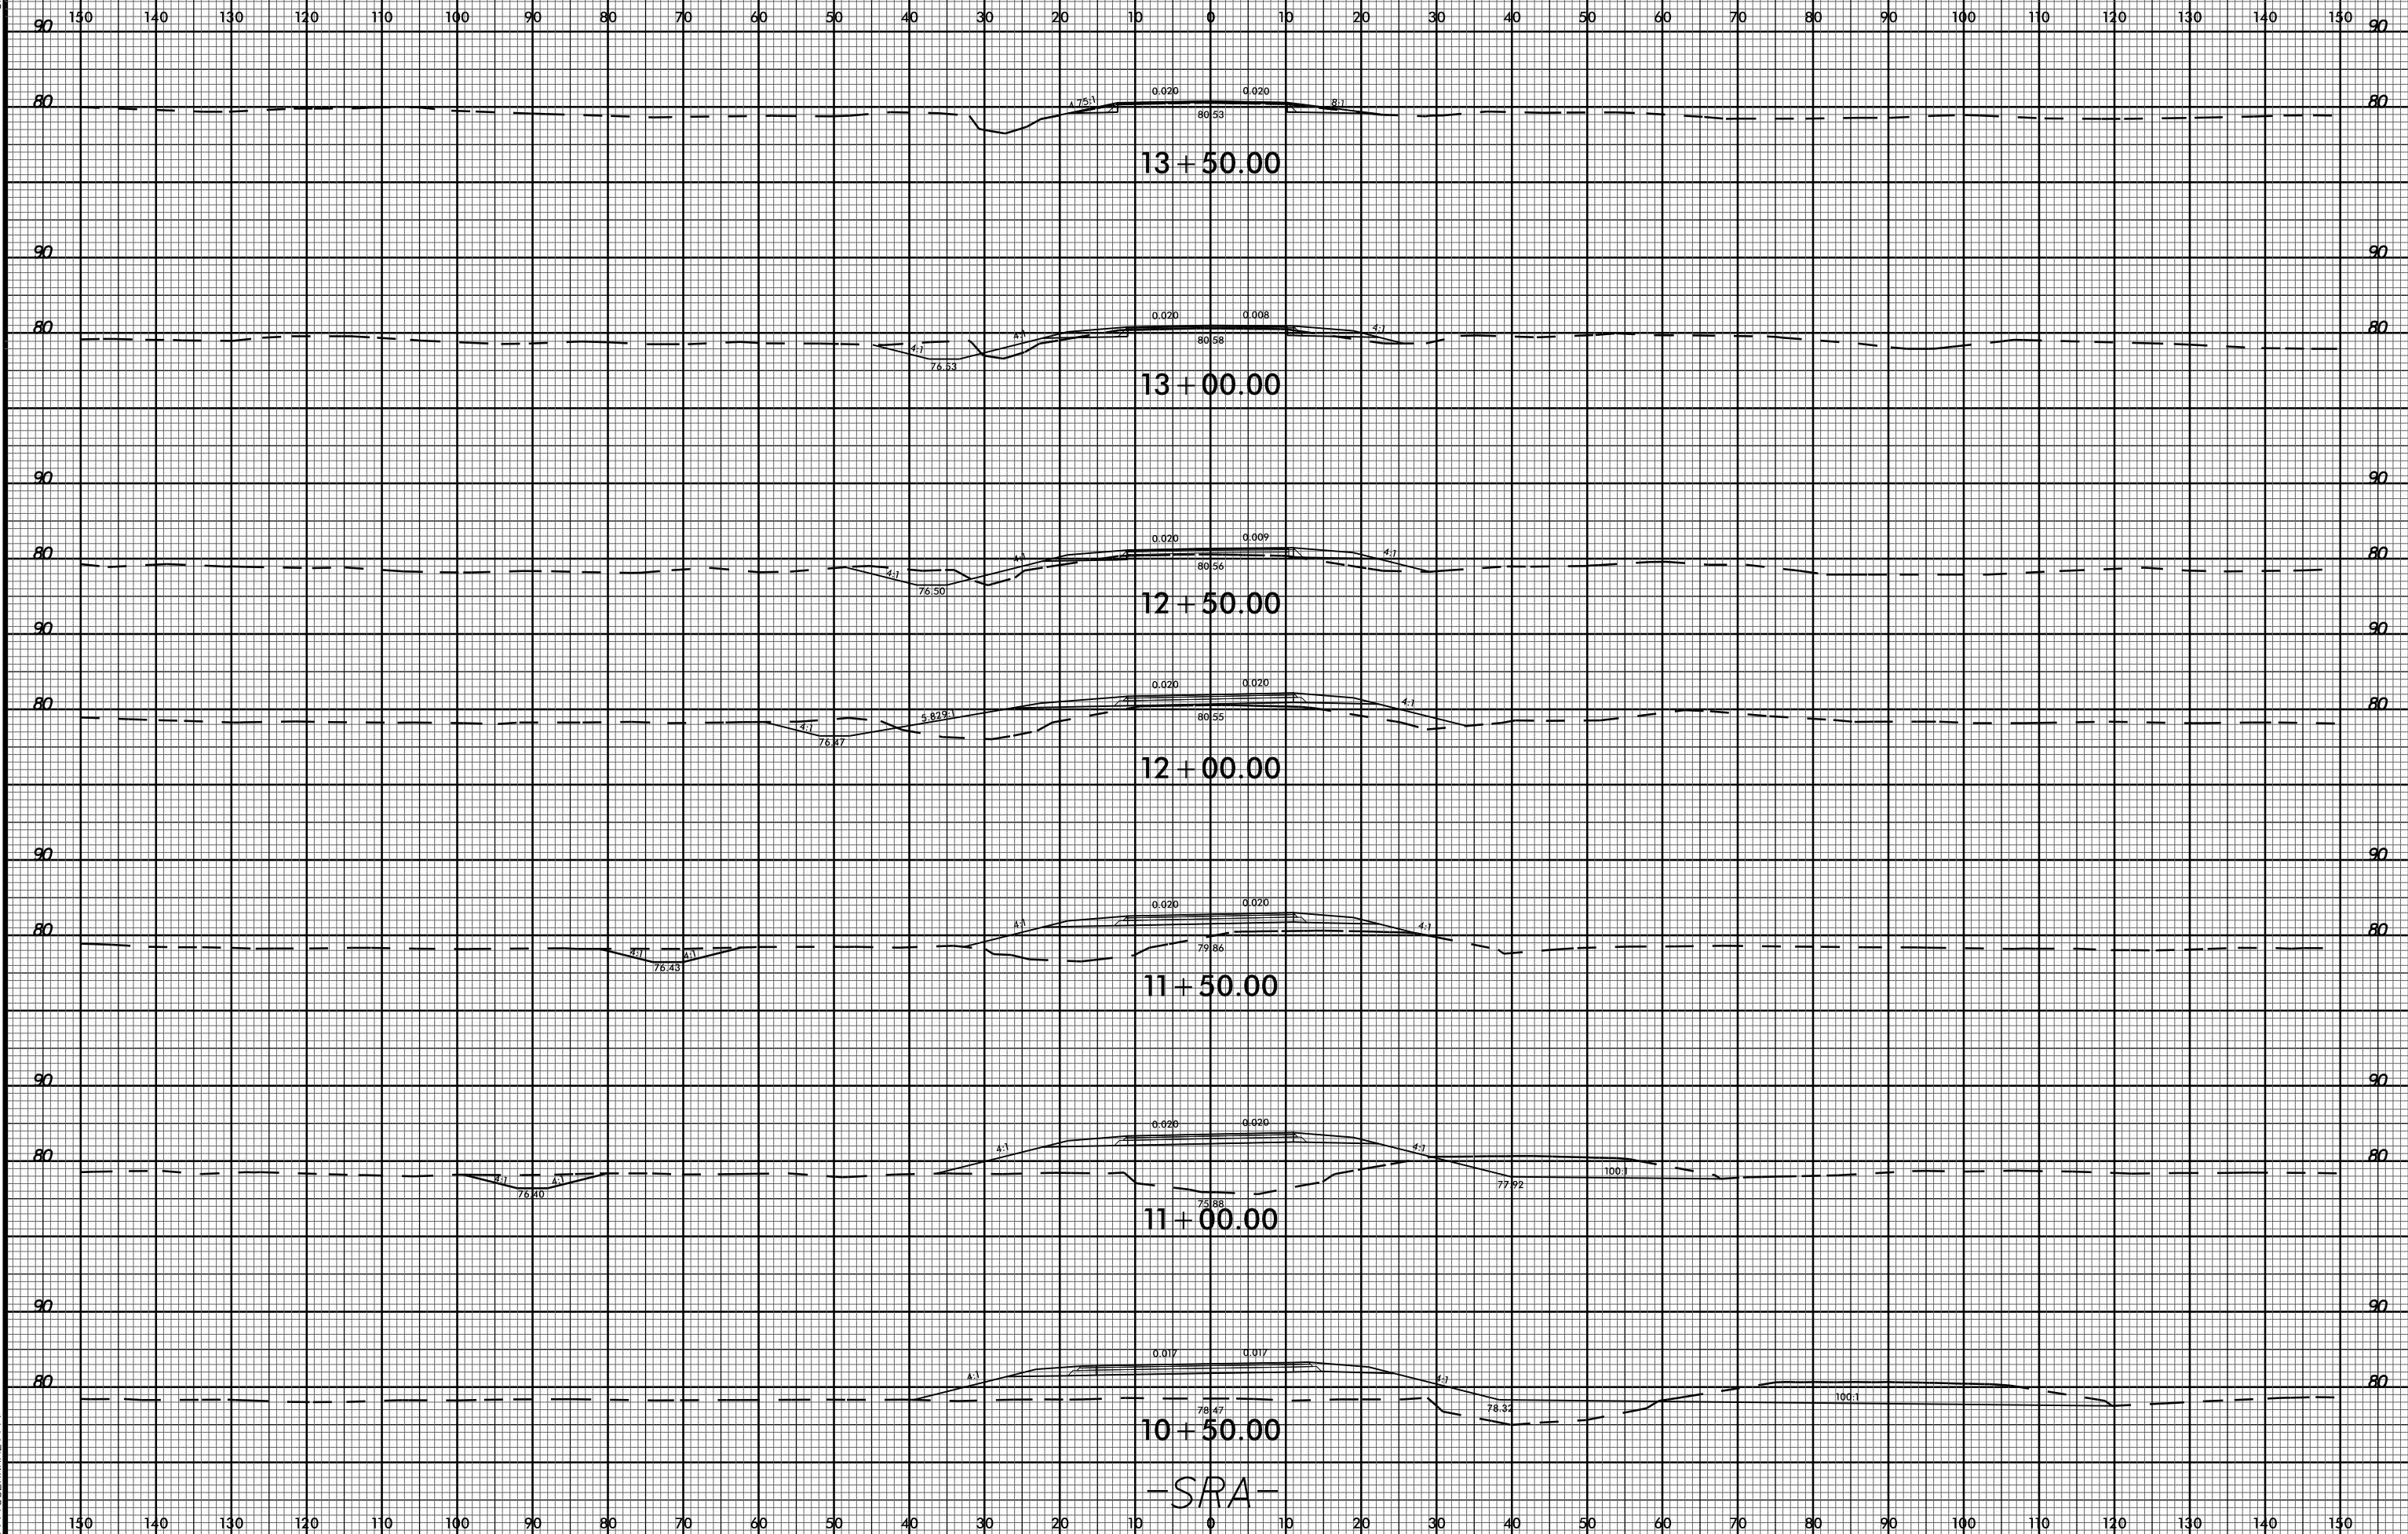

13+50.00

13+00.00

12+50.00

12+00.00

11+50.00

11+00.00

10+50.00

-SRA-

05-OCT-2022 13:24  
R:\Roads\Corridor Modeling\R-5751\_Rdy\_xpl\_SRA.dgn  
\$\$\$\$\$USERNAME\$\$\$\$\$