


BRIDGE #: 190009
US 64 / US 74 EB

THE DURATION OF ANY LANE CLOSURE IS
FIFTEEN (15) CONS. CALENDAR DAYS ONLY


BRIDGE #: 190010
US 64 / US 74 WB

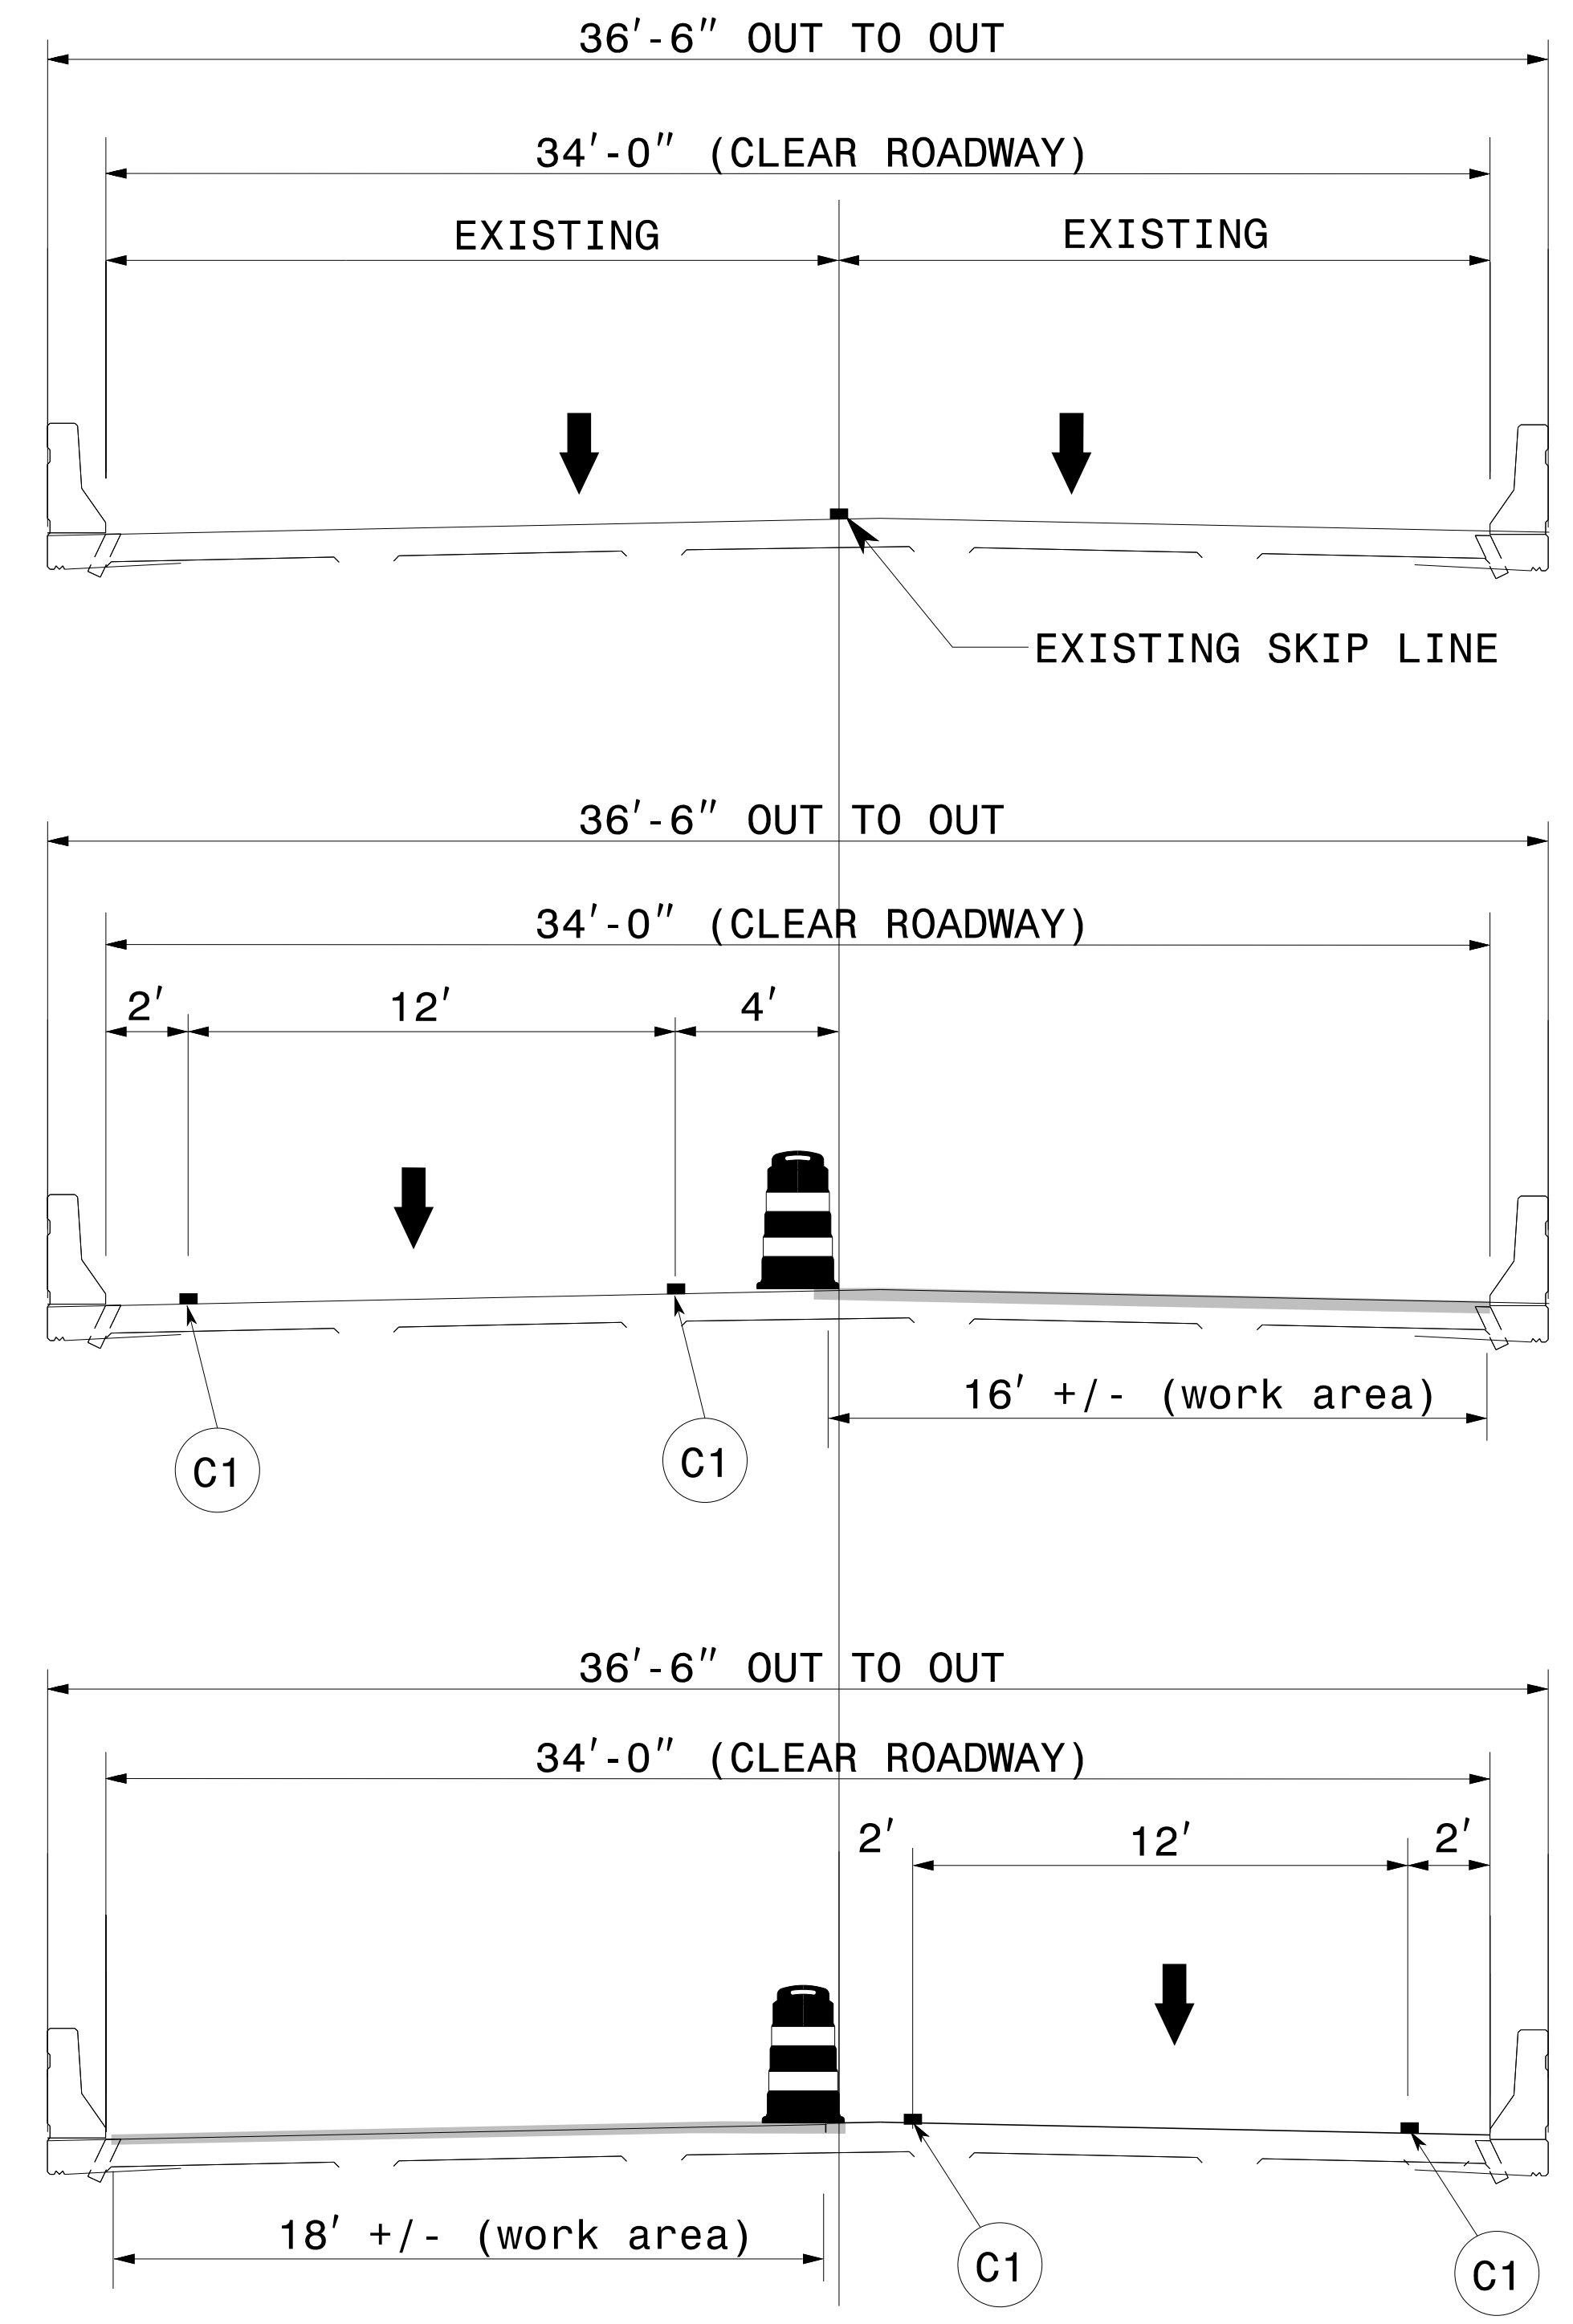

EXISTING

LEFT LANE LMC WORK

RIGHT LANE LMC WORK

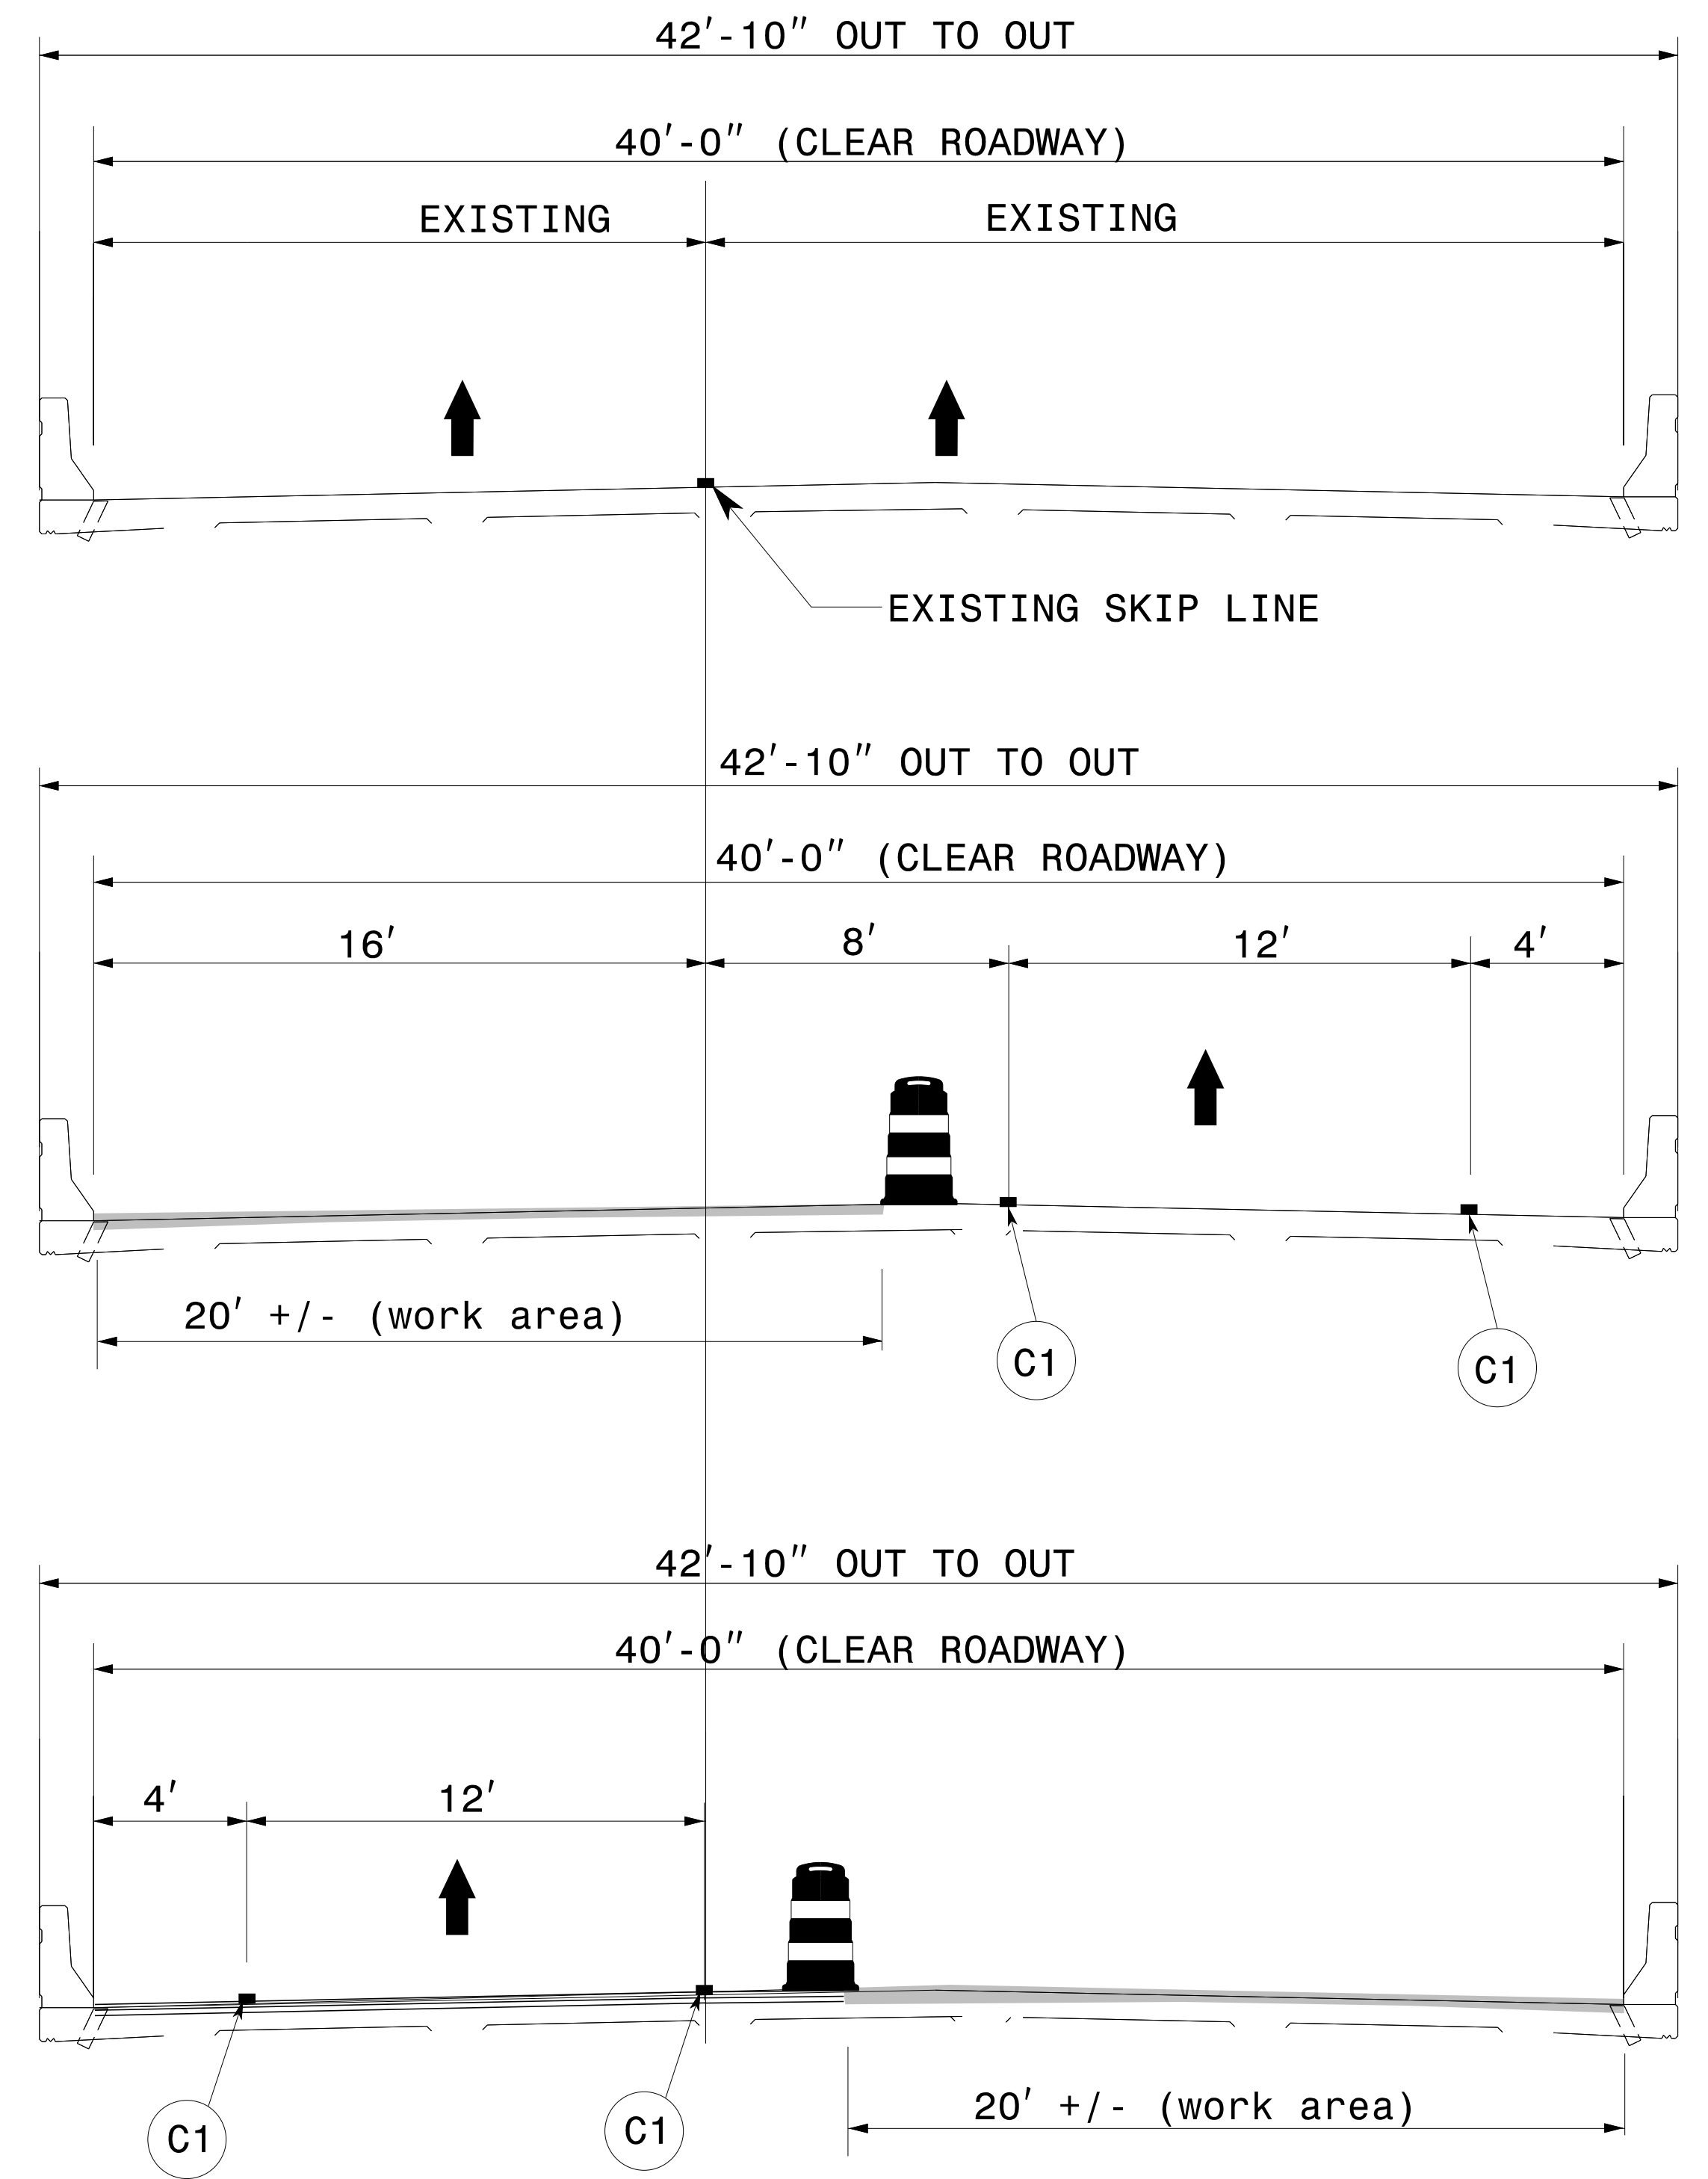


12/2/2022
N:\Special\15BPR61\TrafficControl\TCP\15BPR.61.TC.TMP.2.dgn
User:kedals

APPROVED: *Zachary T. Clark*
DATE: 01/23/2023

SEAL
045090
ENGINEER
ZACHARY T. CLARK

DOCUMENT NOT CONSIDERED FINAL
UNLESS ALL SIGNATURES COMPLETED

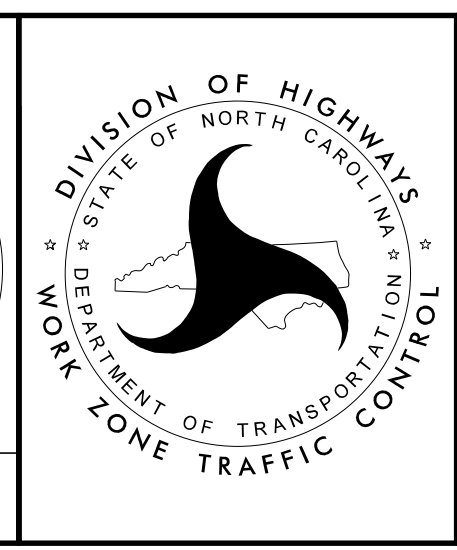

TYPICAL SECTIONS