

COLD APPLIED PLASTIC TYPE IV
C1 : WHITE EDGE LINE 4"


FOR RIGHT LANE LMC WORK SEE TYPICAL SECTIONS VIEW, SHEET TMP-2.

APPROVED: *Zachary T. Clark*
DATE: 01/23/2023

DocuSigned by:
9C4DA7F17F8D420

SEAL
045090
ENGINEER
ZACHARY T. CLARK

**DOCUMENT NOT CONSIDERED FINAL
UNLESS ALL SIGNATURES COMPLETED**

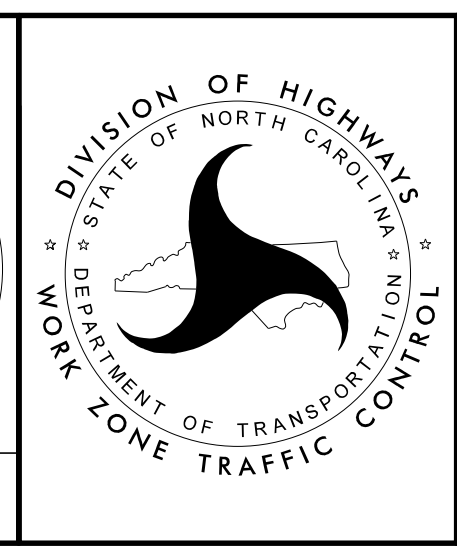

**PLAN VIEW
TRAFFIC SHIFT**

12/2/2022
N:\Special\15BPR61\TrafficControl\TCP\15BPR.61.TC.TMP_3.dgn
User:kedals