


TRUNCATED DOMES AT RADIUS DETAIL

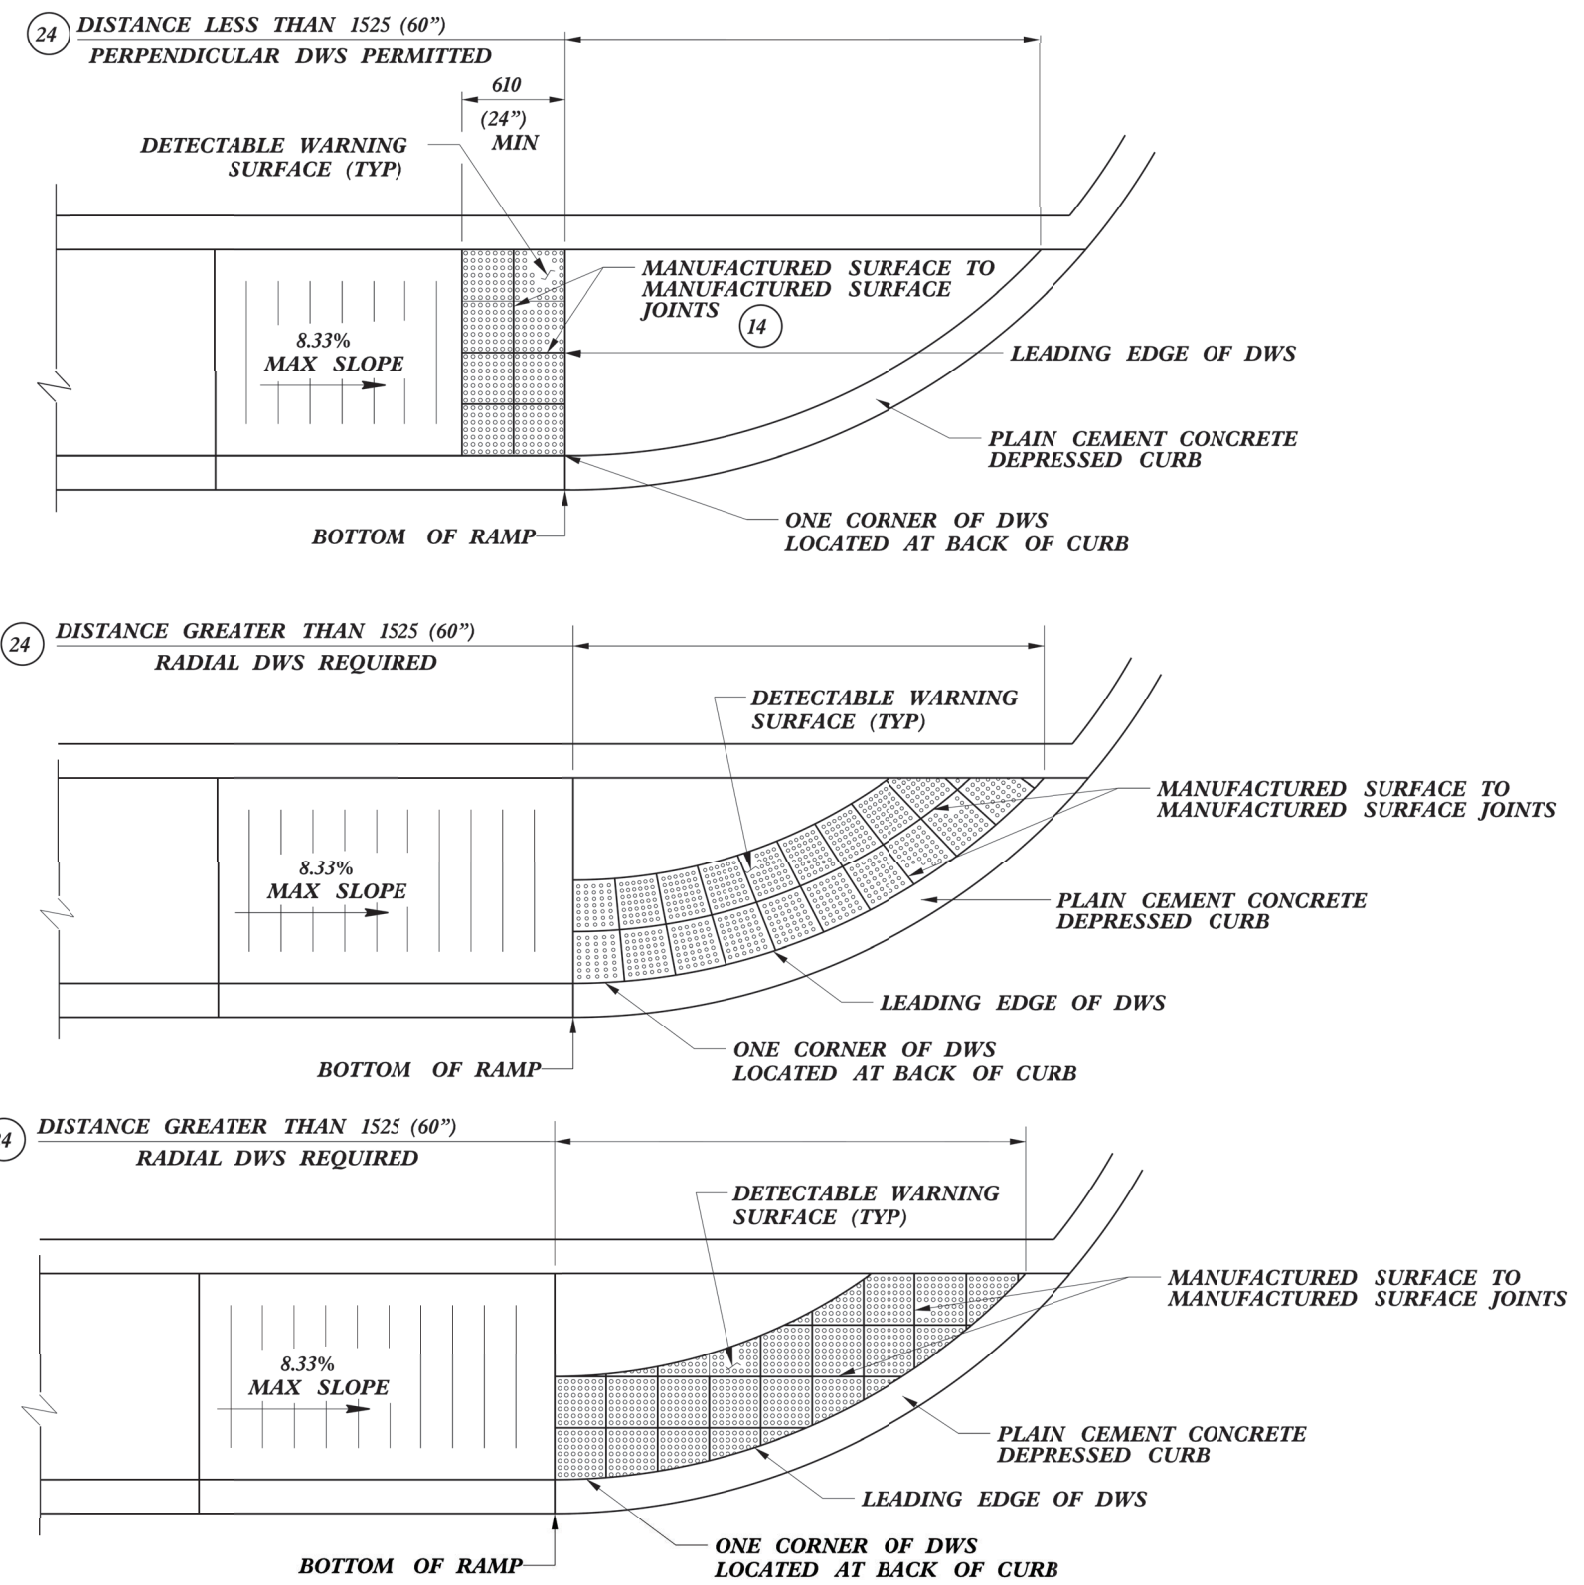

**DETECTABLE WARNING SURFACE (DWS)
ON CURVED SURFACES**

REVISIONS

8:47:27 PM
 I:\REF-2015 OR 46 UNDER\SR-5001CB_40924.1.F78.S1.dwg Point Loop MUP\ROADWAY\Proj\Pen_Sheets\3CR.PE_PSH.2F.dgn
 USER: J...