

**C3** NOTE: STATE FORCES WILL MARK SHORT OVERLAY MAPS NO. 2, 19 - 21.

MAP NO. 2  
NC 111 HWY.  
MP 15.20 - MP 34.97

MAP NO. 19  
SR 1327 (JUNIPER RD.)  
MP 0.00 - MP 0.94


MAP NO. 20  
SR 1361 (FONVIELLE RD.)  
MP 0.00 - MP 1.22

MAP NO. 21  
SR 1957 (BROWNTOWN RD.)  
MP 0.00 - MP 3.99

PAVEMENT SCHEDULE	
C3	1¼" S9.5B
C4	1" S4.75A
U	EXISTING PAVEMENT

PAVEMENT EDGE SLOPES ARE 1:1, EXCEPT FINAL SURFACE COURSE. SEE SHOULDER WEDGE DETAIL.

REVISIONS

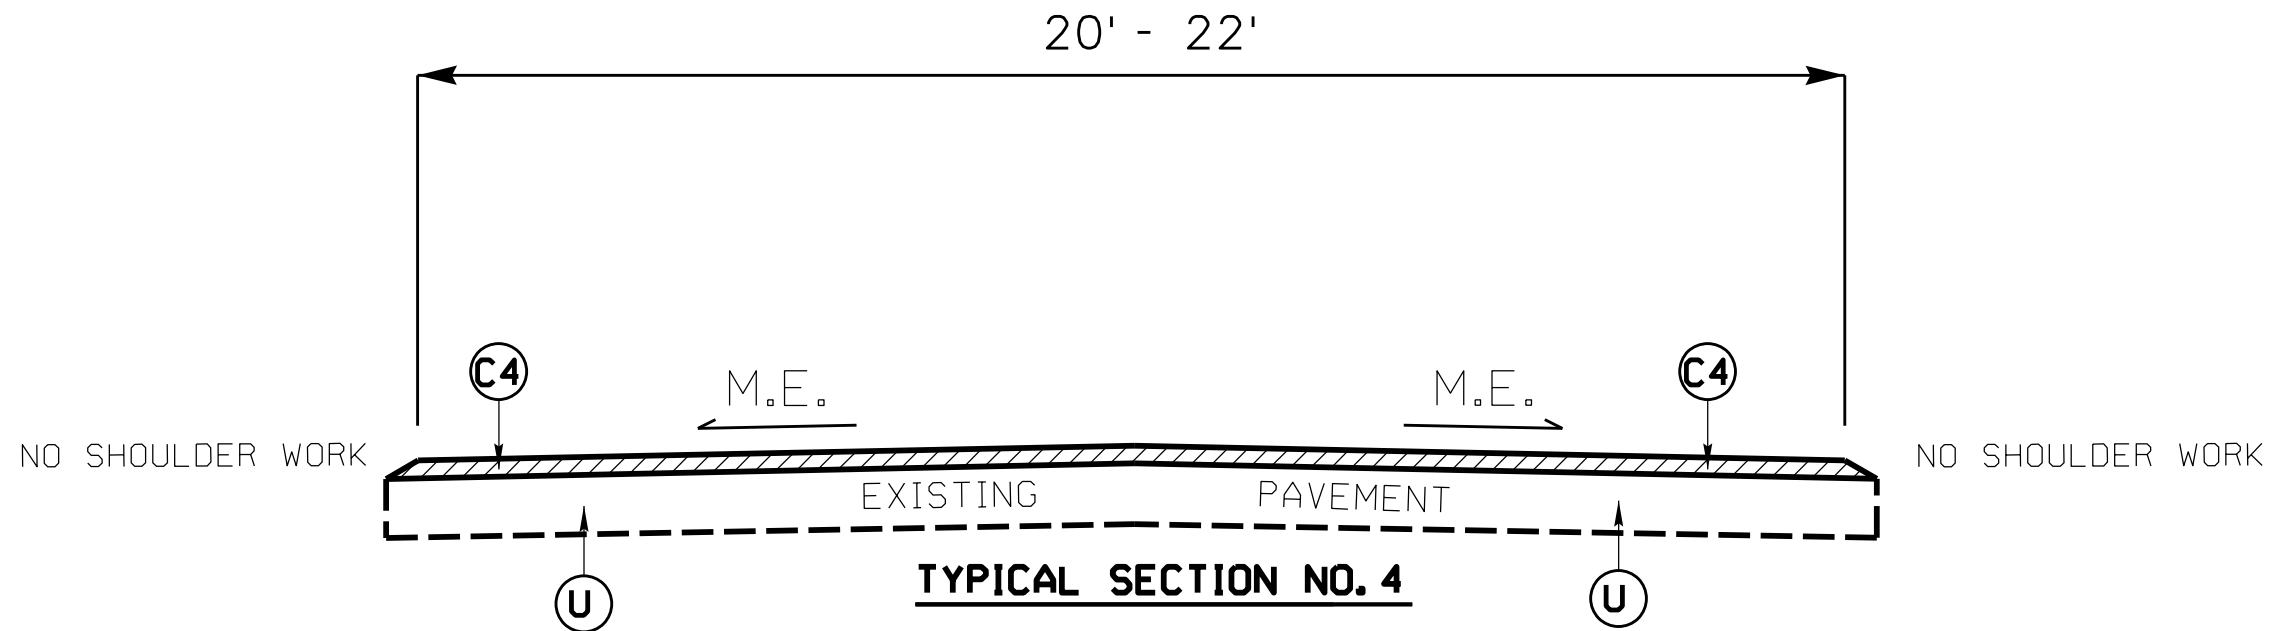

MAP NO. 7  
SR 2031 (MATTHEW SOUTHERN LN.)  
MP 0.00 - MP 0.30

MAP NO. 8  
SR 1960 (WILLIAM FAISON RD.)  
MP 0.00 - MP 0.30

MAP NO. 9  
SR 1989 (JESSE PEARSALL RD.)  
MP 0.00 - MP 0.28

MAP NO. 10  
SR 1990 (JESSE PEARSALL RD. EXT.)  
MP 0.00 - MP 0.23

MAP NO. 11  
SR 1403 (ROBERT HOBBS RD.)  
MP 0.00 - MP 0.46

MAP NO. 12  
SR 1397 (KING'S COURT DR.)  
MP 0.00 - MP 0.16

MAP NO. 13  
SR 1408 (SOUTH FIRST ST.)  
MP 0.00 - MP 0.08

MAP NO. 14  
SR 1904 (HENRY MIDDLETON RD.)  
MP 0.37 - MP 0.61

MAP NO. 15  
SR 1821 (ARTHUR SLOAN RD.)  
MP 0.00 - MP 0.70

MAP NO. 16  
SR 1822 (OLIVER FOUNTAIN RD.)  
MP 0.00 - MP 0.41

MAP NO. 17  
SR 1825 (CHARLES WOOD RD.)  
MP 0.00 - MP 0.51

MAP NO. 18  
SR 1955 (DOC. BROWN RD.)  
MP 0.00 - MP 1.34

SYSTEMS DESIGN