

09/08/19

\$\$\$\$\$SYTIME\$\$\$\$\$
\$\$\$\$\$DGN\$\$\$\$\$
\$\$\$\$\$USERNAME\$\$\$\$\$

WBS NO.: 2023CPT.01.04.20461.1, ETC.

CONTRACT: C204859

STATE OF NORTH CAROLINA
DIVISION OF HIGHWAYS

HERTFORD COUNTY

STATE	STATE PROJECT REFERENCE NO.	SHEET NO.
N.C.	2023CPT.01.04.20461.1, ETC	1
STATE PROJ. NO.	P.A. PROJ. NO.	DESCRIPTION
2023CPT.01.04.20461.1		PE, CONST
2023CPT.01.04.20462.1		PE, CONST



LOCATION:


- MAP 1 - SR 1118 (MILL BRANCH CHURCH RD) FROM BERTIE COUNTY LINE TO NC 305
- MAP 2 - SR 1160 (SPRING AVE) FROM END C&G TO US 158 BUS
- MAP 3 - SR 1409 (HALL SIDING RD) FROM SR 1403 TO US 13
- MAP 4 - SR 1102 (FRETWELL RD) FROM DEAD END TO SR 1100
- MAP 5 - SR 1185 (TRI COUNTY AIRPORT RD) FROM NC 561 TO CUL-DE-SAC
- MAP 6 - SR 1199 (CENTER RD) FROM DEAD END TO US 158

- MAP 7 - SR 1228 (OAK RD) FROM DEAD END TO SR 1199 (OAK RD)
- MAP 8 - SR 1334 (SHERIFF RD) FROM SR 1350 TO DEAD END
- MAP 9 - SR 1407 (BLUE FOOT RD) FROM DEAD END TO SR 1403
- MAP 10 - SR 1422 (HICKORY CHAPEL RD) FROM NC 561 TO N. DEAD END
- MAP 11 - SR 1422 (SLAUGHTER RD) FROM S. DEAD END TO NC 561

TYPE OF WORK: AST (MAT COAT), MILLING, RESURFACING AND SHOULDER RECONSTRUCTION

MAP 7
MAP 2
MAP 6

MAP 5
MAP 1

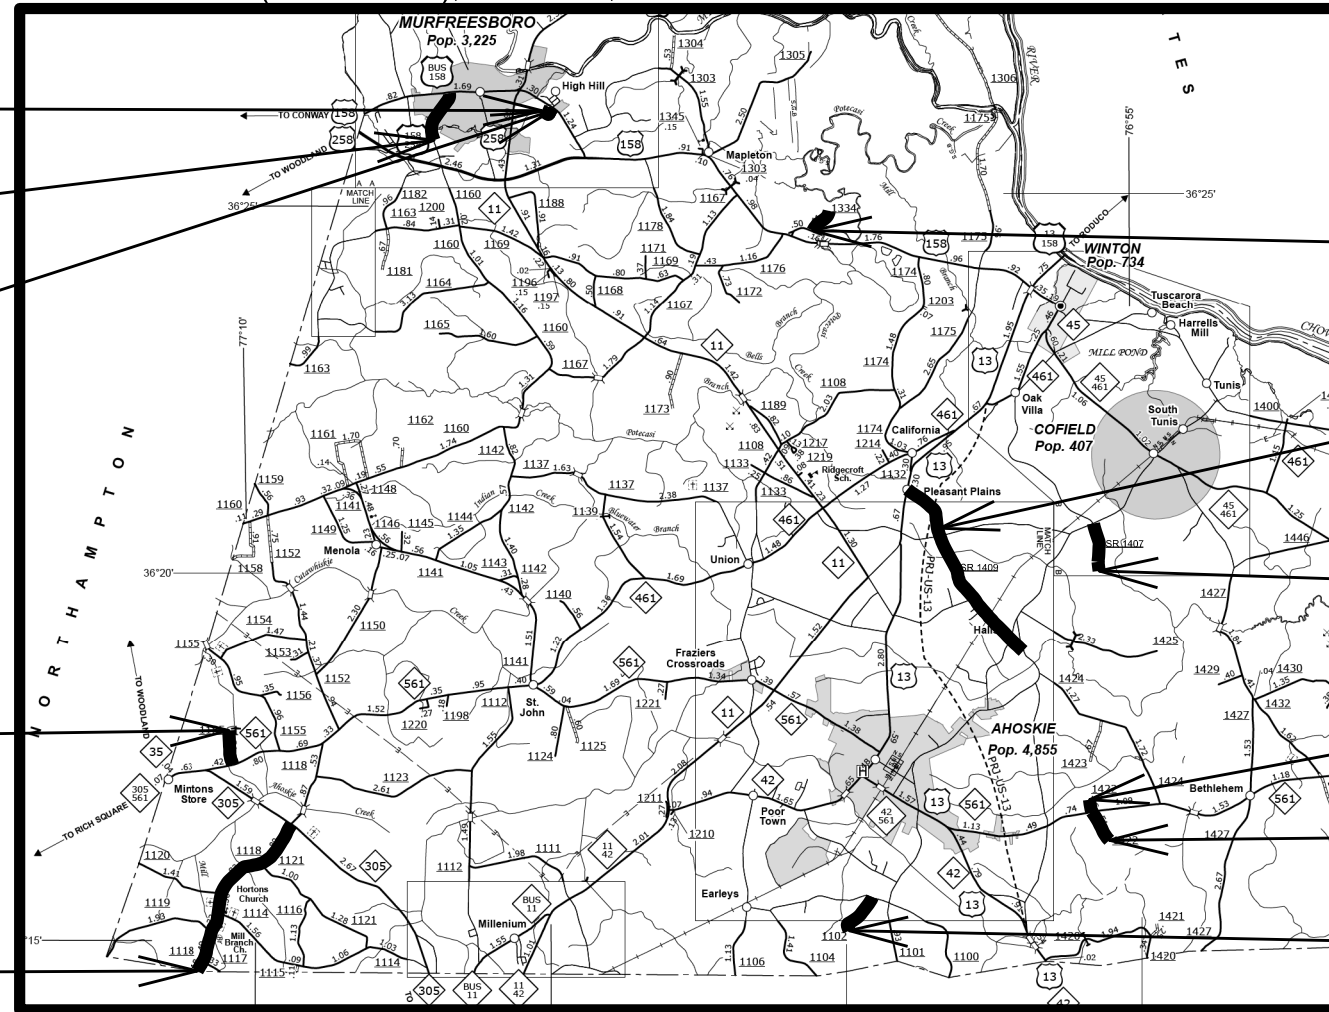

MAP 8
MAP 3
MAP 9
MAP 10
MAP 11
MAP 4

GRAPHIC SCALES

NTS

MAP LENGTH

- MAP 1 = 2.92 MILES
- MAP 2 = 0.56 MILES
- MAP 3 = 3.20 MILES
- MAP 4 = 0.58 MILES
- MAP 5 = 0.54 MILES
- MAP 6 = 0.25 MILES
- MAP 7 = 0.10 MILES
- MAP 8 = 0.40 MILES
- MAP 9 = 0.76 MILES
- MAP 10 = 0.16 MILES
- MAP 11 = 0.51 MILES

Prepared in the Office of:
DIVISION 1
DIVISION OF HIGHWAYS
113 AIRPORT DR., EDENTON NC, 27932

2018 STANDARD SPECIFICATIONS

W. B. HOBBS, PE
DIVISION PROJECT DEVELOPMENT ENGINEER

CHRIS SLACHTA
DIVISION CONTRACT ENGINEER

S. P. FENWICK, PLS
DIVISION DESIGN ENGINEER

