

PLAN OF SPAN F

NOTES

REPAIR LOCATIONS AND ESTIMATED QUANTITIES ARE GIVEN WITH THE BEST INFORMATION AVAILABLE. IF ADDITIONAL REPAIRS NOT SHOWN ON THE DRAWINGS ARE DEEMED NECESSARY BY THE ENGINEER, THE ENGINEER WILL NOTE ON THE DRAWINGS THE APPROXIMATE LOCATIONS AND DESCRIPTION OF THE REPAIRS AND ADJUST THE ACTUAL QUANTITIES ENTERED INTO THE AS-BUILT REPAIR QUANTITY TABLE.

FOR SECTION A-A AND B-B, SEE "JOINT REPAIR DETAILS" SHEET.


DRAWN BY : D. A. GLADDEN DATE : 5/21
 CHECKED BY : E. MURRAY DATE : 12/22

AS-BUILT REPAIR QUANTITY TABLE

TOP OF DECK REPAIRS				
SPAN F				
	ESTIMATE		ACTUAL	
SCARIFYING BRIDGE DECK	188.0	SY		
SHOTBLASTING OF BRIDGE DECK	188.0	SY		
CLASS II SURFACE PREPARATION	6.5	SY		
GROOVING BRIDGE FLOORS	1552.5	SF		
CONCRETE DECK REPAIR FOR PC OVERLAY	6.5	SY		
POLYMER CONCRETE MATERIALS	9.1	CY		
PLACING AND FINISHING POLYMER CONCRETE OVERLAY	188.0	SY		
APPROACH SLAB @ END BENT 2				
	ESTIMATE		ACTUAL	
SCARIFYING BRIDGE DECK	75.6	SY		
SHOTBLASTING OF BRIDGE DECK	75.6	SY		
CLASS II SURFACE PREPARATION	3.3	SY		
GROOVING BRIDGE FLOORS	616.7	SF		
CONCRETE DECK REPAIR FOR PC OVERLAY	3.3	SY		
CONCRETE MATERIALS	3.7	CY		
PLACING AND FINISHING POLYMER CONCRETE OVERLAY	75.6	SY		
UNDERSIDE OF DECK REPAIRS				
SHOTCRETE REPAIRS	ESTIMATE		ACTUAL	
	AREA SF	VOLUME CF	AREA SF	VOLUME CF
UNDERSIDE OF DECK	0.0	0.0		
OVERHANG DIAPHRAGMS	0.0	0.0		
UNDERSIDE OF OVERHANG	0.0	0.0		
INTERIOR DIAPHRAGMS	0.0	0.0		
	ESTIMATE		ACTUAL	
UNDERSIDE EPOXY RESIN INJECTION	0.0	LF		

QUANTITIES IN TABLE REPRESENT ESTIMATED VALUES OF CLASS II SURFACE PREPARATION AND CONCRETE DECK REPAIR FOR POLYMER OVERLAY AFTER REMOVAL OF UNSOUND CONCRETE (MIN. 2" CLEAR TO SAW CUT). SEE OVERLAY SURFACE PREPARATION FOR POLYMER CONCRETE SPECIAL PROVISION.

- APPROXIMATE CLASS II AREA
- UNDERSIDE REPAIR
- TEST LOCATION

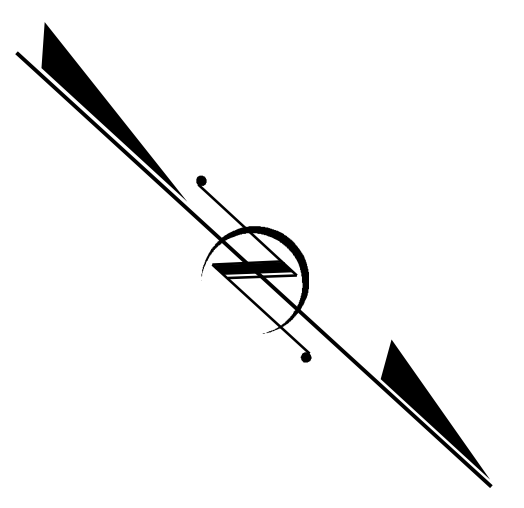

PROJECT NO. I-5927
 POLK COUNTY
 BRIDGE NO. 740050

SHEET 6 OF 6



STATE OF NORTH CAROLINA
 DEPARTMENT OF TRANSPORTATION
 RALEIGH

PLAN OF SPAN F

VOLKERT
 5430 Wade Park Blvd, Suite 410
 Raleigh, NC 27607
 Tel. 919-854-0344 Fax. 919-854-0355
 NC License No. F-0765

DOCUMENT NOT CONSIDERED FINAL UNLESS ALL SIGNATURES COMPLETED

REVISIONS						SHEET NO.
NO.	BY:	DATE:	NO.	BY:	DATE:	S-61
1			3			TOTAL SHEETS
2			4			79