
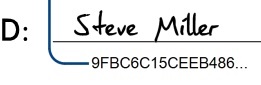
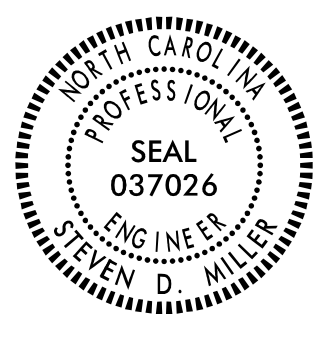


TIP NO. U-5826	SHEET NO. SIGN-6
APPROVED:  <small>DocuSigned by: Steve Miller #F8C9C15CEED488</small>	
DATE: _____	
SEAL	
	
DOCUMENT NOT CONSIDERED FINAL UNLESS ALL SIGNATURES COMPLETED	

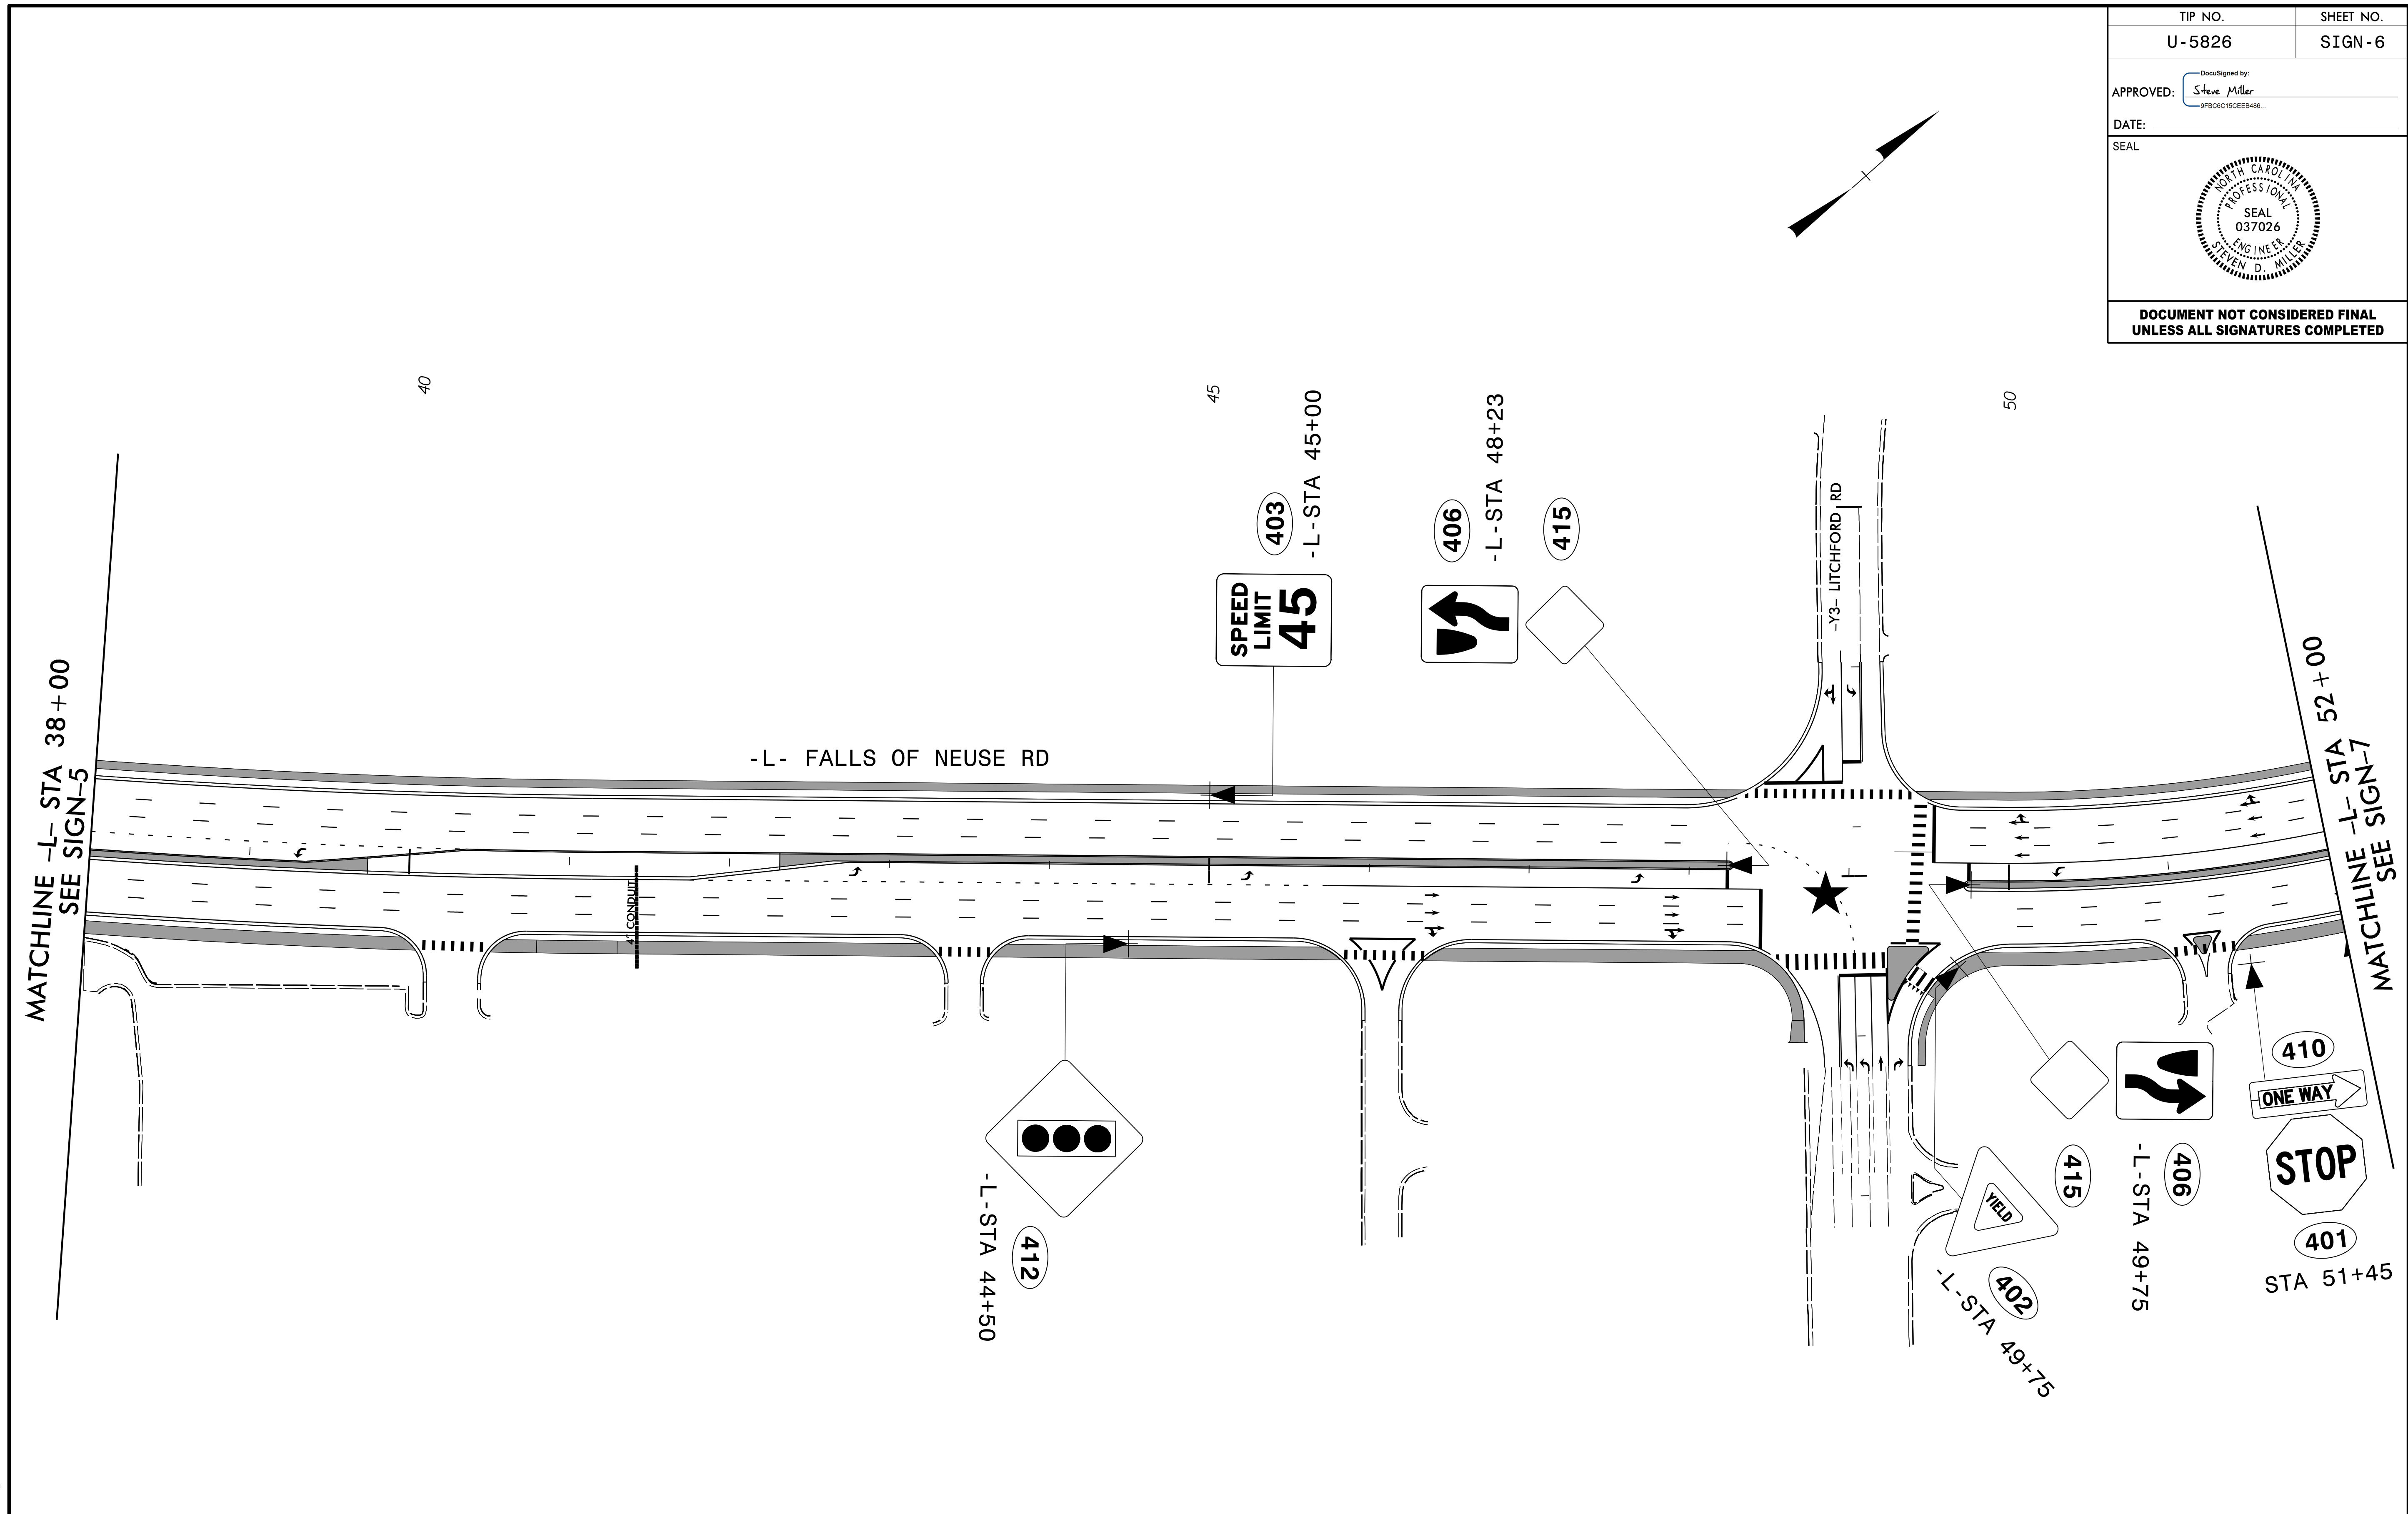

NOTE:

★ SIGNALIZED INTERSECTION

ALL EXISTING NCDOT SIGNS WITHIN THE PROJECT LIMITS SHALL BE REMOVED AND DISPOSED OF UNLESS OTHERWISE NOTED ON PLANS.

SEPI

1 Glenwood Avenue
Raleigh, NC 27603
Tel: 919.789.9977
Fax: 919.789.9591
License: C-2197

PROPOSED SIGNS

2/12/2020 10:58:11 AM C:\Users\jrb\Documents\2020\U-5826-SIGN-6.dgn