



PROJ. REFERENCE NO.	SHEET NO.
BR-0160	TMP-2

<p>SIGN NUMBER: DETOUR TYPE: D QUANTITY: 2 SIGN WIDTH: 5'-0" HEIGHT: 1'-6" TOTAL AREA: 7.5 Sq.Ft.</p> <p>BORDER TYPE: FLUSH RECESS: 0" WIDTH: 0.75" RADII: 2.25"</p> <p>NO. Z BARS: LENGTH:</p>	<p>BACKG COLOR: Orange COPY COLOR: Black</p> <table border="1" style="width: 100%; border-collapse: collapse;"> <thead> <tr> <th>SYMBOL</th> <th>X</th> <th>Y</th> <th>WID</th> <th>HT</th> </tr> </thead> <tbody> <tr> <td>AR_Type D</td> <td>6.8</td> <td>6</td> <td>6</td> <td>9</td> </tr> </tbody> </table> <p>MAT'L: 0.063" (1.6 mm) ALUMINUM 0.080" (2.0 mm) ALUMINUM 0.125" (3.2 mm) ALUMINUM</p>	SYMBOL	X	Y	WID	HT	AR_Type D	6.8	6	6	9	<p>DESIGN BY: REM PROJECT ID: BR-0160</p> <p>CHECKED BY: LOCATION: BRUNSWICK</p> <p>Nov 06, 2022 DIV: 3</p>	<div style="text-align: center;"> </div> <p>BORDER R=2.25" TH=0.75"</p> <p style="text-align: center;">Spacing Factor is 1 unless specified otherwise</p>
SYMBOL	X	Y	WID	HT									
AR_Type D	6.8	6	6	9									

Letter spacings are to start of next letter											Series/Size
C	a	l	o	b	a	s	h				D 2000
21.6	5	4.6	1.9	4.6	4.3	4.2	3.6	3.5	6.8		31.6

NORTH CAROLINA D.O.T. SIGN DETAIL

<p>SIGN NUMBER: DETOUR TYPE: D QUANTITY: 1 SIGN WIDTH: 5'-0" HEIGHT: 1'-6" TOTAL AREA: 7.5 Sq.Ft.</p> <p>BORDER TYPE: FLUSH RECESS: 0" WIDTH: 0.75" RADII: 2.25"</p> <p>NO. Z BARS: LENGTH:</p>	<p>BACKG COLOR: Orange COPY COLOR: Black</p> <table border="1" style="width: 100%; border-collapse: collapse;"> <thead> <tr> <th>SYMBOL</th> <th>X</th> <th>Y</th> <th>WID</th> <th>HT</th> </tr> </thead> <tbody> <tr> <td>AR_FISHHOOK</td> <td>6.3</td> <td>3.6</td> <td>9.9</td> <td>10.8</td> </tr> </tbody> </table> <p>MAT'L: 0.063" (1.6 mm) ALUMINUM 0.080" (2.0 mm) ALUMINUM 0.125" (3.2 mm) ALUMINUM</p>	SYMBOL	X	Y	WID	HT	AR_FISHHOOK	6.3	3.6	9.9	10.8	<p>DESIGN BY: REM PROJECT ID: BR-0160</p> <p>CHECKED BY: LOCATION: BRUNSWICK</p> <p>Nov 06, 2022 DIV: 3</p>	<div style="text-align: center;"> </div> <p>BORDER R=2.25" TH=0.75"</p> <p style="text-align: center;">Spacing Factor is 1 unless specified otherwise</p>
SYMBOL	X	Y	WID	HT									
AR_FISHHOOK	6.3	3.6	9.9	10.8									

Letter spacings are to start of next letter											Series/Size
C	a	l	o	b	a	s	h				D 2000
22.2	5	4.6	1.9	4.6	4.3	4.2	3.6	3.5	6.3		31.6

NORTH CAROLINA D.O.T. SIGN DETAIL

<p>SIGN NUMBER: DETOUR TYPE: D QUANTITY: 1 SIGN WIDTH: 5'-0" HEIGHT: 1'-6" TOTAL AREA: 7.5 Sq.Ft.</p> <p>BORDER TYPE: FLUSH RECESS: 0" WIDTH: 0.75" RADII: 2.25"</p> <p>NO. Z BARS: LENGTH:</p>	<p>BACKG COLOR: Orange COPY COLOR: Black</p> <table border="1" style="width: 100%; border-collapse: collapse;"> <thead> <tr> <th>SYMBOL</th> <th>X</th> <th>Y</th> <th>WID</th> <th>HT</th> </tr> </thead> <tbody> <tr> <td>AR_Type D</td> <td>44.2</td> <td>6</td> <td>6</td> <td>9</td> </tr> </tbody> </table> <p>MAT'L: 0.063" (1.6 mm) ALUMINUM 0.080" (2.0 mm) ALUMINUM 0.125" (3.2 mm) ALUMINUM</p>	SYMBOL	X	Y	WID	HT	AR_Type D	44.2	6	6	9	<p>DESIGN BY: REM PROJECT ID: BR-0160</p> <p>CHECKED BY: LOCATION: BRUNSWICK</p> <p>Nov 06, 2022 DIV: 3</p>	<div style="text-align: center;"> </div> <p>BORDER R=2.25" TH=0.75"</p> <p style="text-align: center;">Spacing Factor is 1 unless specified otherwise</p>
SYMBOL	X	Y	WID	HT									
AR_Type D	44.2	6	6	9									

Letter spacings are to start of next letter											Series/Size
C	a	l	o	b	a	s	h				D 2000
6.8	5	4.6	1.9	4.6	4.3	4.2	3.6	3.5	21.6		31.6


NORTH CAROLINA D.O.T. SIGN DETAIL

2/21/2023 R:\Traffic\TrafficControl\BR0160_tmp_sign_design_sheets_2.dgn User:McLaughR



APPROVED: *Jared M. Bond*
DATE: 3/14/2023

DOCUMENT NOT CONSIDERED FINAL UNLESS ALL SIGNATURES COMPLETED

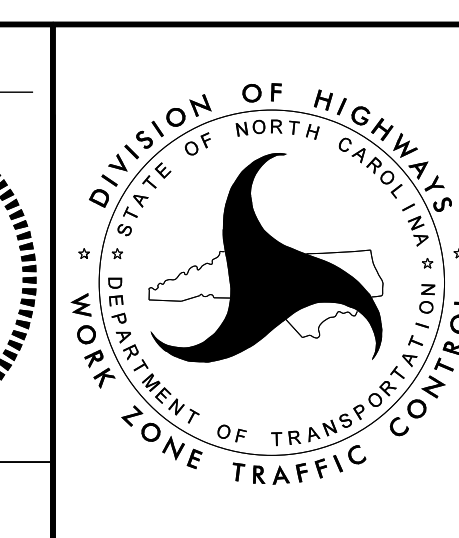

DETOUR SIGN DESIGNS