



SIGN NUMBER: DETOUR TYPE: D QUANTITY: 1 SIGN WIDTH: 8'-0" HEIGHT: 2'-6" TOTAL AREA: 20.0 Sq.Ft. BORDER TYPE: FLUSH RECESS: 0" WIDTH: 0.75" RADII: 2.25" NO. Z BARS: LENGTH:	BACKG COLOR: Orange COPY COLOR: Black <table border="1"> <thead> <tr> <th>SYMBOL</th> <th>X</th> <th>Y</th> <th>WID</th> <th>HT</th> </tr> </thead> <tbody> <tr> <td>AR_Type D</td> <td>7.7</td> <td>19.5</td> <td>6</td> <td>9</td> </tr> <tr> <td>AR_Type D</td> <td>71.8</td> <td>4.7</td> <td>6</td> <td>9</td> </tr> </tbody> </table> MAT'L: 0.063" (1.6 mm) ALUMINUM 0.080" (2.0 mm) ALUMINUM 0.125" (3.2 mm) ALUMINUM	SYMBOL	X	Y	WID	HT	AR_Type D	7.7	19.5	6	9	AR_Type D	71.8	4.7	6	9	DESIGN BY: REM CHECKED BY: PROJECT ID: BR-0160 LOCATION: BRUNSWICK Nov 06, 2022 DIV: 3
SYMBOL	X	Y	WID	HT													
AR_Type D	7.7	19.5	6	9													
AR_Type D	71.8	4.7	6	9													

Spacing Factor is 1 unless specified otherwise

Letter spacings are to start of next letter													Series/Size						
	O	c	e	a	n		i	s	l	e		B	e	a	c	h		Text Length	
	22.8	5.2	4.1	4.1	4.6	3.5	6	1.9	3.6	1.9	3.5	6	4.7	4.1	4.3	4.3	3.5	7.8	D 2000
																			65.5
																			D 2000
	15.2	4.9	4.7	4.3	3.4	3.8	2.4	6	4.7	4.1	4.3	4.3	3.5	30.2					50.6

FILENAME: BR0160_tmp_sign designs NORTH CAROLINA D.O.T. SIGN DETAIL

SIGN NUMBER: DETOUR TYPE: D QUANTITY: 1 SIGN WIDTH: 8'-0" HEIGHT: 2'-6" TOTAL AREA: 20.0 Sq.Ft. BORDER TYPE: FLUSH RECESS: 0" WIDTH: 0.75" RADII: 2.25" NO. Z BARS: LENGTH:	BACKG COLOR: Orange COPY COLOR: Black <table border="1"> <thead> <tr> <th>SYMBOL</th> <th>X</th> <th>Y</th> <th>WID</th> <th>HT</th> </tr> </thead> <tbody> <tr> <td>AR_Type D</td> <td>79.2</td> <td>19.4</td> <td>6</td> <td>9</td> </tr> <tr> <td>AR_Type D</td> <td>71.8</td> <td>4.7</td> <td>6</td> <td>9</td> </tr> </tbody> </table> MAT'L: 0.063" (1.6 mm) ALUMINUM 0.080" (2.0 mm) ALUMINUM 0.125" (3.2 mm) ALUMINUM	SYMBOL	X	Y	WID	HT	AR_Type D	79.2	19.4	6	9	AR_Type D	71.8	4.7	6	9	DESIGN BY: REM CHECKED BY: PROJECT ID: BR-0160 LOCATION: BRUNSWICK Nov 06, 2022 DIV: 3
SYMBOL	X	Y	WID	HT													
AR_Type D	79.2	19.4	6	9													
AR_Type D	71.8	4.7	6	9													

Spacing Factor is 1 unless specified otherwise

Letter spacings are to start of next letter													Series/Size						
	O	c	e	a	n		i	s	l	e		B	e	a	c	h		Text Length	
	7.8	5.2	4.1	4.1	4.6	3.5	6	1.9	3.6	1.9	3.5	6	4.7	4.1	4.3	4.3	3.5	22.8	D 2000
																			65.5
																			D 2000
	15.2	4.9	4.7	4.3	3.4	3.8	2.4	6	4.7	4.1	4.3	4.3	3.5	30.2					50.6

FILENAME: BR0160_tmp_sign designs NORTH CAROLINA D.O.T. SIGN DETAIL

SIGN NUMBER: DETOUR TYPE: D QUANTITY: 1 SIGN WIDTH: 7'-6" HEIGHT: 2'-6" TOTAL AREA: 18.75 Sq.Ft. BORDER TYPE: FLUSH RECESS: 0" WIDTH: 0.75" RADII: 2.25" NO. Z BARS: LENGTH:	BACKG COLOR: Orange COPY COLOR: Black <table border="1"> <thead> <tr> <th>SYMBOL</th> <th>X</th> <th>Y</th> <th>WID</th> <th>HT</th> </tr> </thead> <tbody> <tr> <td>AR_Type D</td> <td>6.3</td> <td>17.8</td> <td>6</td> <td>9</td> </tr> <tr> <td>AR_Type D</td> <td>13.7</td> <td>3.2</td> <td>6</td> <td>9</td> </tr> </tbody> </table> MAT'L: 0.063" (1.6 mm) ALUMINUM 0.080" (2.0 mm) ALUMINUM 0.125" (3.2 mm) ALUMINUM	SYMBOL	X	Y	WID	HT	AR_Type D	6.3	17.8	6	9	AR_Type D	13.7	3.2	6	9	DESIGN BY: REM CHECKED BY: PROJECT ID: BR-0160 LOCATION: BRUNSWICK Nov 06, 2022 DIV: 3
SYMBOL	X	Y	WID	HT													
AR_Type D	6.3	17.8	6	9													
AR_Type D	13.7	3.2	6	9													

Spacing Factor is 1 unless specified otherwise

Letter spacings are to start of next letter													Series/Size						
	O	c	e	a	n		i	s	l	e		B	e	a	c	h		Text Length	
	18.3	5.2	4.1	4.1	4.6	3.5	6	1.9	3.6	1.9	3.5	6	4.7	4.1	4.3	4.3	3.5	6.3	D 2000
																			65.5
																			D 2000
	25.7	4.9	4.7	4.3	3.4	3.8	2.4	6	4.7	4.1	4.3	4.3	3.5	13.7					50.6

FILENAME: BR0160_tmp_sign designs NORTH CAROLINA D.O.T. SIGN DETAIL


2/21/2023
 R:\Traffic\TrafficControl\BR0160_tmp_sign_design_sheets_2A.dgn
 User:McLaughr



APPROVED: *Jared M. Bond*
 DATE: 3/14/2023

DocuSigned by:
 Jared M. Bond
 E001E90E72944844

**DOCUMENT NOT CONSIDERED FINAL
 UNLESS ALL SIGNATURES COMPLETED**

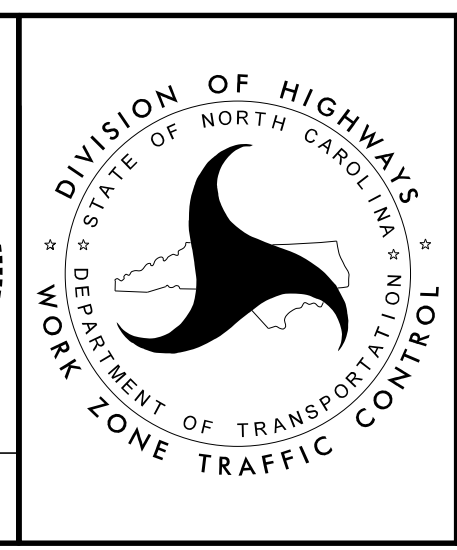

**DETOUR
 SIGN DESIGNS**