
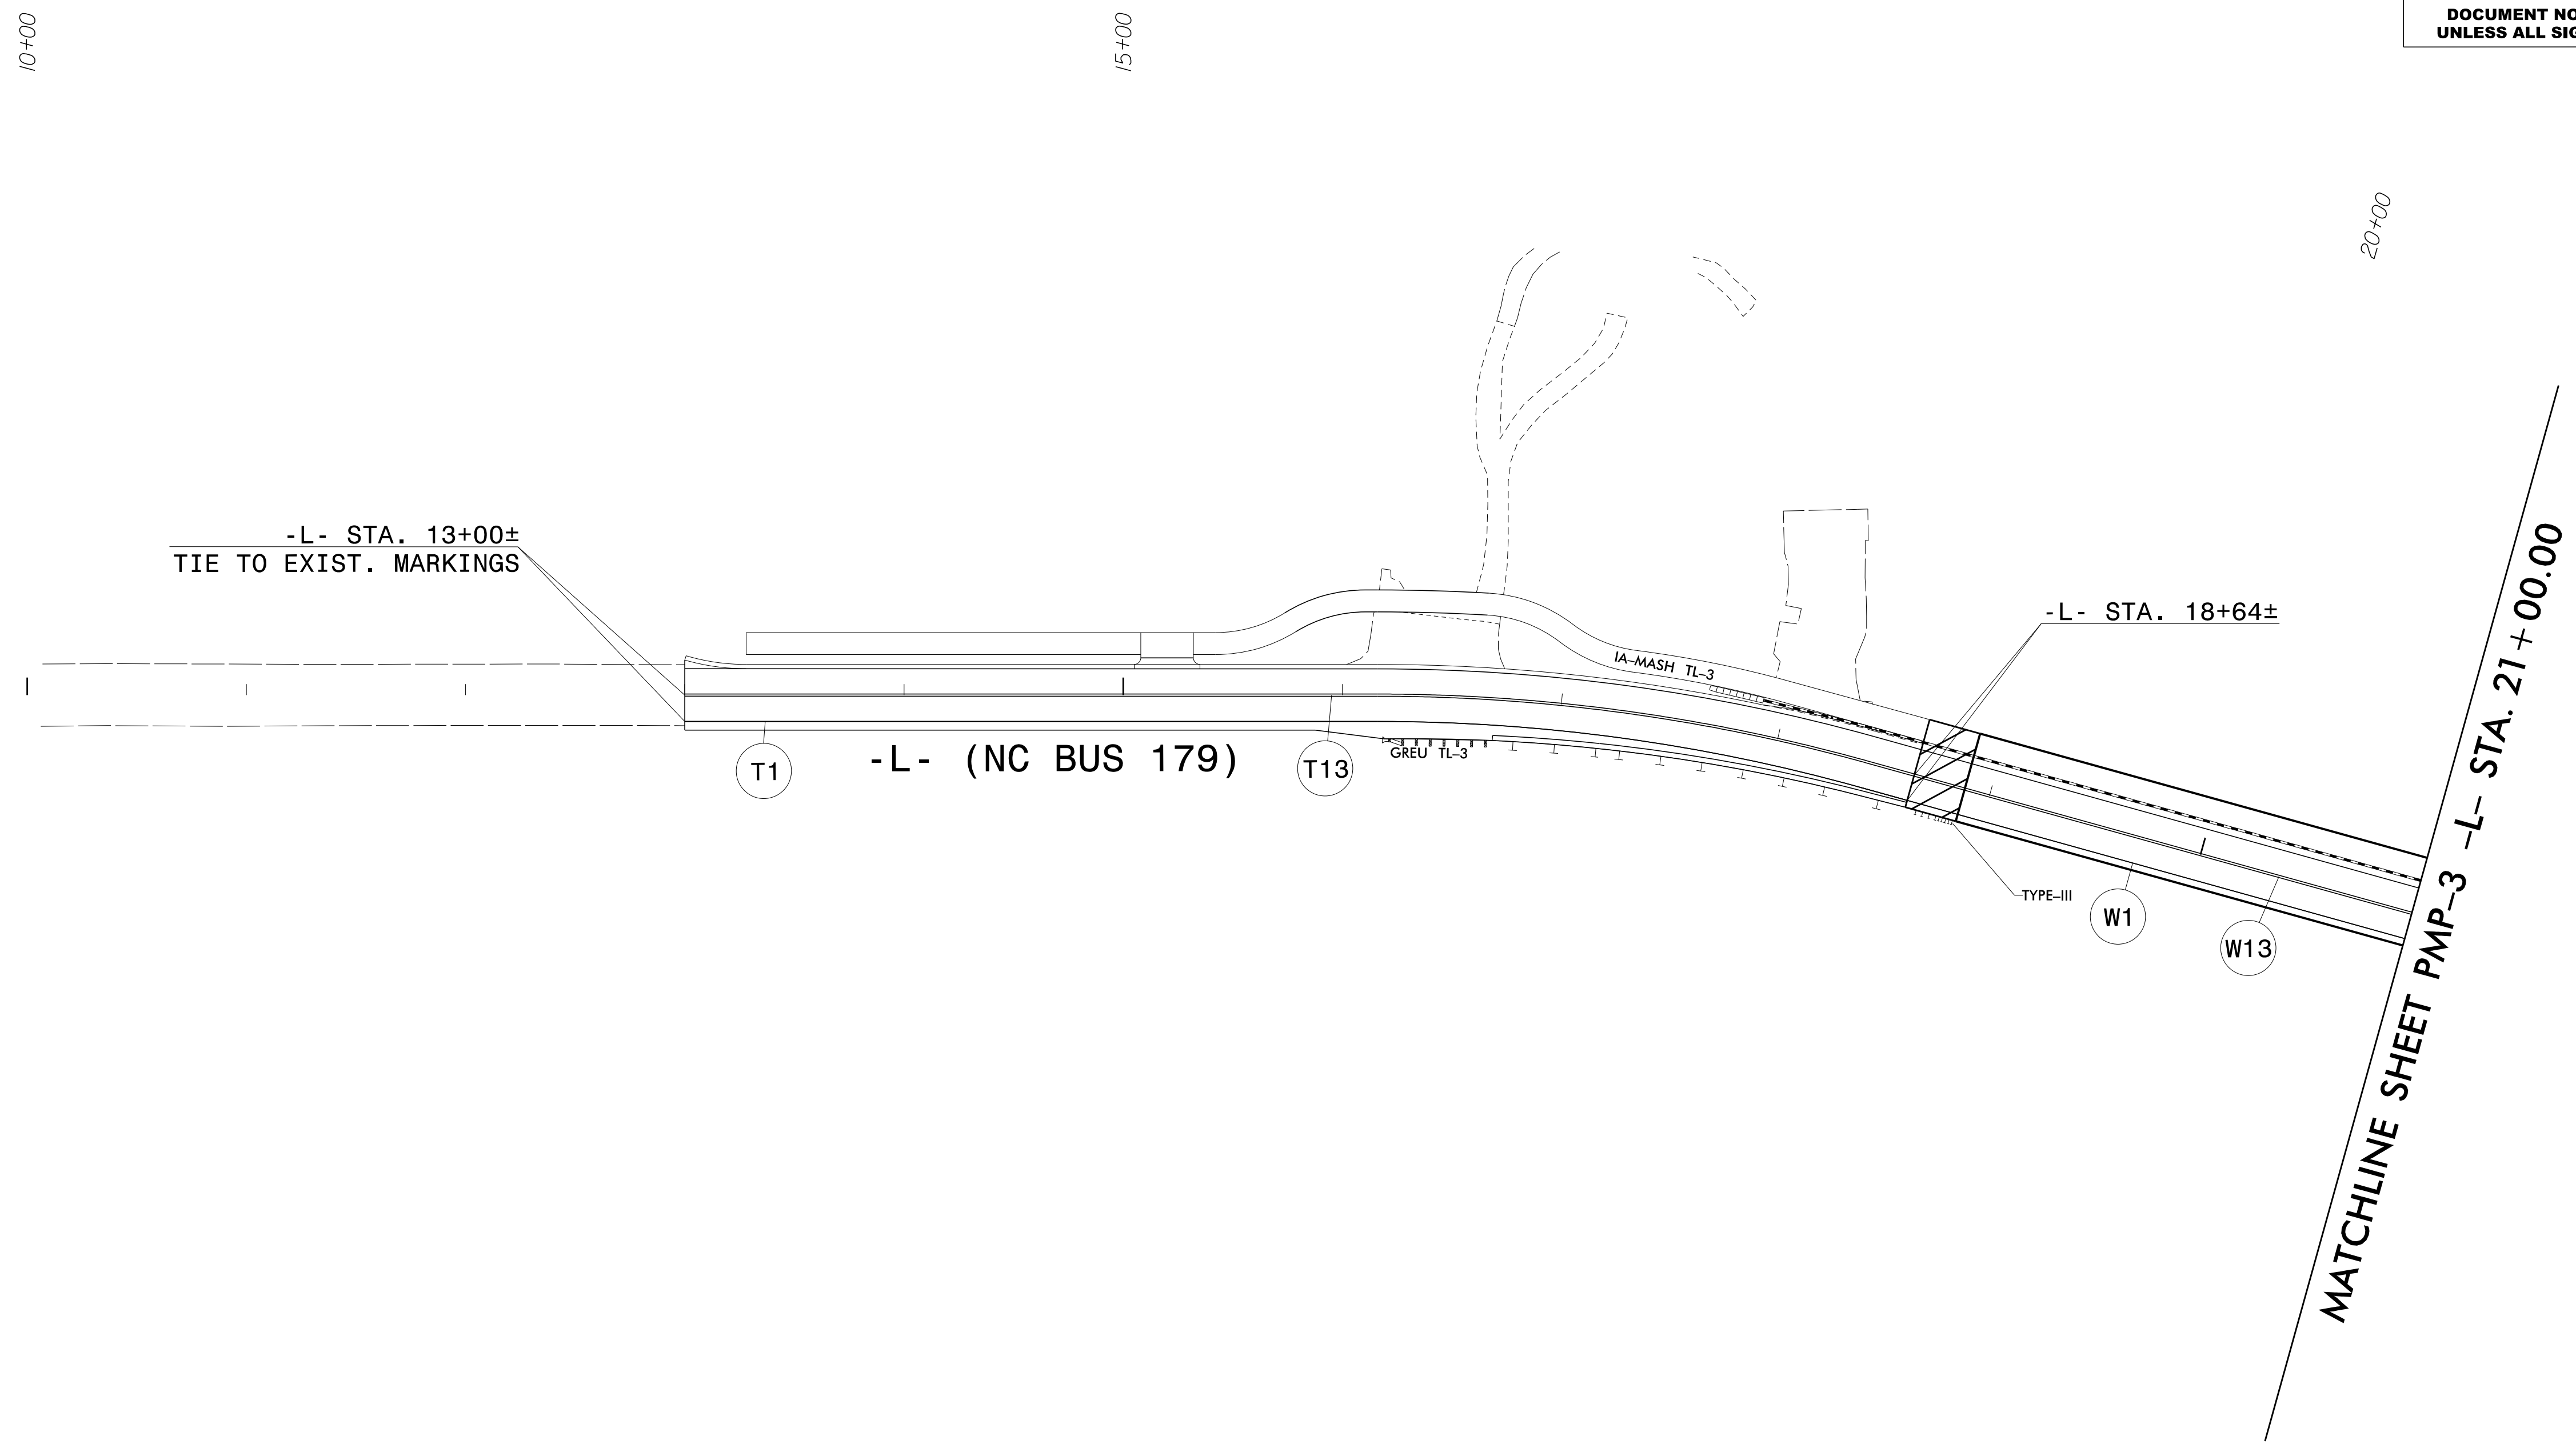
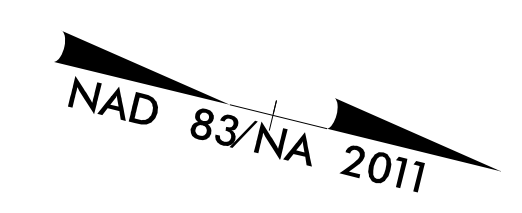


TIP NO.	SHEET NO.
BR-0160	PMP-2
APPROVED: <i>Jared M. Bond</i> <small>DocuSigned by: Jared M. Bond E001E9DE722A478</small>	
DATE: 3/22/2023	
SEAL	
	
DOCUMENT NOT CONSIDERED FINAL UNLESS ALL SIGNATURES COMPLETED	



3/22/2023
 R:\Traffic\Definition\BR160_PMP-dtl-01.dgn
 User:Morrow

RS&H 8521 SIX FORKS ROAD, SUITE 400
 RALEIGH, NC 27615
 NC FIRM LICENSE No: F-0493

PAVEMENT MARKING DETAIL