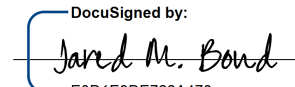

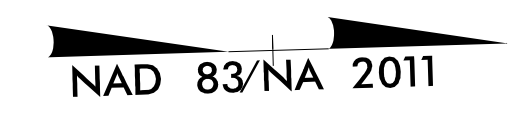
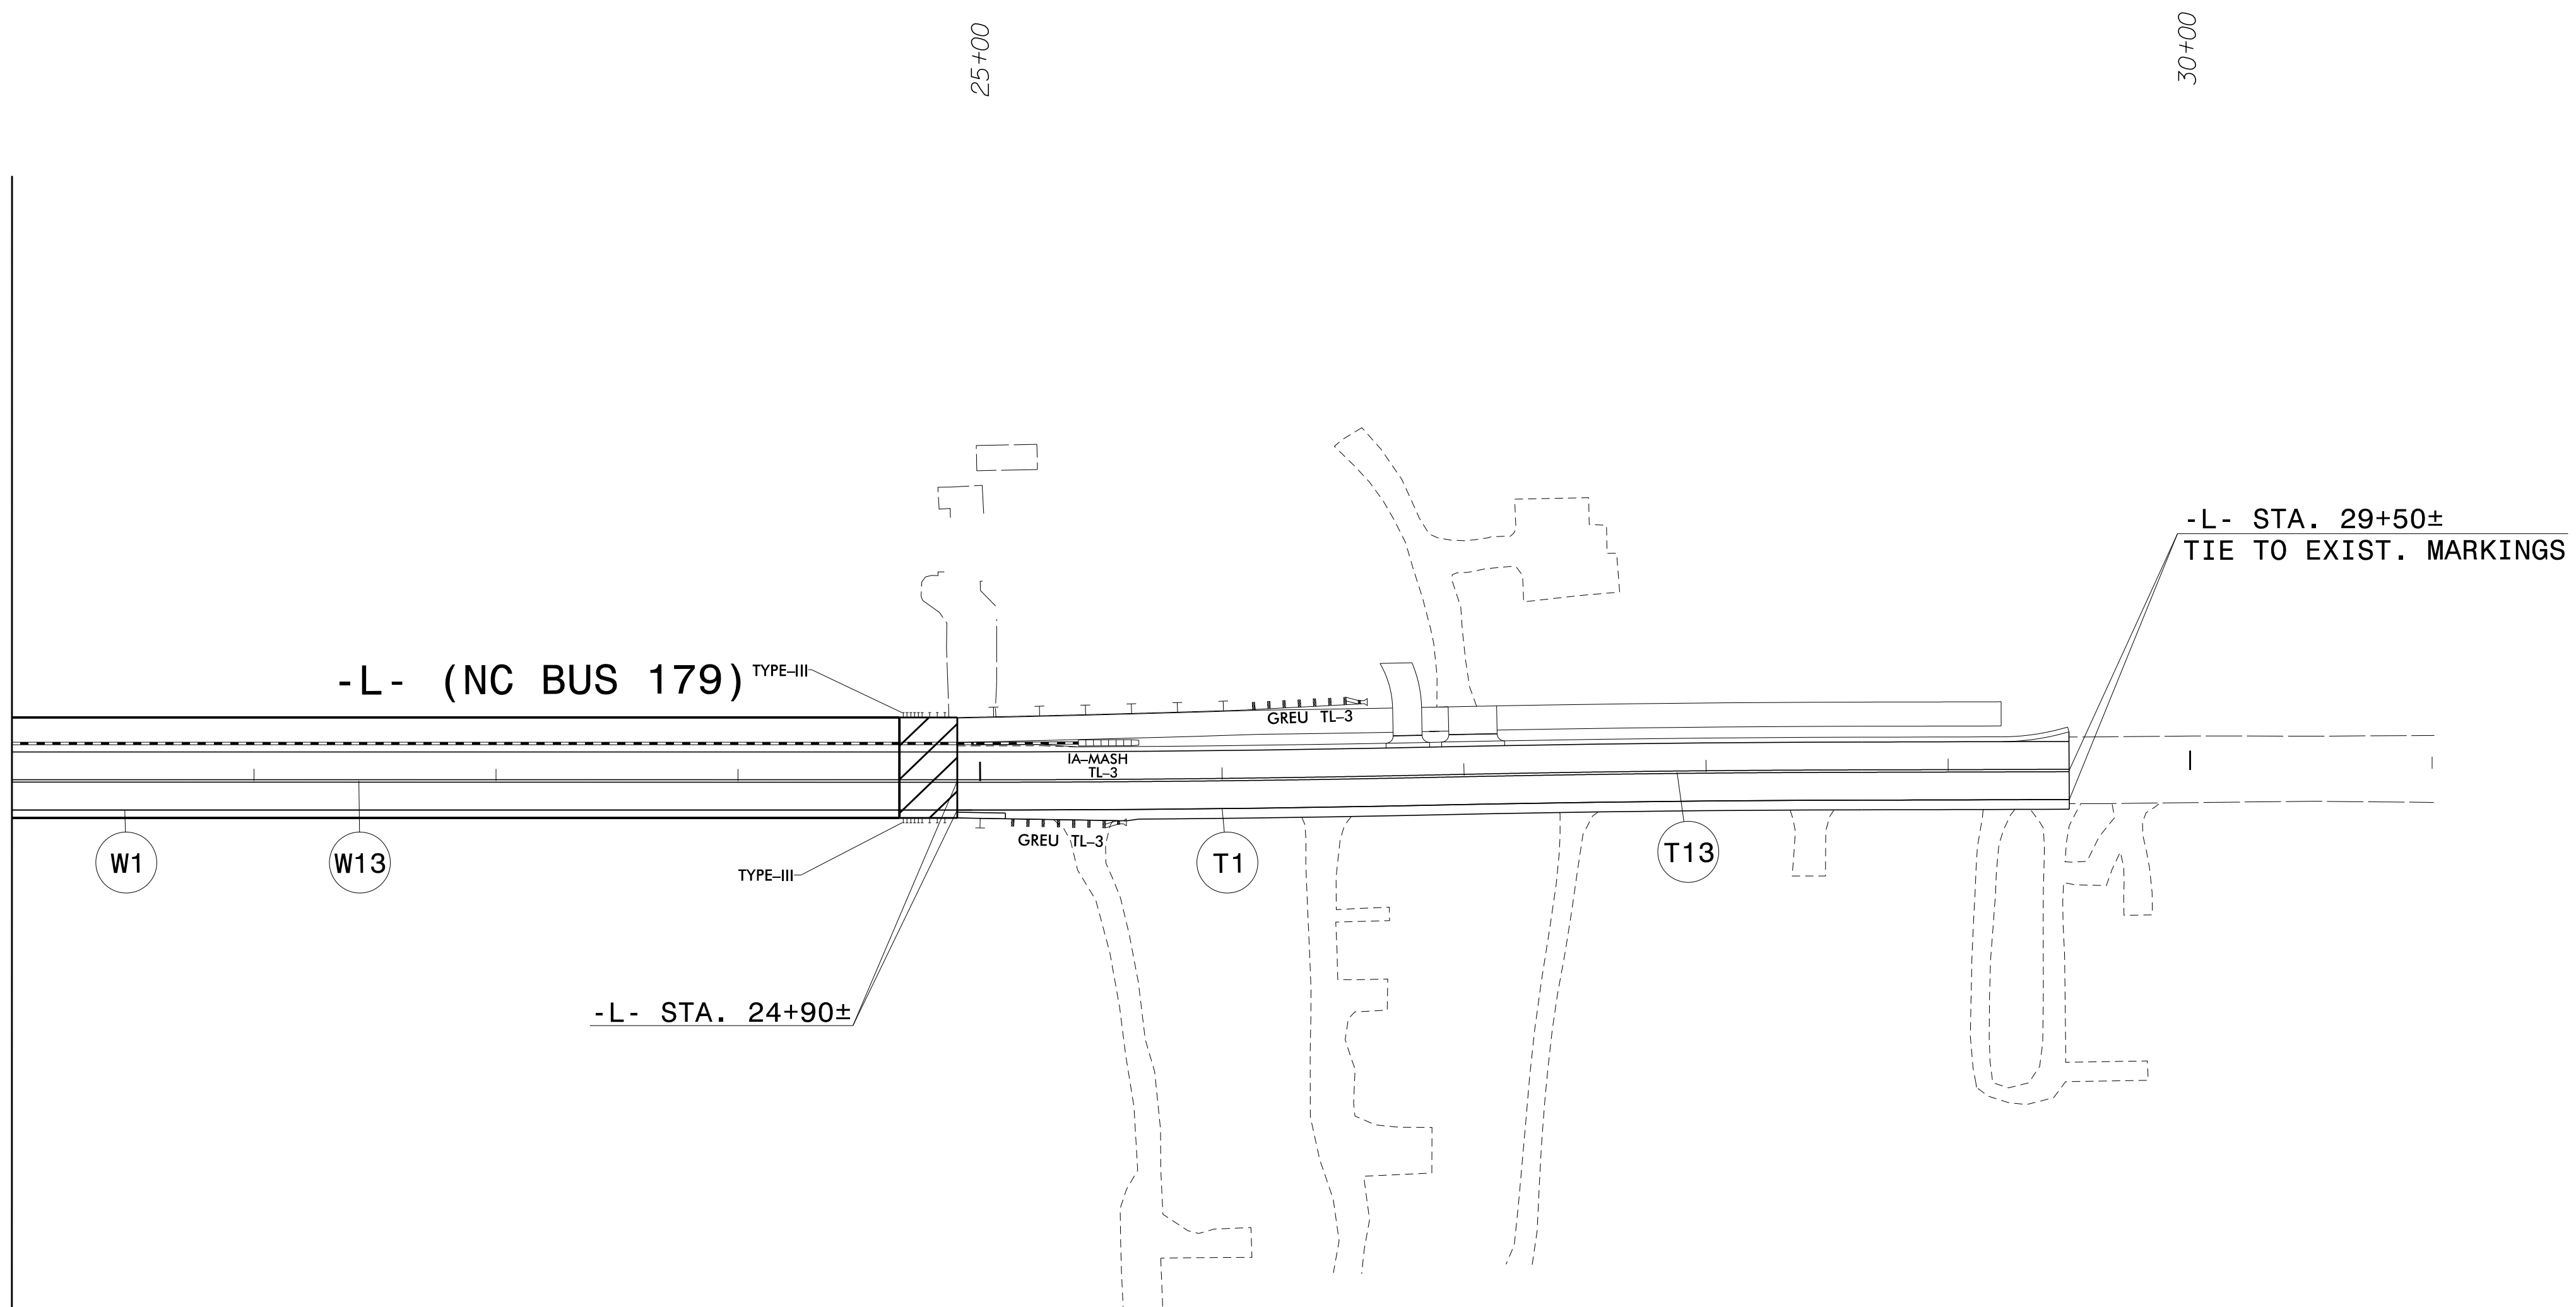


TIP NO.	SHEET NO.
BR-0160	PMP-3
APPROVED: 	
DATE: 3/22/2023	
SEAL	
	
DOCUMENT NOT CONSIDERED FINAL UNLESS ALL SIGNATURES COMPLETED	



MATCHLINE SHEET PMP-2 -L- STA. 21 + 00.00



3/22/2023
R:\Traffic\Definition\BR160_PMP-dtl-02.dgn
User:Mrrowd

RS&H 8521 SIX FORKS ROAD, SUITE 400
RALEIGH, NC 27615
NC FIRM LICENSE No: F-0493

PAVEMENT MARKING DETAIL