


10+00

15+00

20+00

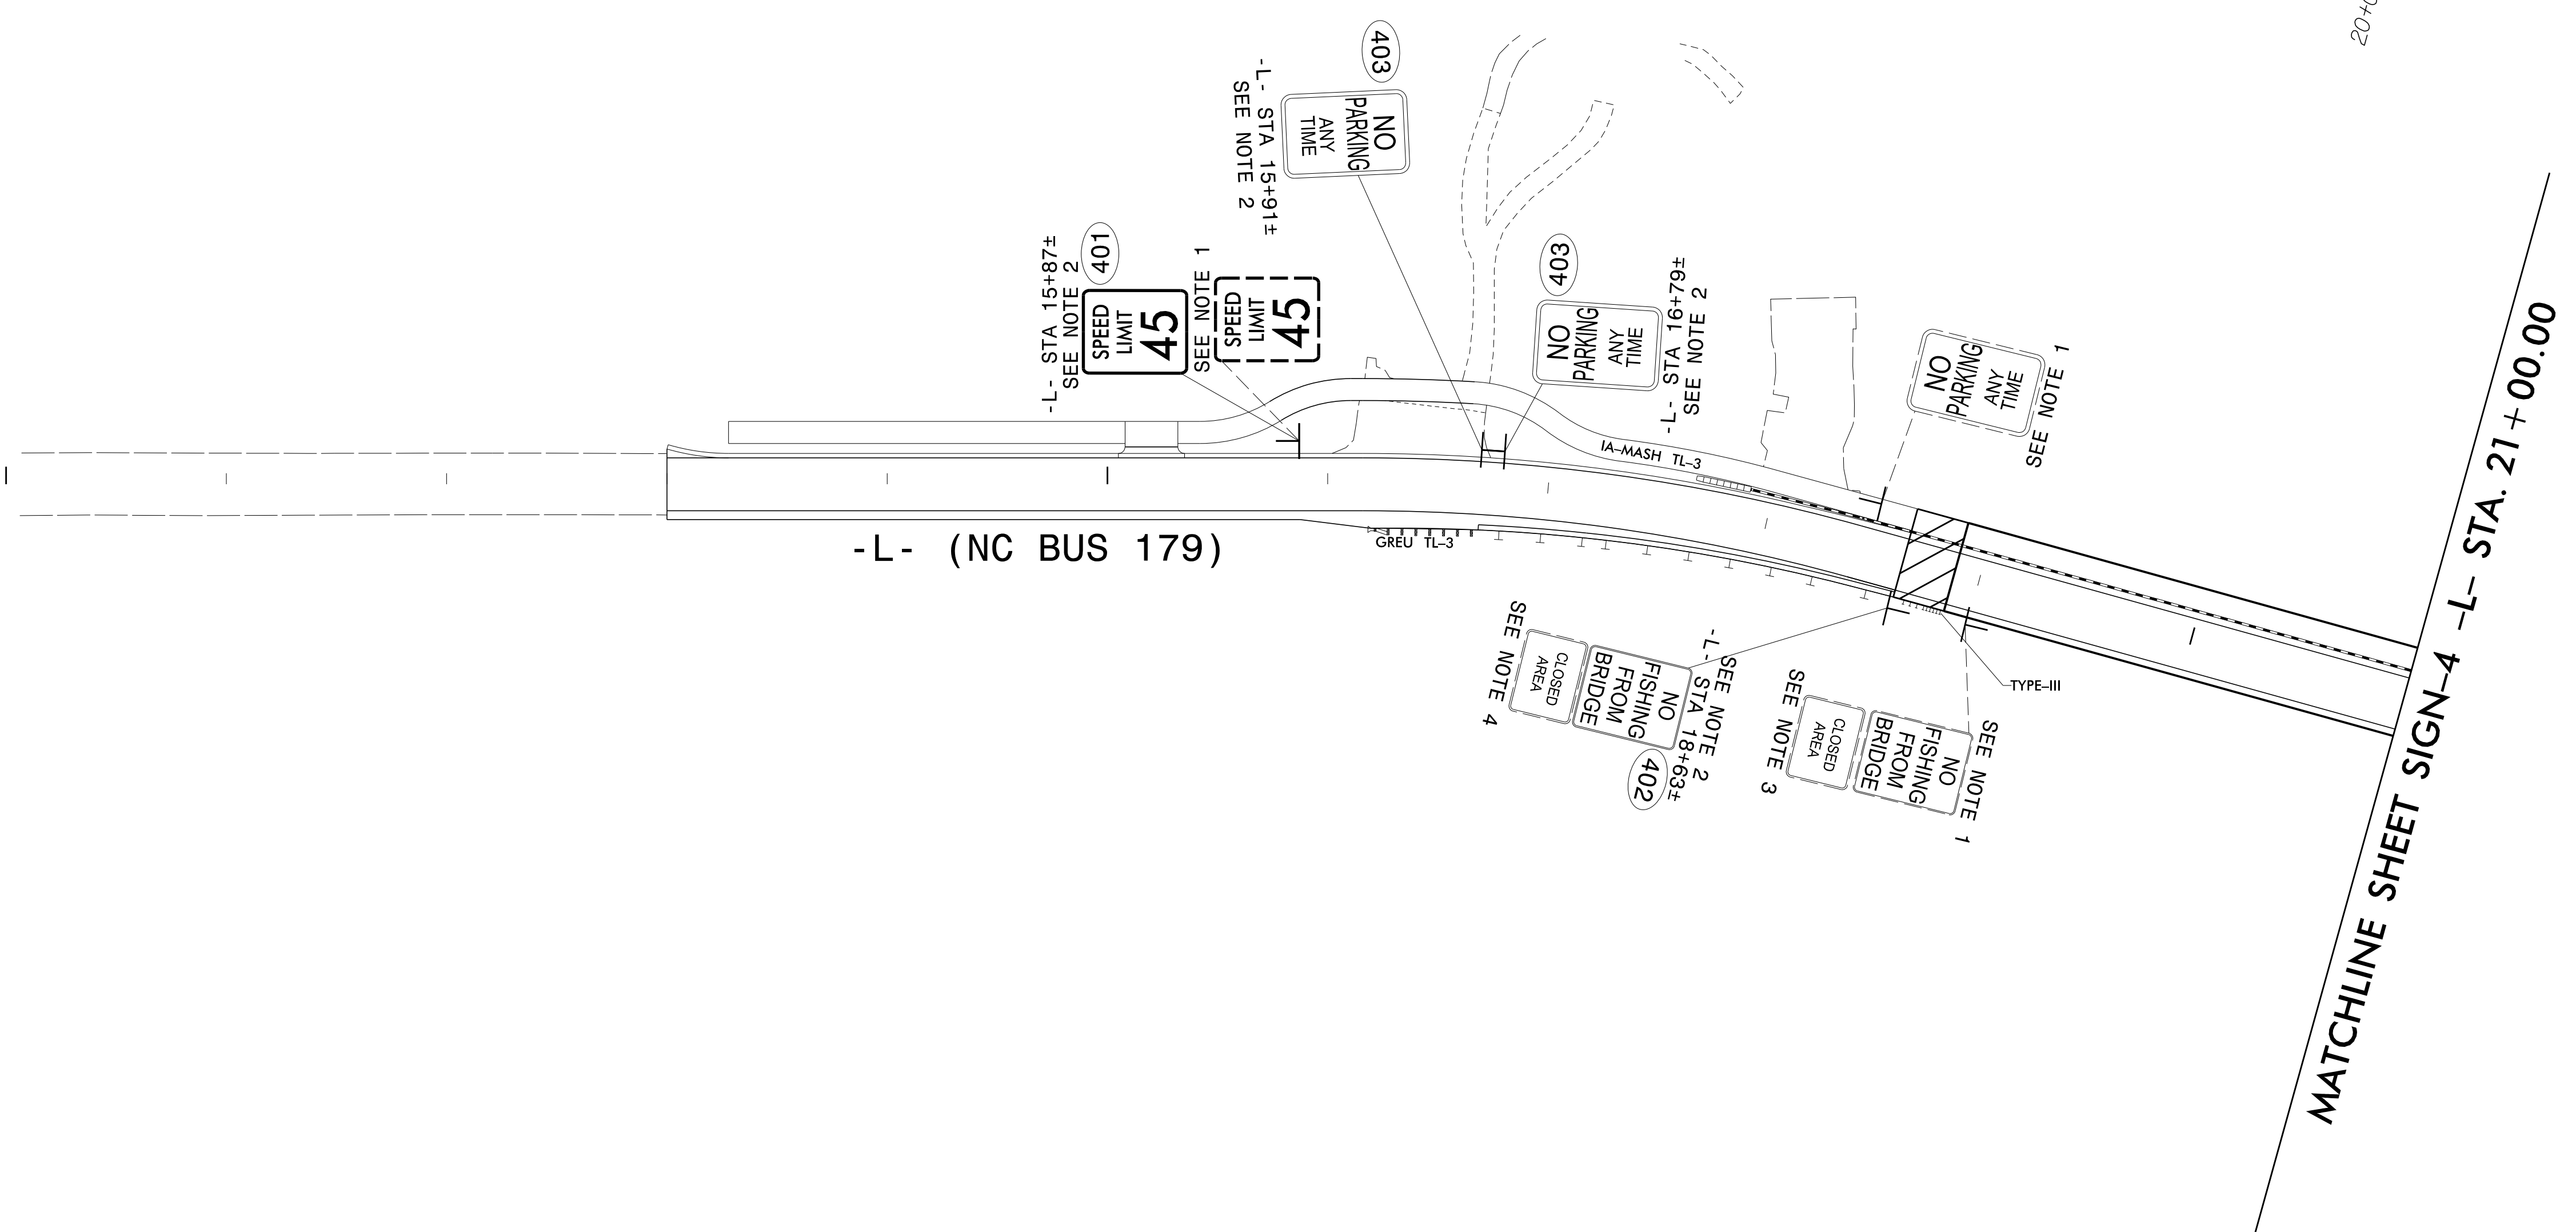

**PROJECT NOTES**

- 1 DISPOSAL OF SIGN SYSTEM, U-CHANNEL
- 2 SIGN ERECTION, TYPE D, E, AND F
- 3 RELOCATE SIGN, TYPE E
- 4 SIGN ERECTION, RELOCATE SIGN TYPE E

**RS&H** 8521 SIX FORKS ROAD, SUITE 400  
 RALEIGH, NC 27615  
 NC FIRM LICENSE No: F-0493

**PROPOSED AND  
EXISTING SIGNS**

2/16/2023  
 P:\1\Office\Signing\BR0160\_sign-dtl\_01.dgn  
 User:rkrowczki