


8/17/99

REVISIONS

PROJECT REFERENCE NO. BR-0160	SHEET NO. UC-4
DESIGNED BY: ARV	
DRAWN BY: BJB	
CHECKED BY: RLB	
APPROVED BY:	
REVISED:	UTILITY CONSTRUCTION PLANS ONLY
NORTH CAROLINA DEPARTMENT OF TRANSPORTATION UTILITIES ENGINEERING SEC. PHONE: (919) 707-6690 FAX: (919) 250-4151	


DOCUMENT NOT CONSIDERED FINAL UNLESS ALL SIGNATURES COMPLETED

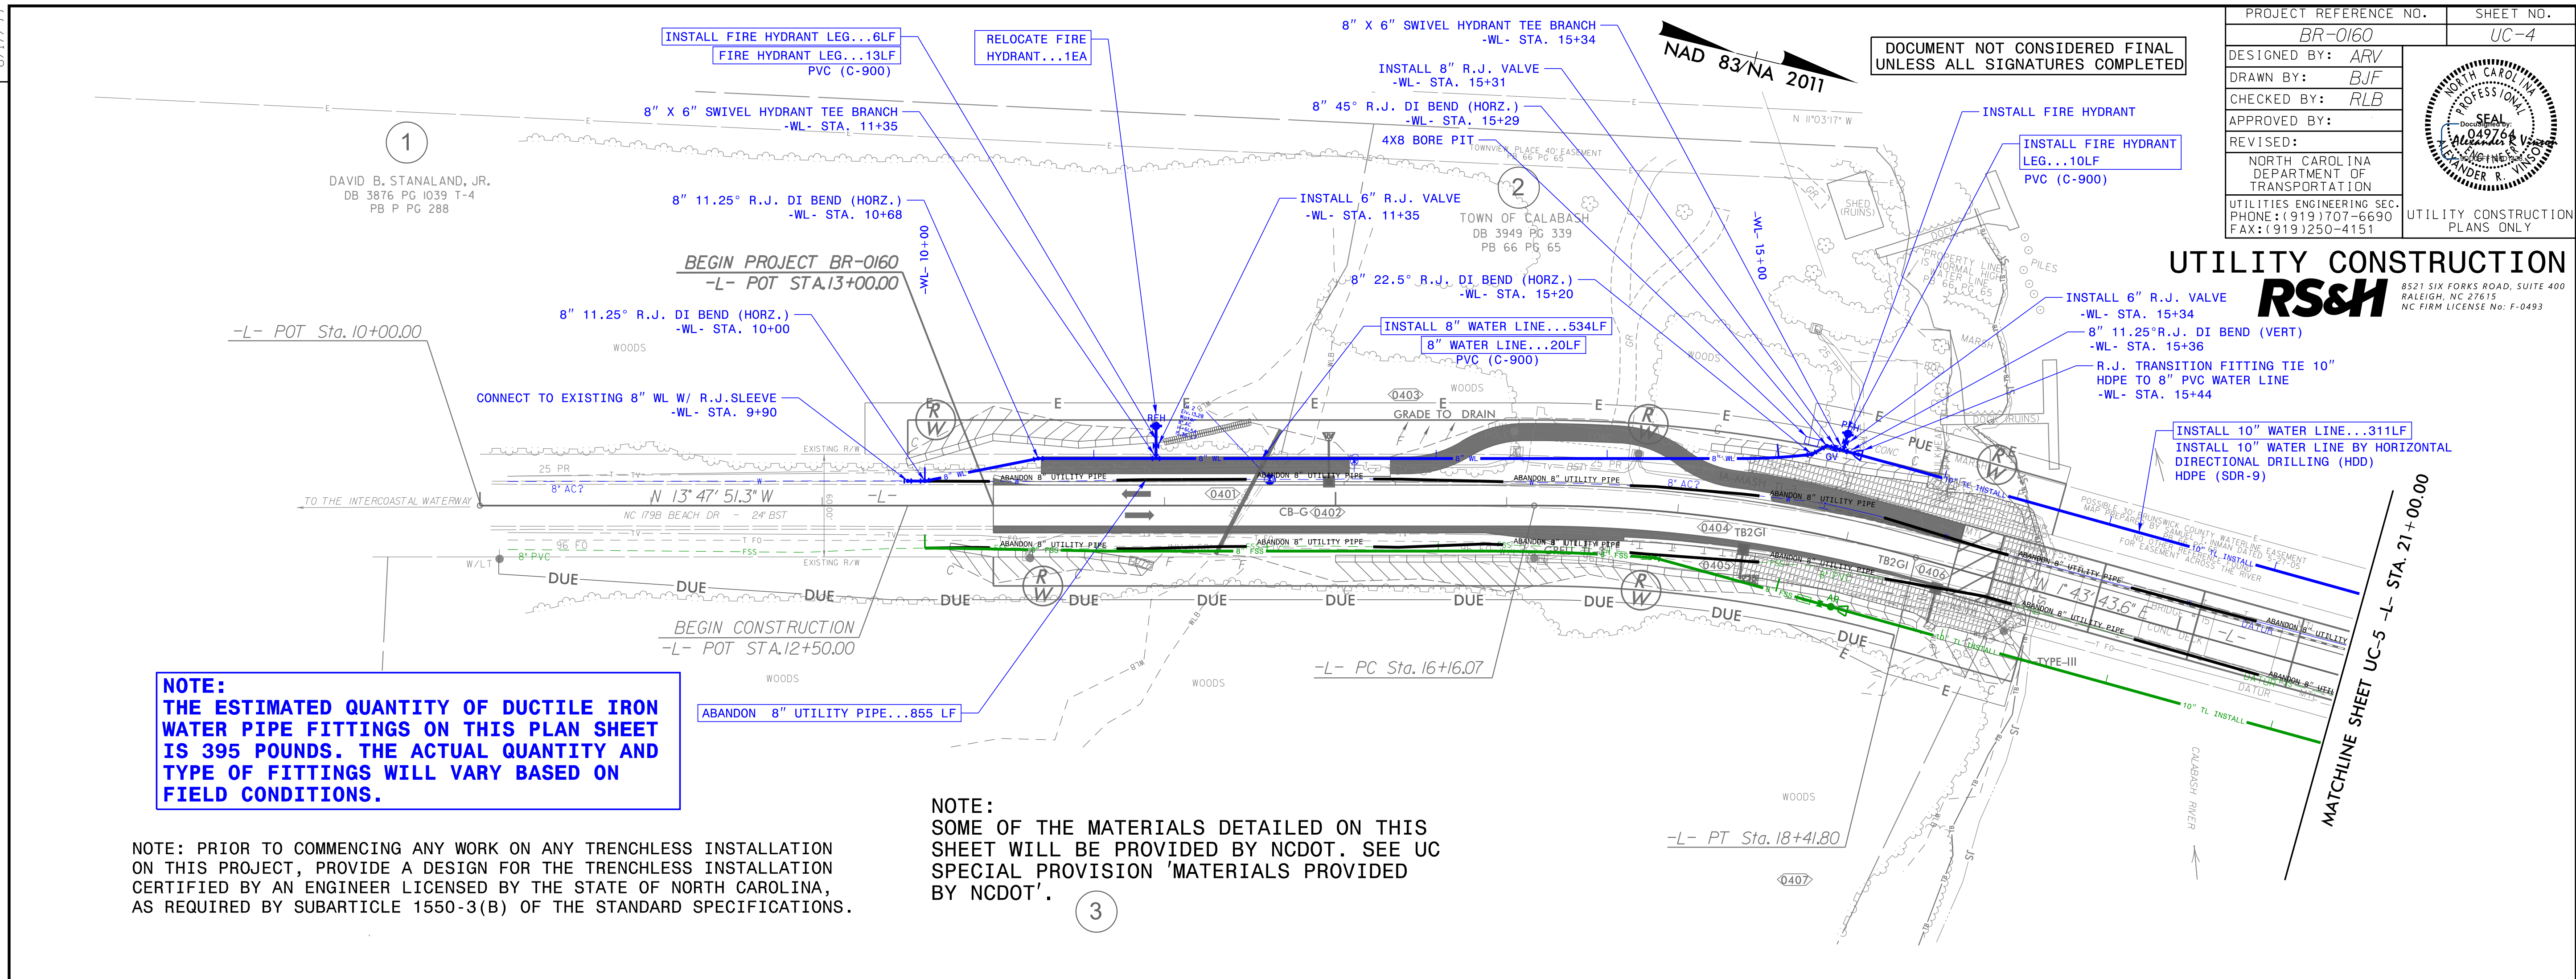

NOTE:
THE ESTIMATED QUANTITY OF DUCTILE IRON WATER PIPE FITTINGS ON THIS PLAN SHEET IS 395 POUNDS. THE ACTUAL QUANTITY AND TYPE OF FITTINGS WILL VARY BASED ON FIELD CONDITIONS.

NOTE:
SOME OF THE MATERIALS DETAILED ON THIS SHEET WILL BE PROVIDED BY NCDOT. SEE UC SPECIAL PROVISION 'MATERIALS PROVIDED BY NCDOT'.

NOTE: PRIOR TO COMMENCING ANY WORK ON ANY TRENCHLESS INSTALLATION ON THIS PROJECT, PROVIDE A DESIGN FOR THE TRENCHLESS INSTALLATION CERTIFIED BY AN ENGINEER LICENSED BY THE STATE OF NORTH CAROLINA, AS REQUIRED BY SUBARTICLE 1550-3(B) OF THE STANDARD SPECIFICATIONS.

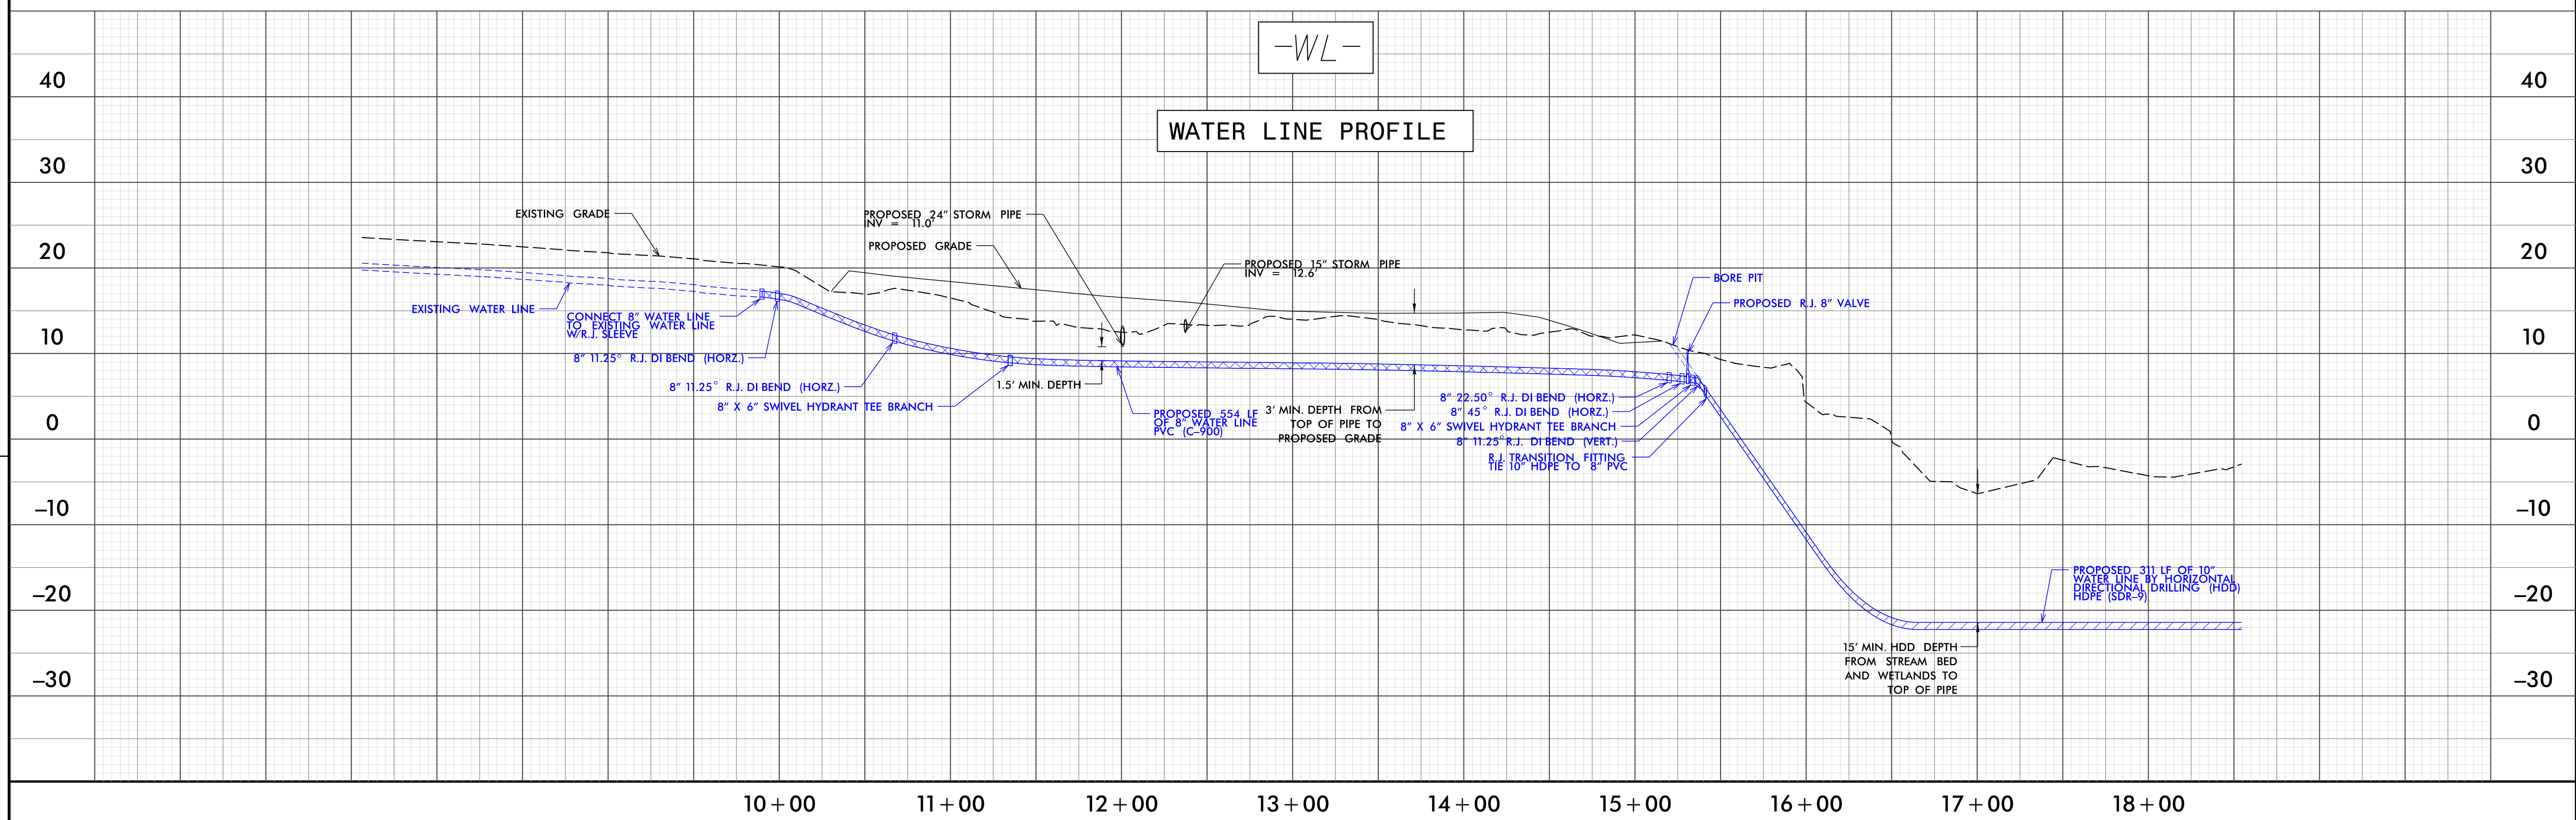

MATCHLINE SHEET UC-5 -L- STA. 21+00.00