


8/17/99


REVISIONS

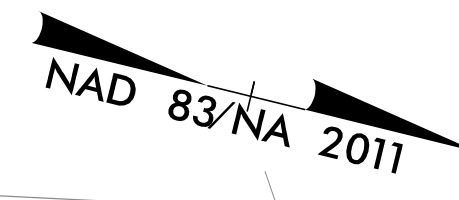

DOCUMENT NOT CONSIDERED FINAL
UNLESS ALL SIGNATURES COMPLETED

| | |
|---|---------------------------------|
| PROJECT REFERENCE NO. BR-0160 | SHEET NO. UC-6 |
| DESIGNED BY: ARV | |
| DRAWN BY: BJF | |
| CHECKED BY: RLB | |
| APPROVED BY: | |
| REVISED: | UTILITY CONSTRUCTION PLANS ONLY |
| NORTH CAROLINA DEPARTMENT OF TRANSPORTATION UTILITIES ENGINEERING SEC. PHONE: (919) 707-6690 FAX: (919) 250-4151 | |

UTILITY CONSTRUCTION
RS&H
8521 SIX FORKS ROAD, SUITE 400
RALEIGH, NC 27615
NC FIRM LICENSE NO. F-0493

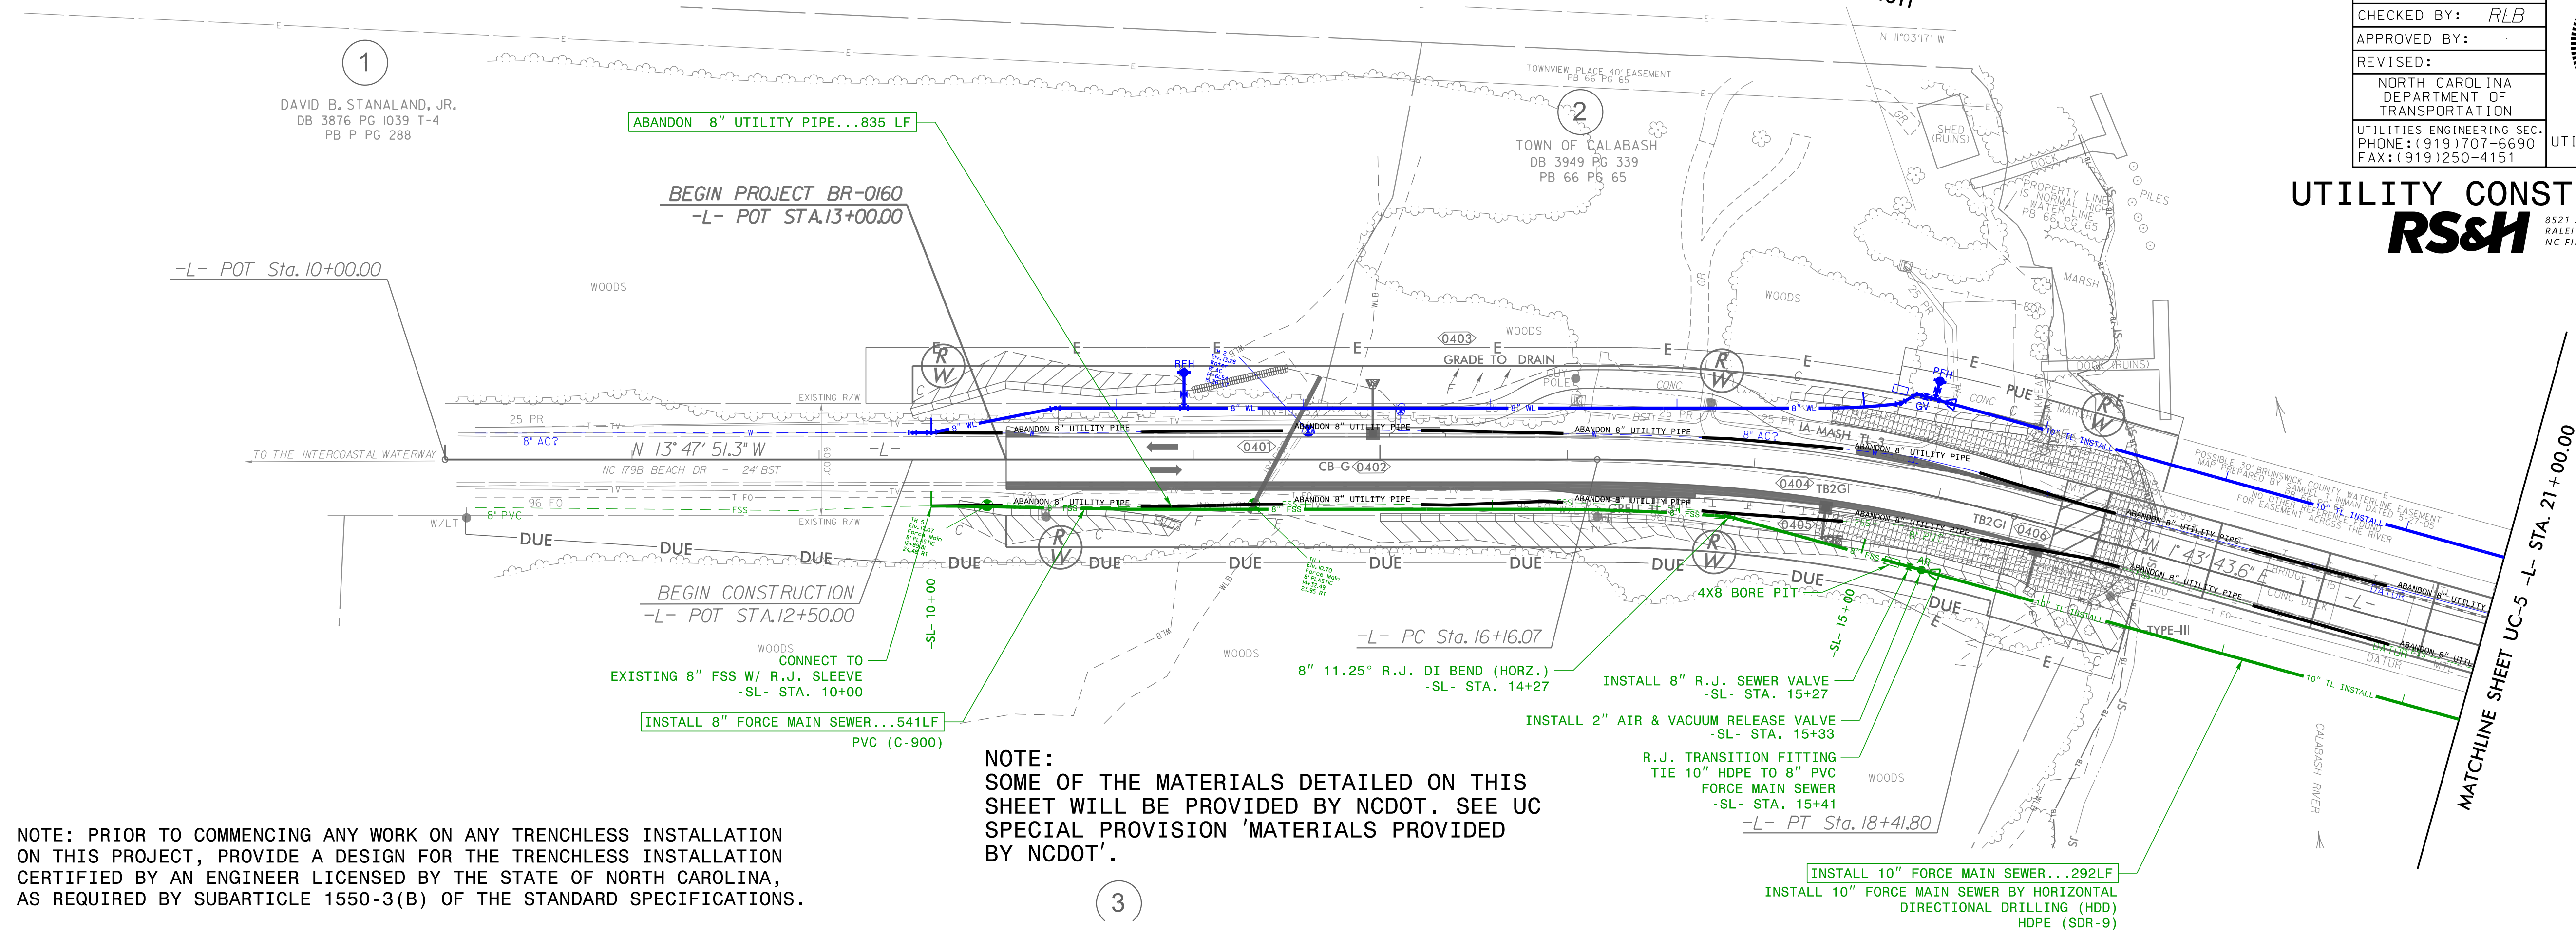

NOTE: PRIOR TO COMMENCING ANY WORK ON ANY TRENCHLESS INSTALLATION ON THIS PROJECT, PROVIDE A DESIGN FOR THE TRENCHLESS INSTALLATION CERTIFIED BY AN ENGINEER LICENSED BY THE STATE OF NORTH CAROLINA, AS REQUIRED BY SUBARTICLE 1550-3(B) OF THE STANDARD SPECIFICATIONS.

NOTE:
SOME OF THE MATERIALS DETAILED ON THIS SHEET WILL BE PROVIDED BY NCDOT. SEE UC SPECIAL PROVISION 'MATERIALS PROVIDED BY NCDOT'.

