


STATE OF NORTH CAROLINA
DIVISION OF HIGHWAYS


NAD 83/
NA 2011

T.I.P. NO.	SHEET NO.
BR-0160	UO-1

NOTE:
ALL UTILITY WORK SHOWN ON THIS SHEET WILL BE DONE BY OTHERS.
NO PAYMENT WILL BE MADE TO THE CONTRACTOR FOR UTILITY WORK SHOWN ON THIS SHEET.

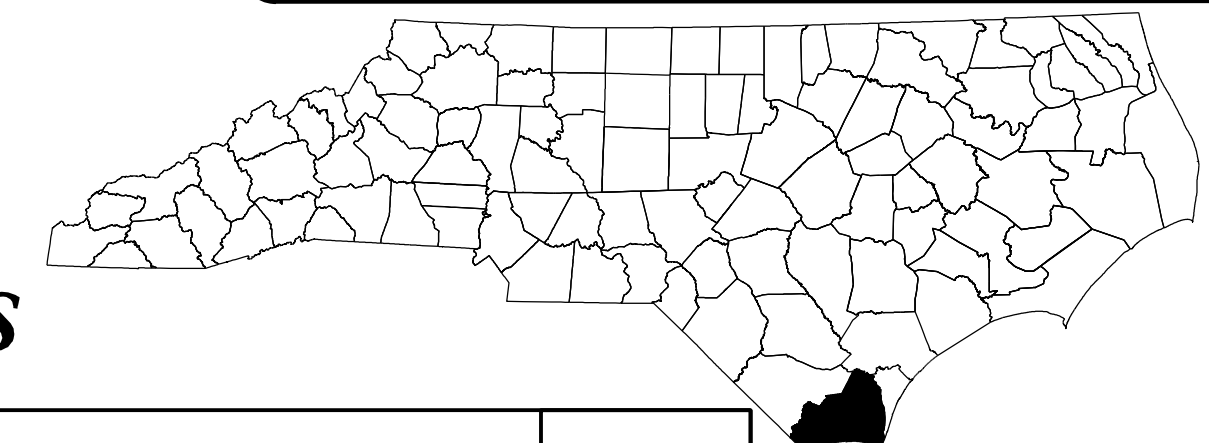

PROJECT: BR-0160

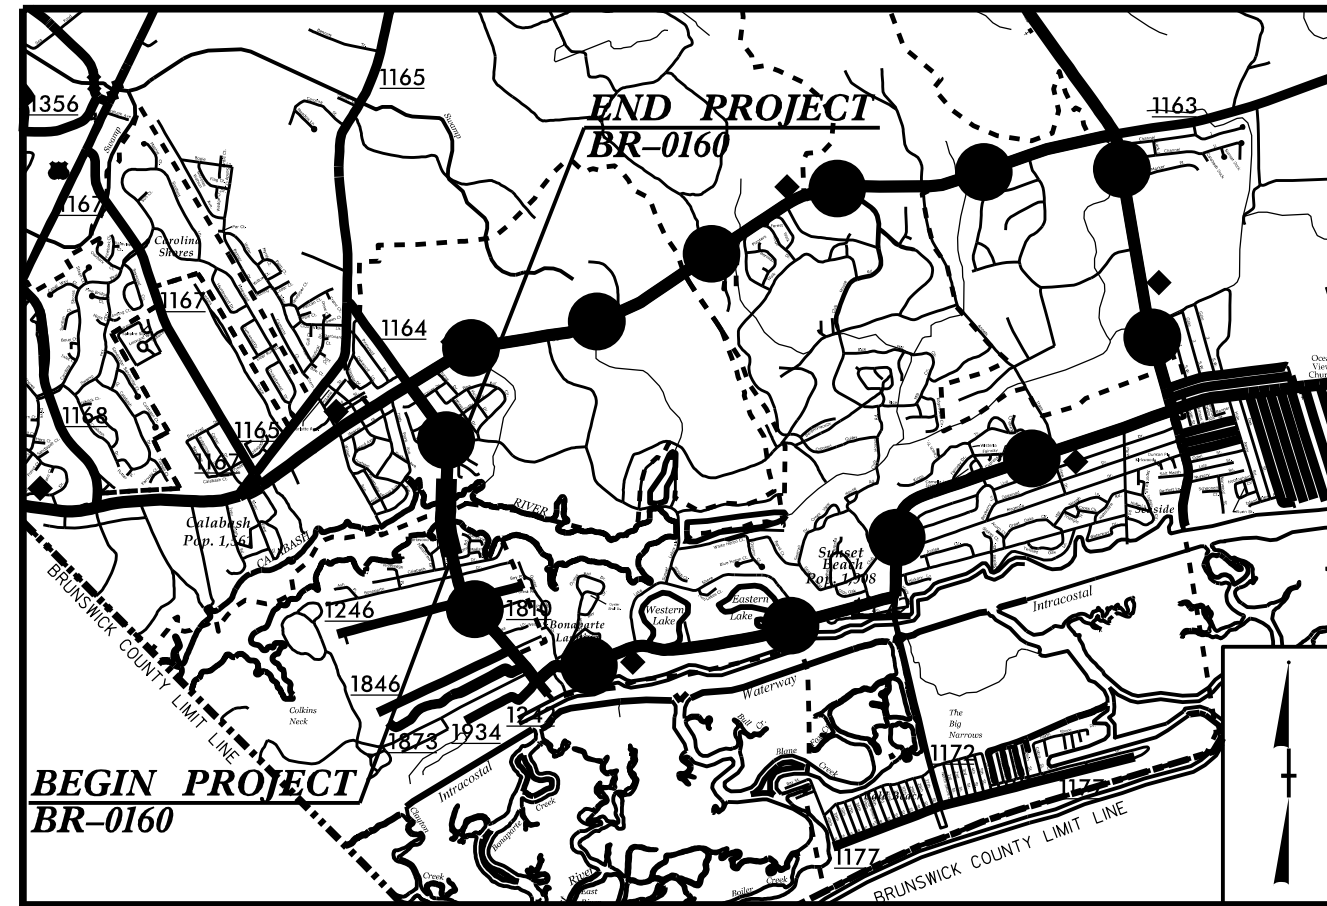


—●—●—●— **DETOUR**
VICINITY MAP N.T.S

**UTILITIES BY OTHERS PLANS
BRUNSWICK COUNTY**


LOCATION: REPLACE BRIDGE 15 OVER CALABASH RIVER ON NC 179B (BEACH DR. SW)

TYPE OF WORK: POWER (DISTRIBUTION) AND COMMUNICATIONS

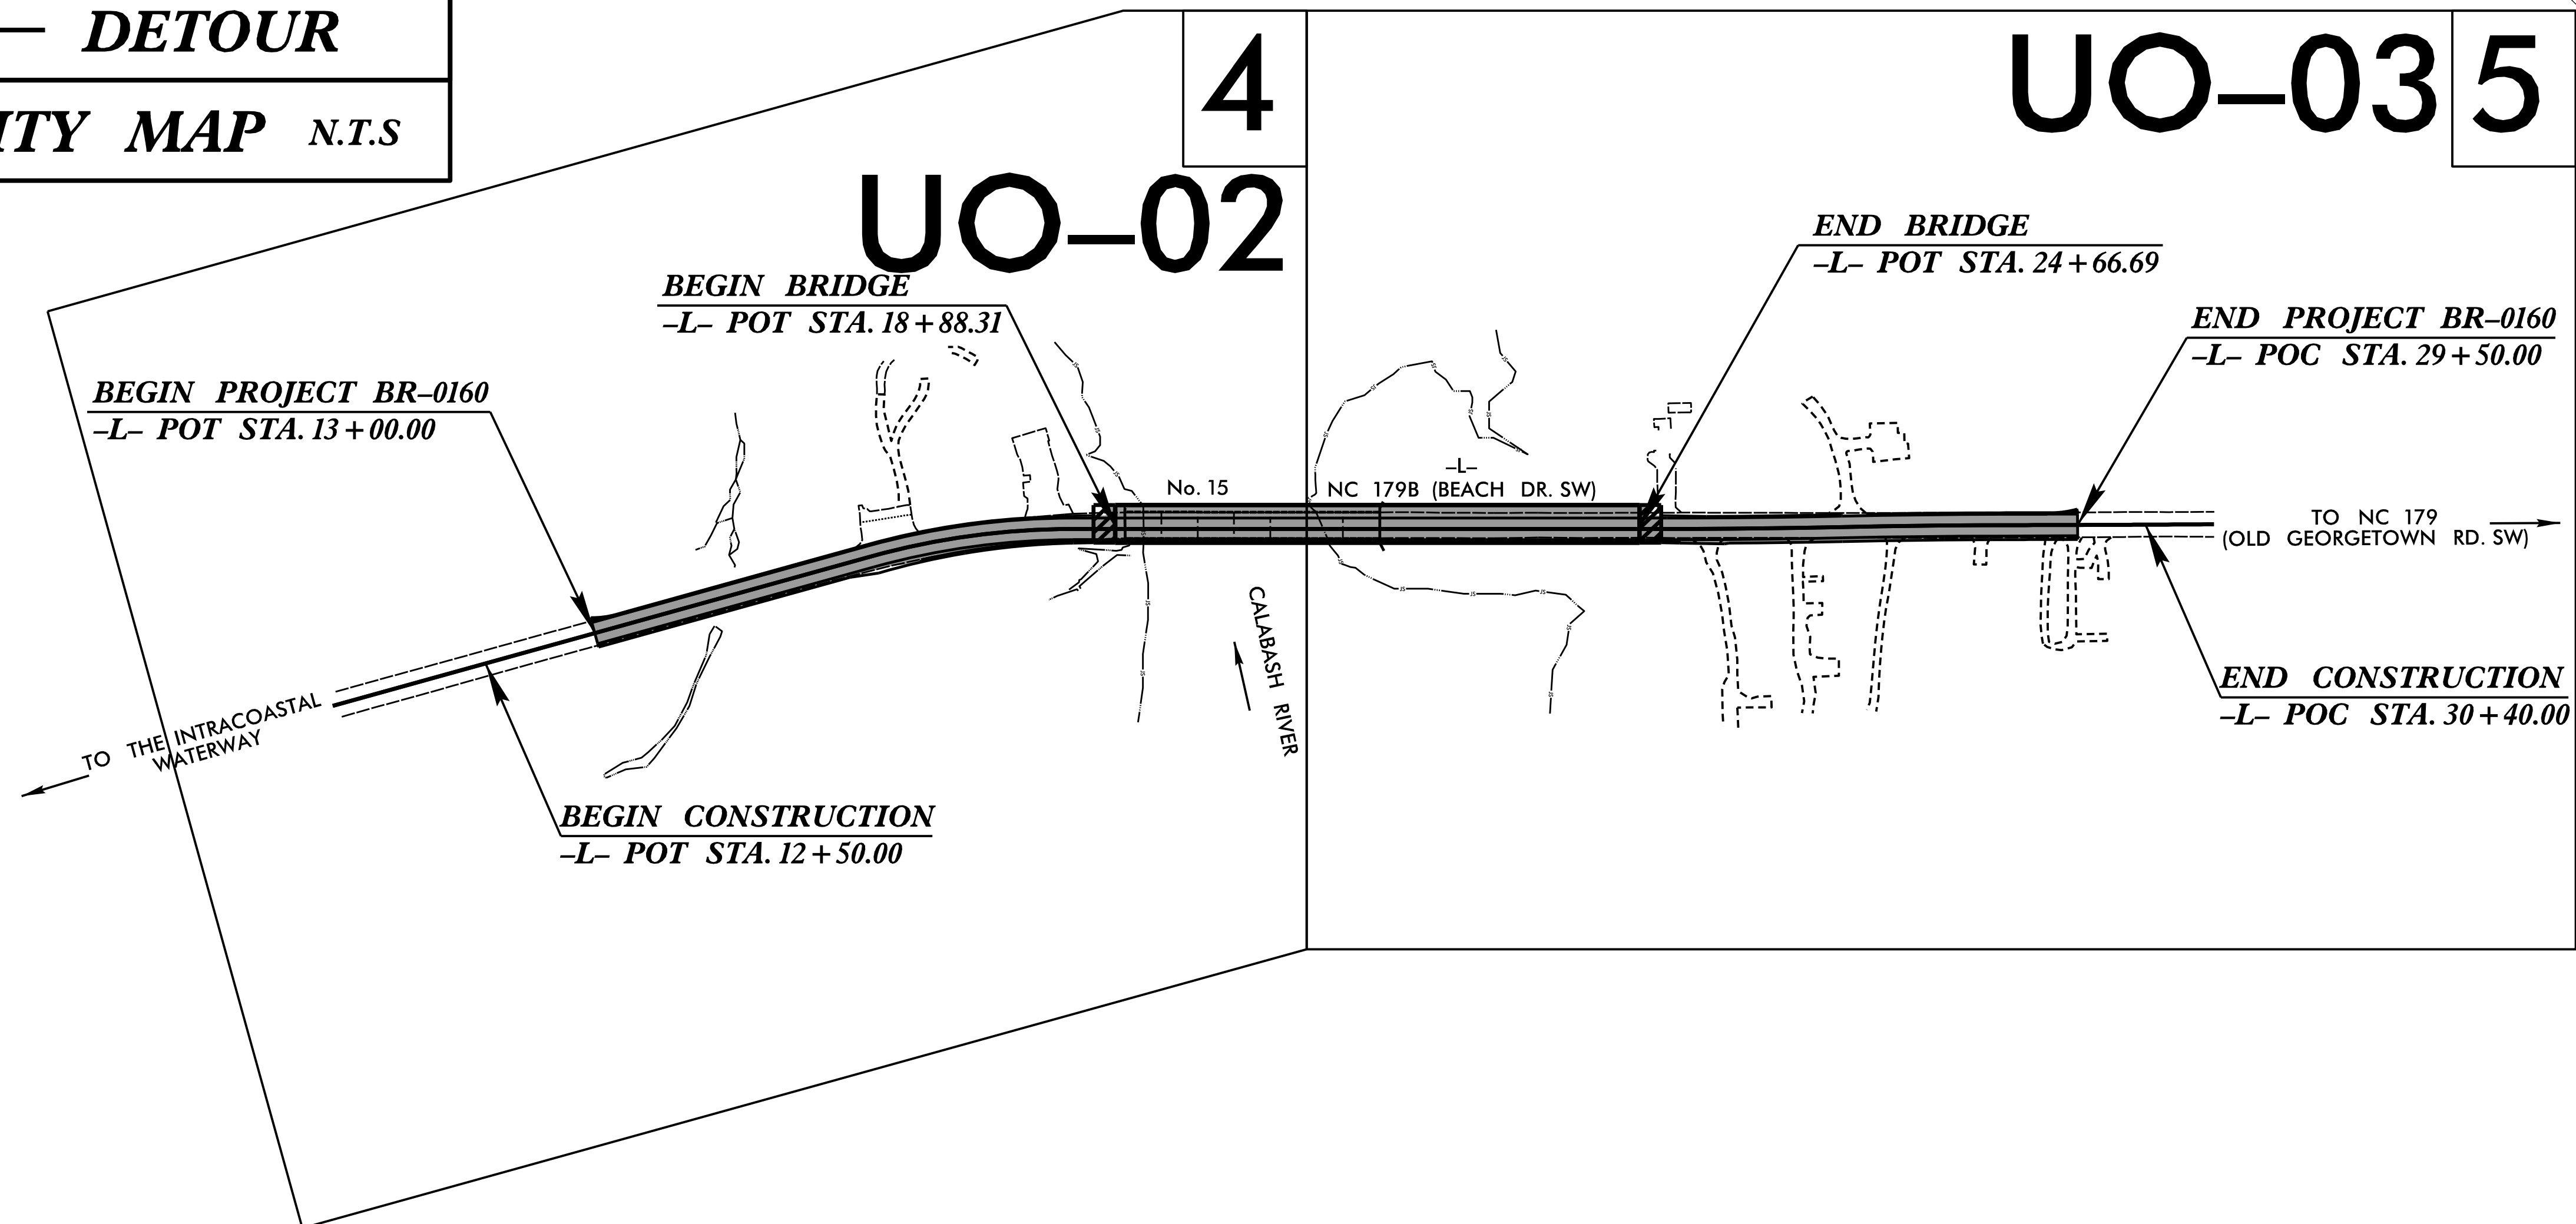

CONTRACT: C204853

GRAPHIC SCALES

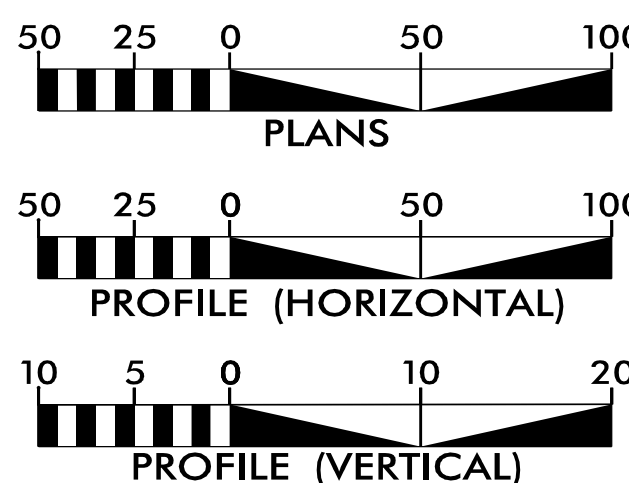

INDEX OF SHEETS

SHEET NO.:	DESCRIPTION:
UO-1	TITLE SHEET
UO-02 THRU UO-03	UBO PLAN SHEETS


UTILITY OWNERS WITH CONFLICTS

- (A) POWER - BEMC
- (B) COMMUNICATIONS - FOCUS

PREPARED IN THE OFFICE OF:

SAIM™
2641 Sumner Boulevard
Suite 116
Raleigh, NC 27616
(919) 878-7466

Freddie Bunn **UTILITY PROJECT MANAGER**
Patrick Jones **PROJECT UTILITY COORDINATOR**

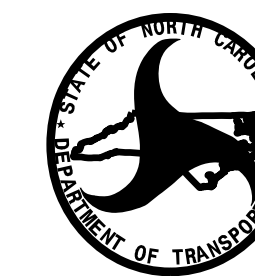

**DIVISION OF HIGHWAYS
DIVISION 03**
DIV ADDRESS
5501 Barbados Blvd.
Castle Hayne, NC 28429

Lonny Sleeper **DIVISION UTILITY ENGINEER**
Eric Matuszewski **SENIOR UTILITY COORDINATOR**