

UTILITIES BY OTHERS



ALL PROPOSED UTILITY WORK SHOWN ON THIS SHEET WILL BE DONE BY OTHERS. NO PAYMENT WILL BE MADE TO THE CONTRACTOR FOR PROPOSED UTILITY WORK SHOWN ON THIS SHEET.

NOTE:
FOCUS TO PLACE (2) 4" CONDUITS FOR BORE LOCATIONS UNDER RIVER AND ROAD

NOTE:
BEMC TO PLACE (4) 4" CONDUITS FOR BORE LOCATIONS UNDER RIVER AND ROAD

NOTE:
FOCUS TO PLACE (2) 4" CONDUITS AND (1) 2" CONDUIT FOR OPEN CUT

NOTE:
BEMC TO PLACE (3) 4" CONDUITS FOR OPEN CUT LOCATIONS FOR A TOTAL OF 1,460 LINEAR FEET

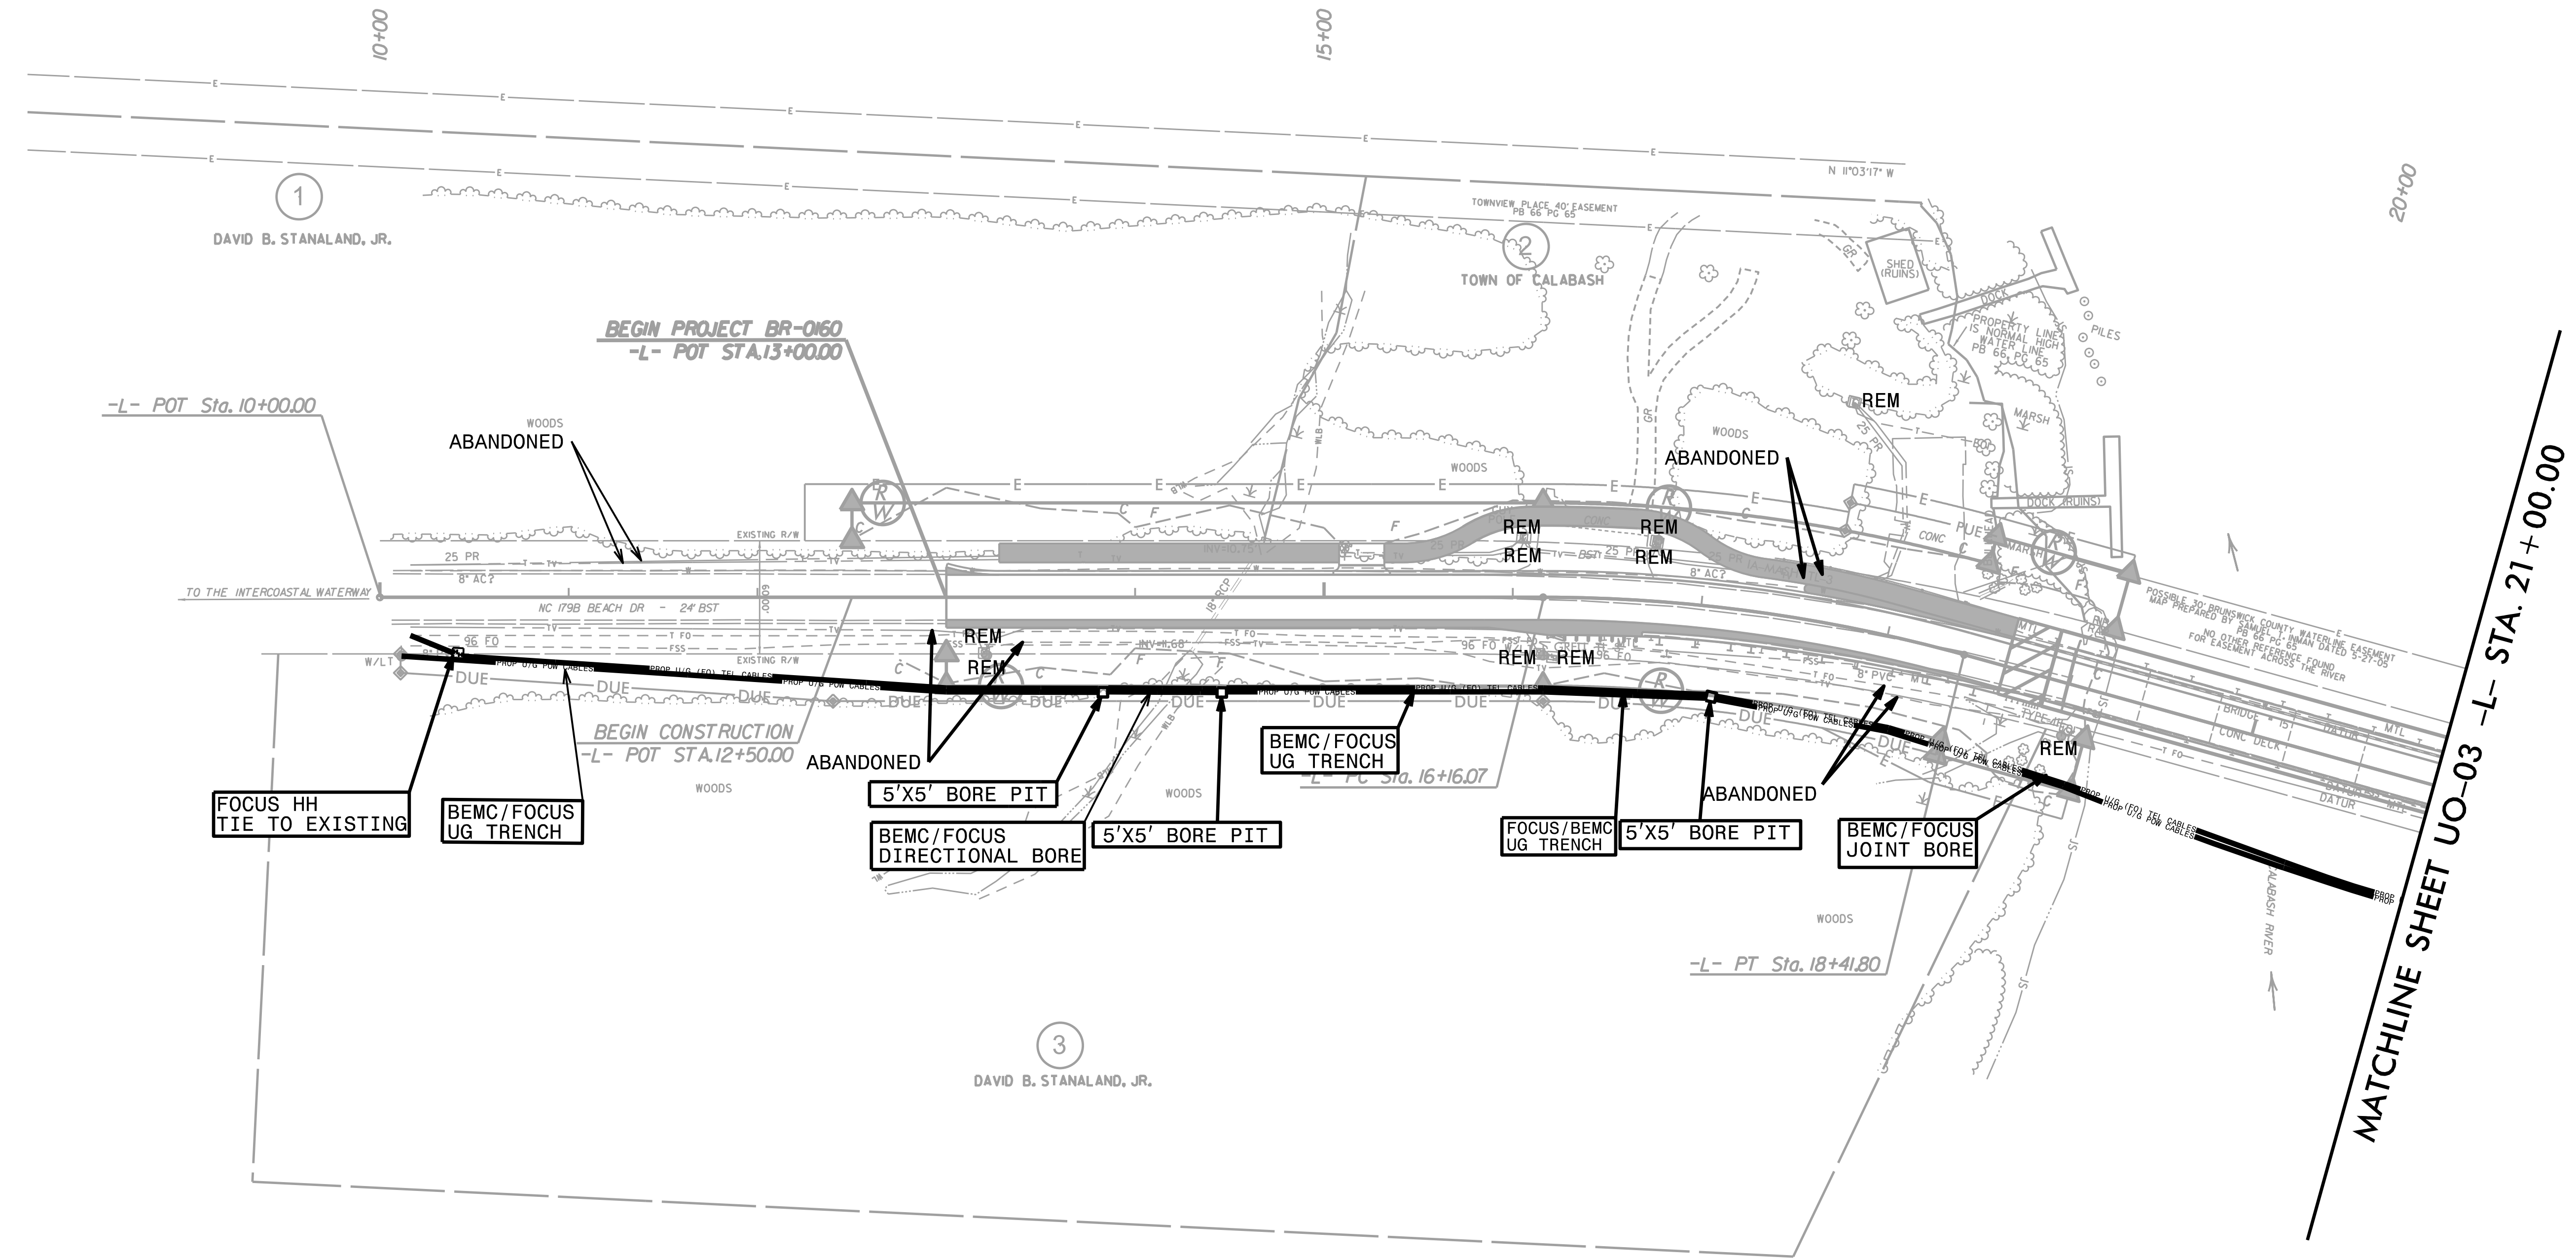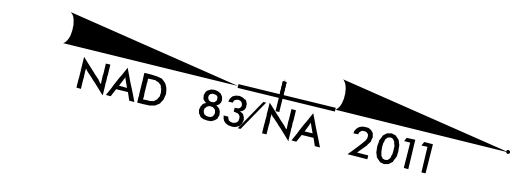

5/14/99
1/11/2003
3:11:33
160_Rdy_psh_4.dgn