

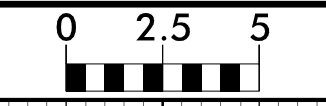


6/23/16

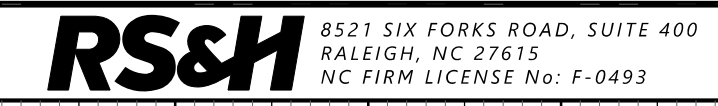

PROJ. REFERENCE NO.  
BR-0160

SHEET NO.  
X-2

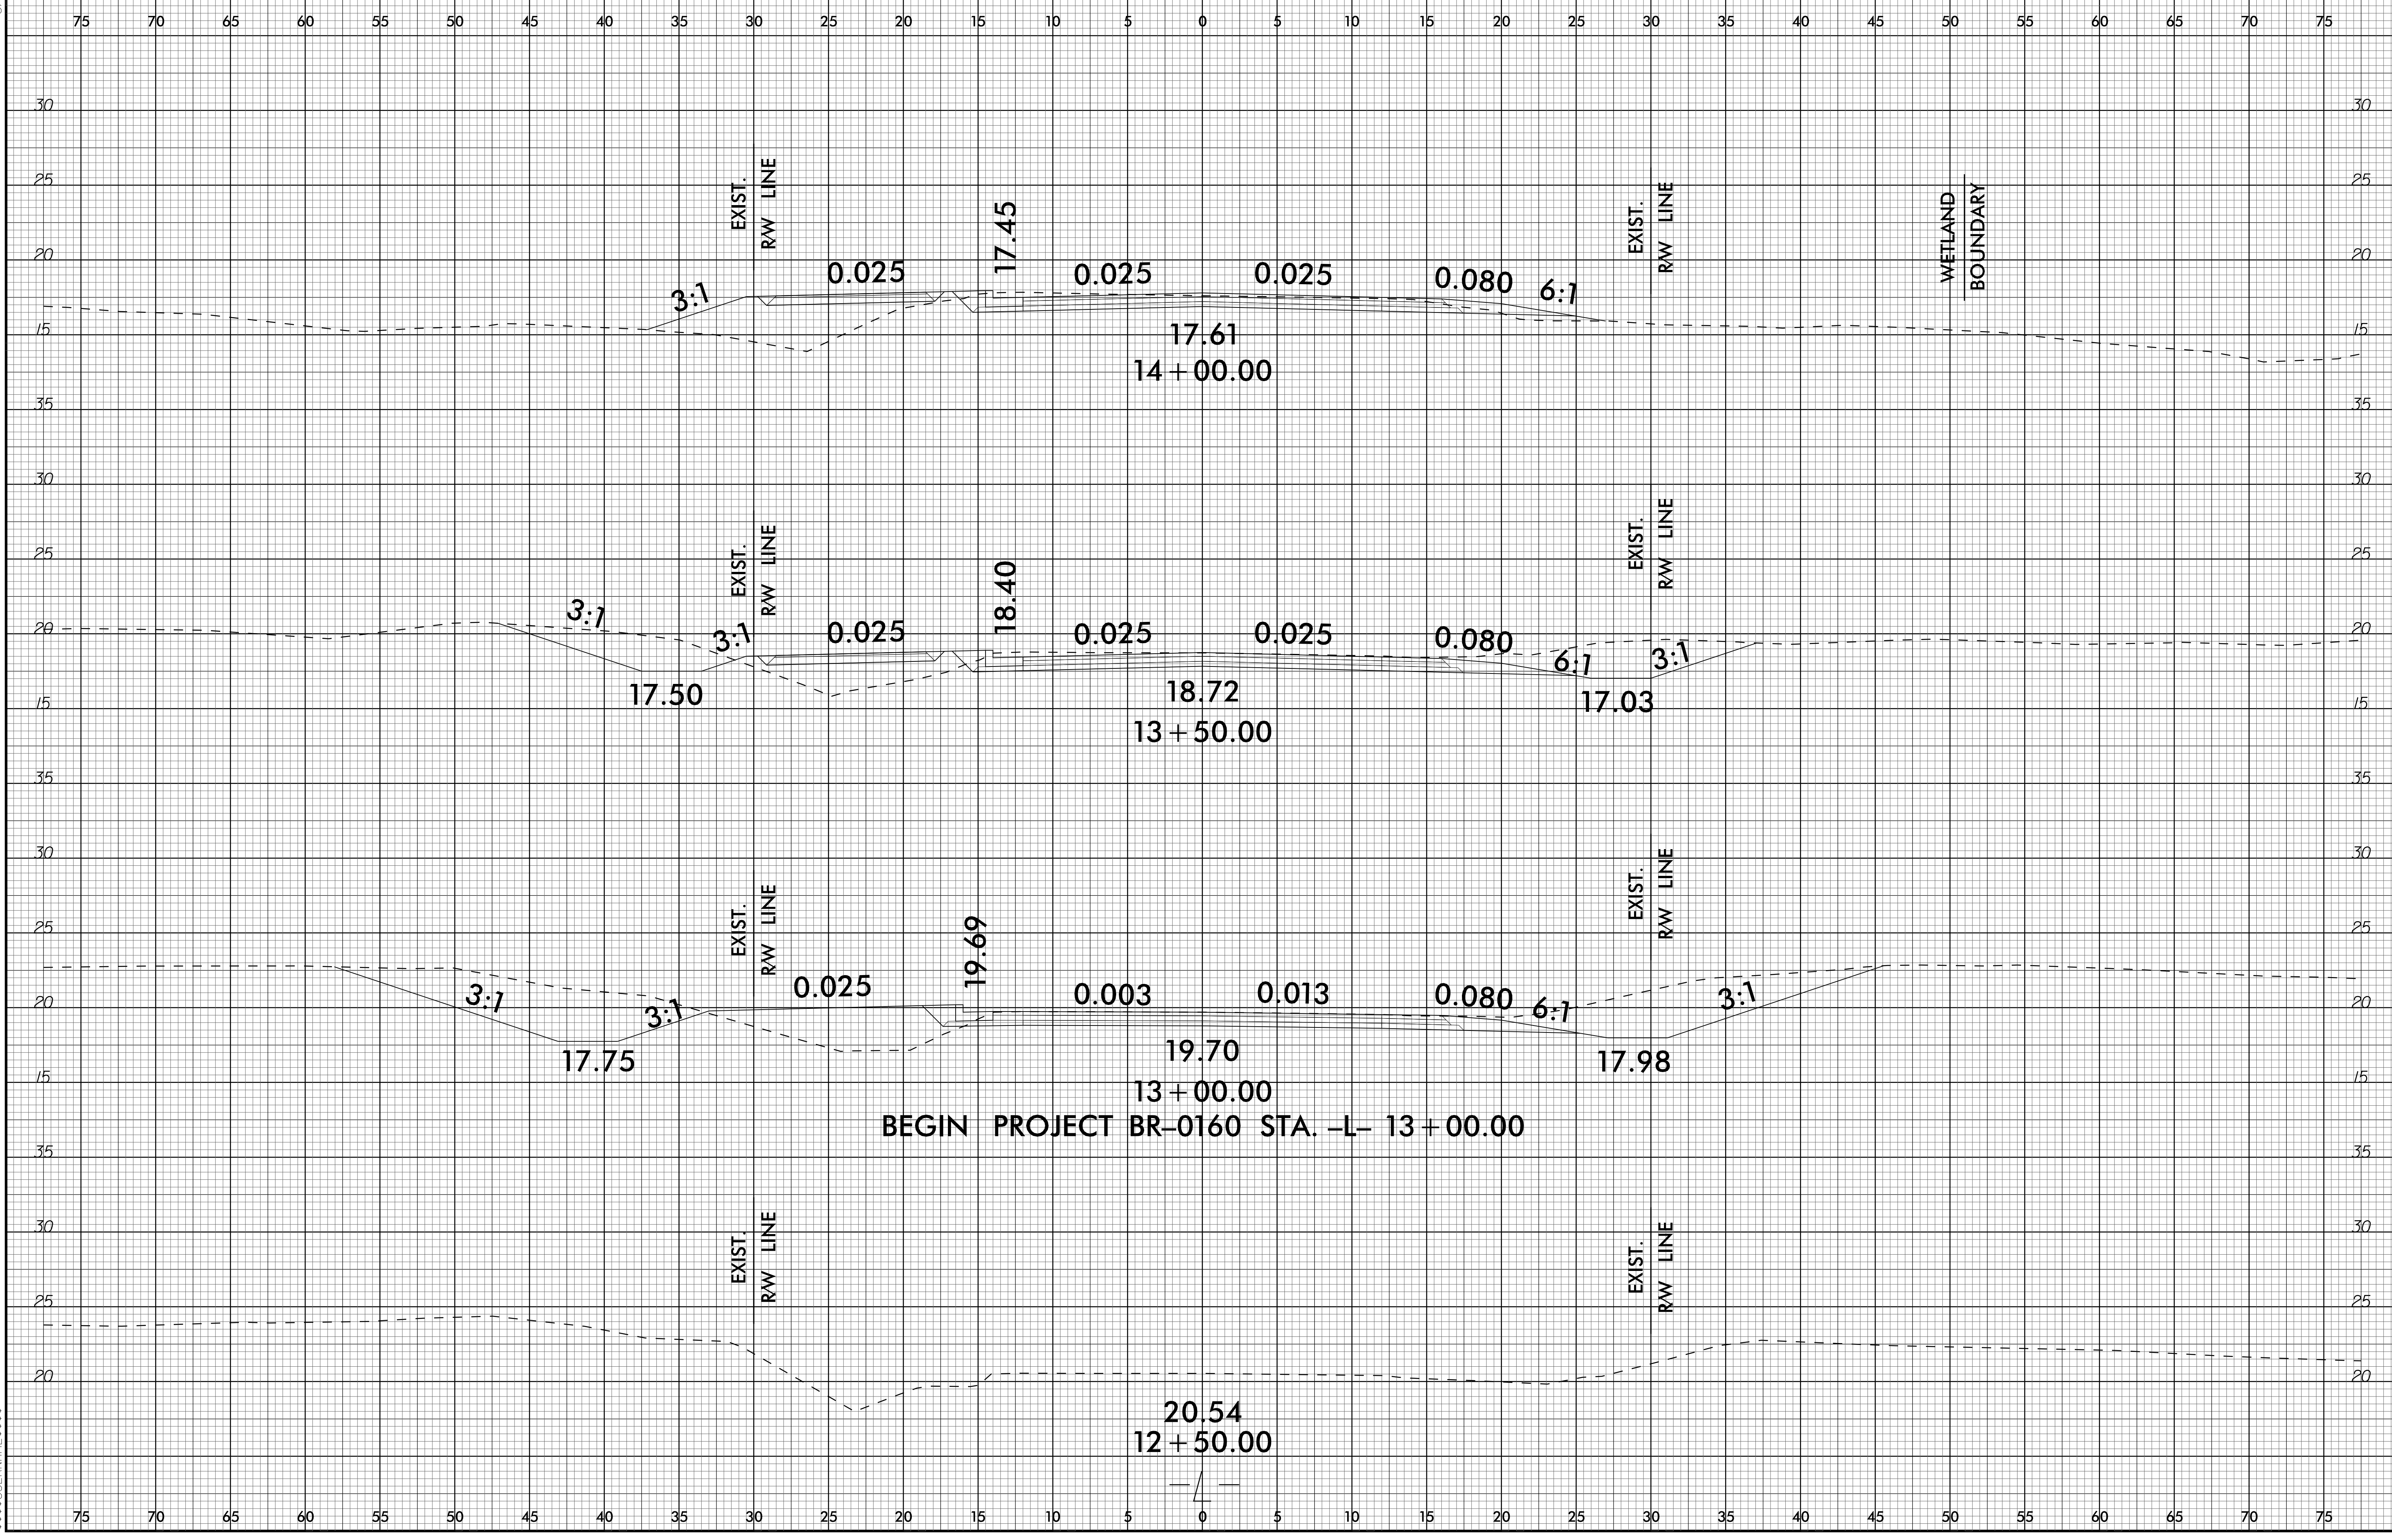

22-FEB-2023 16:03  
R:\Projects\2023\002\01\160\160\_Rdy.rvt - With Logo.dgn  
\$\$\$\$USERNAME\$\$\$