
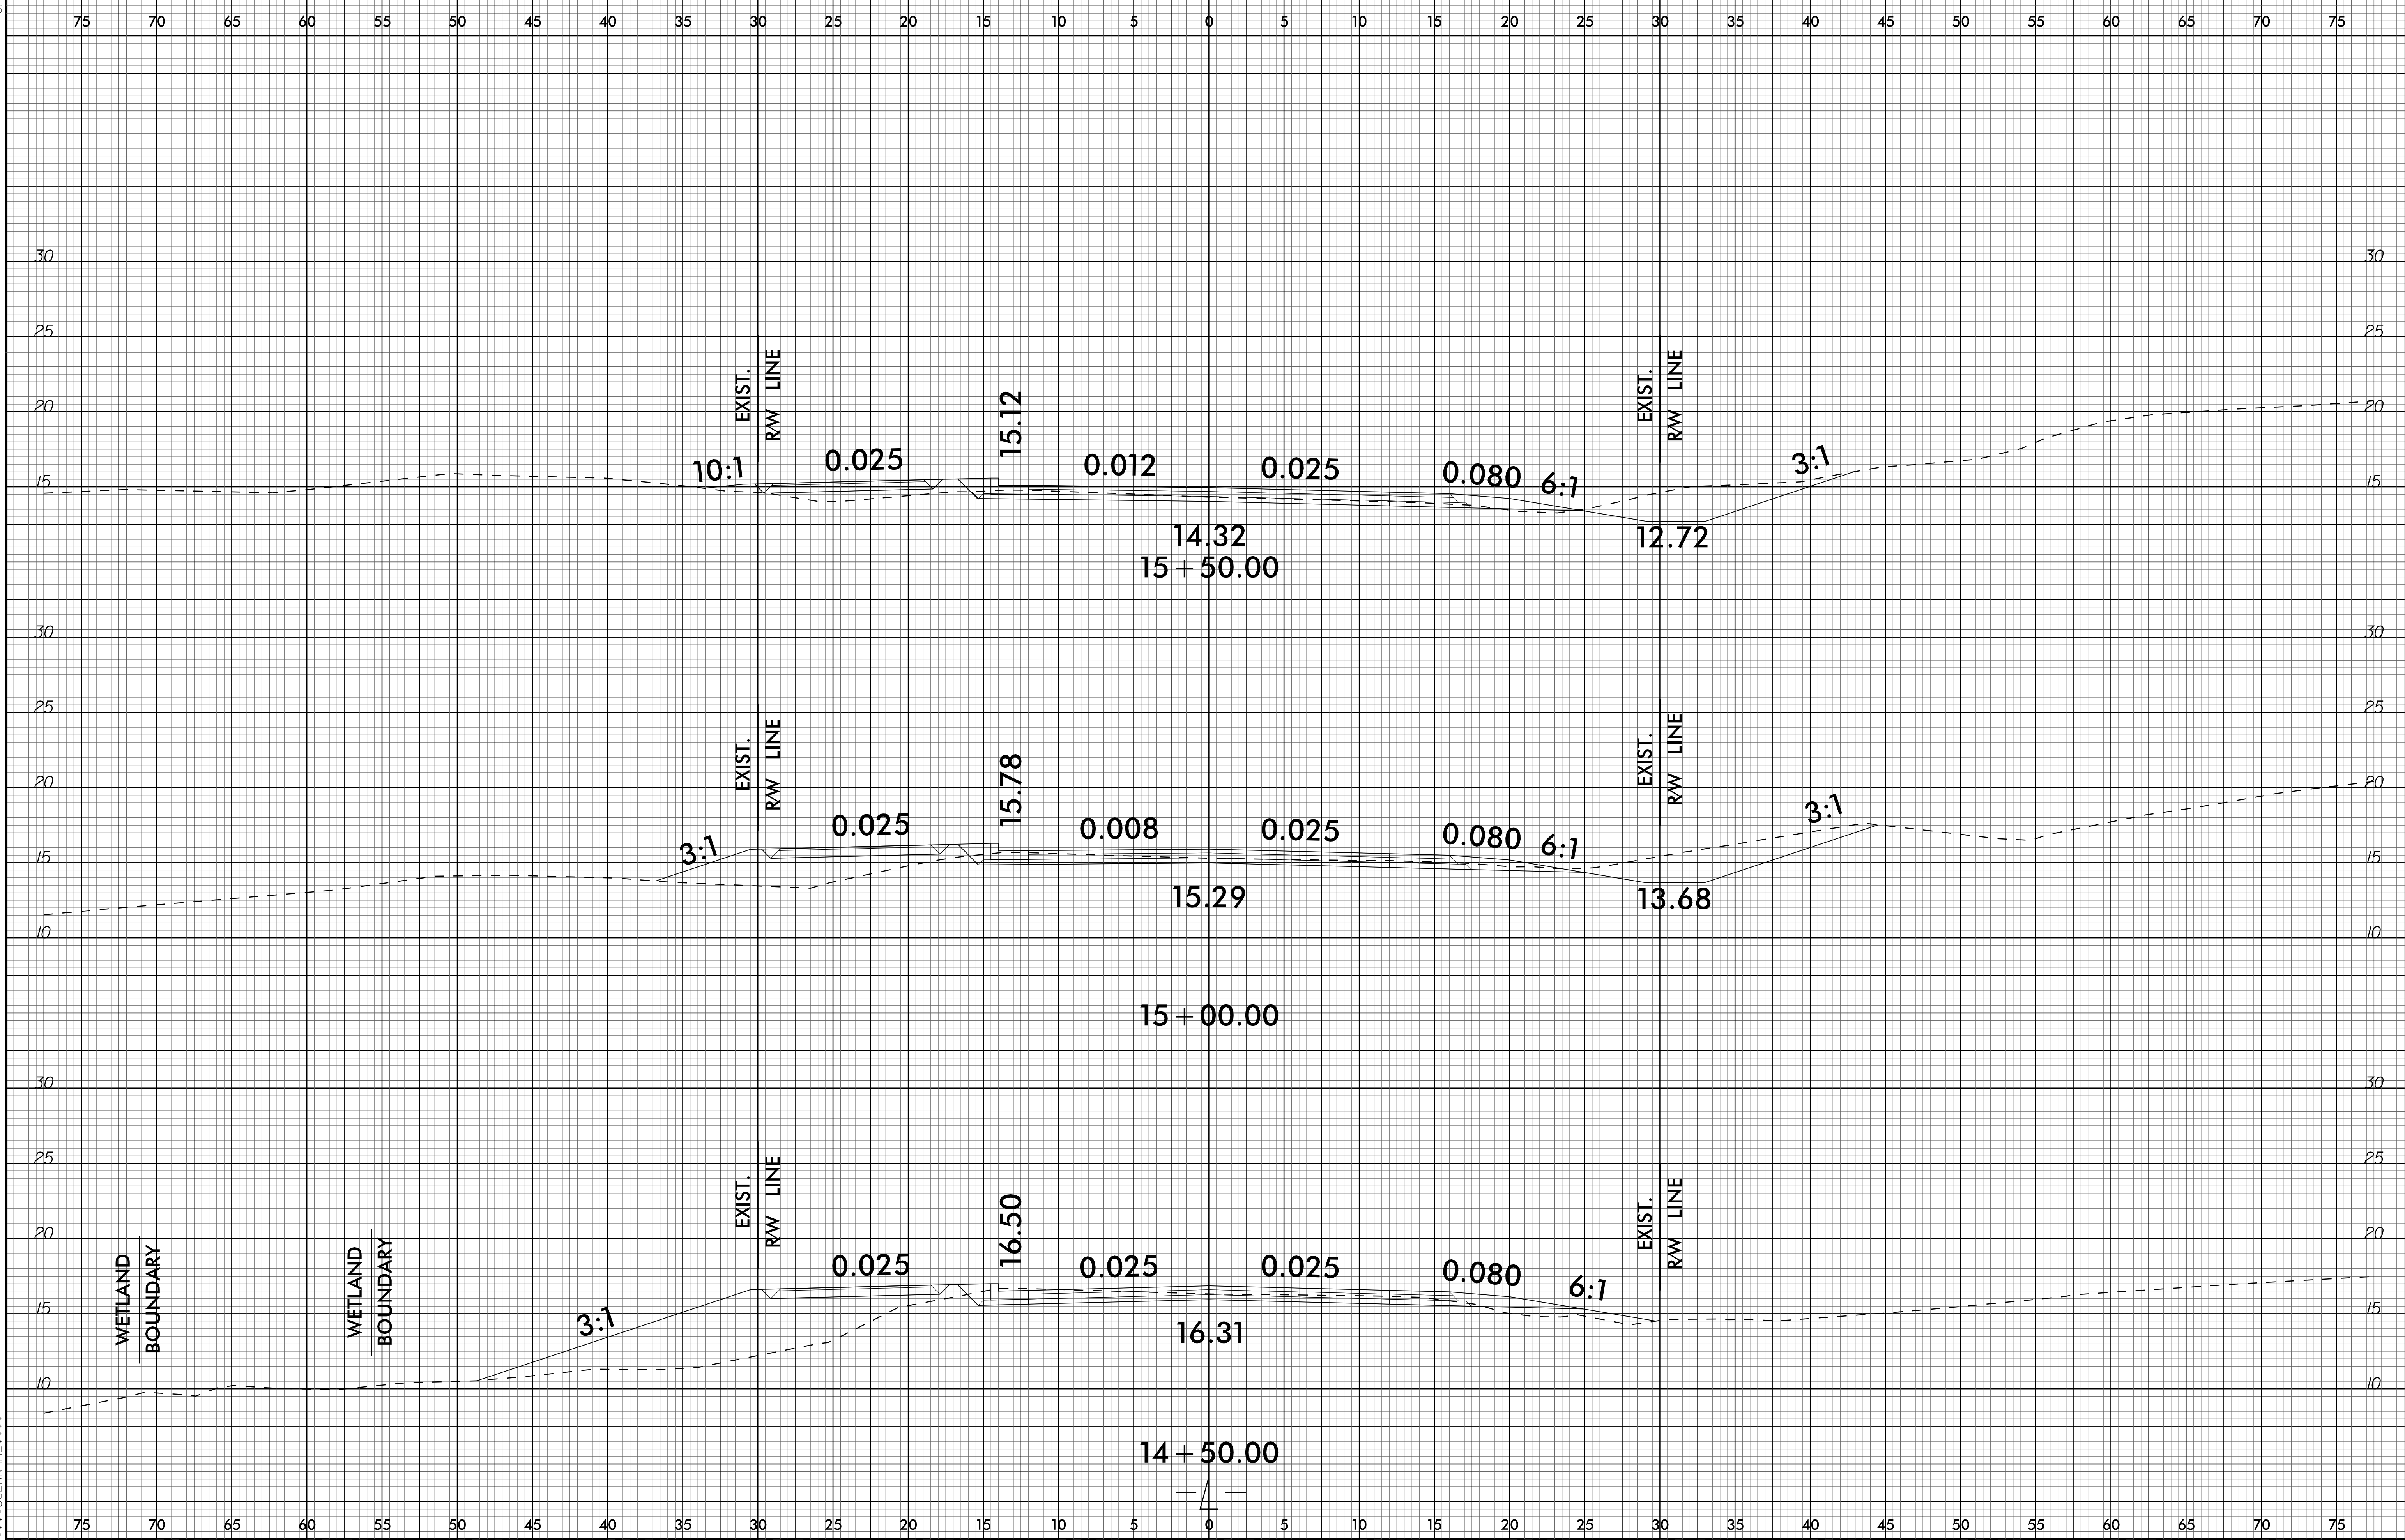


6/23/16

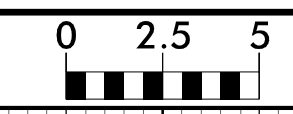

22-FEB-2023 16:03
C:\Users\jfernan\OneDrive\Documents\BR0160_Rdy_xpl.L - With Logo.dgn
\$\$\$\$\$USER\$NAME\$\$\$\$\$