


6/23/16

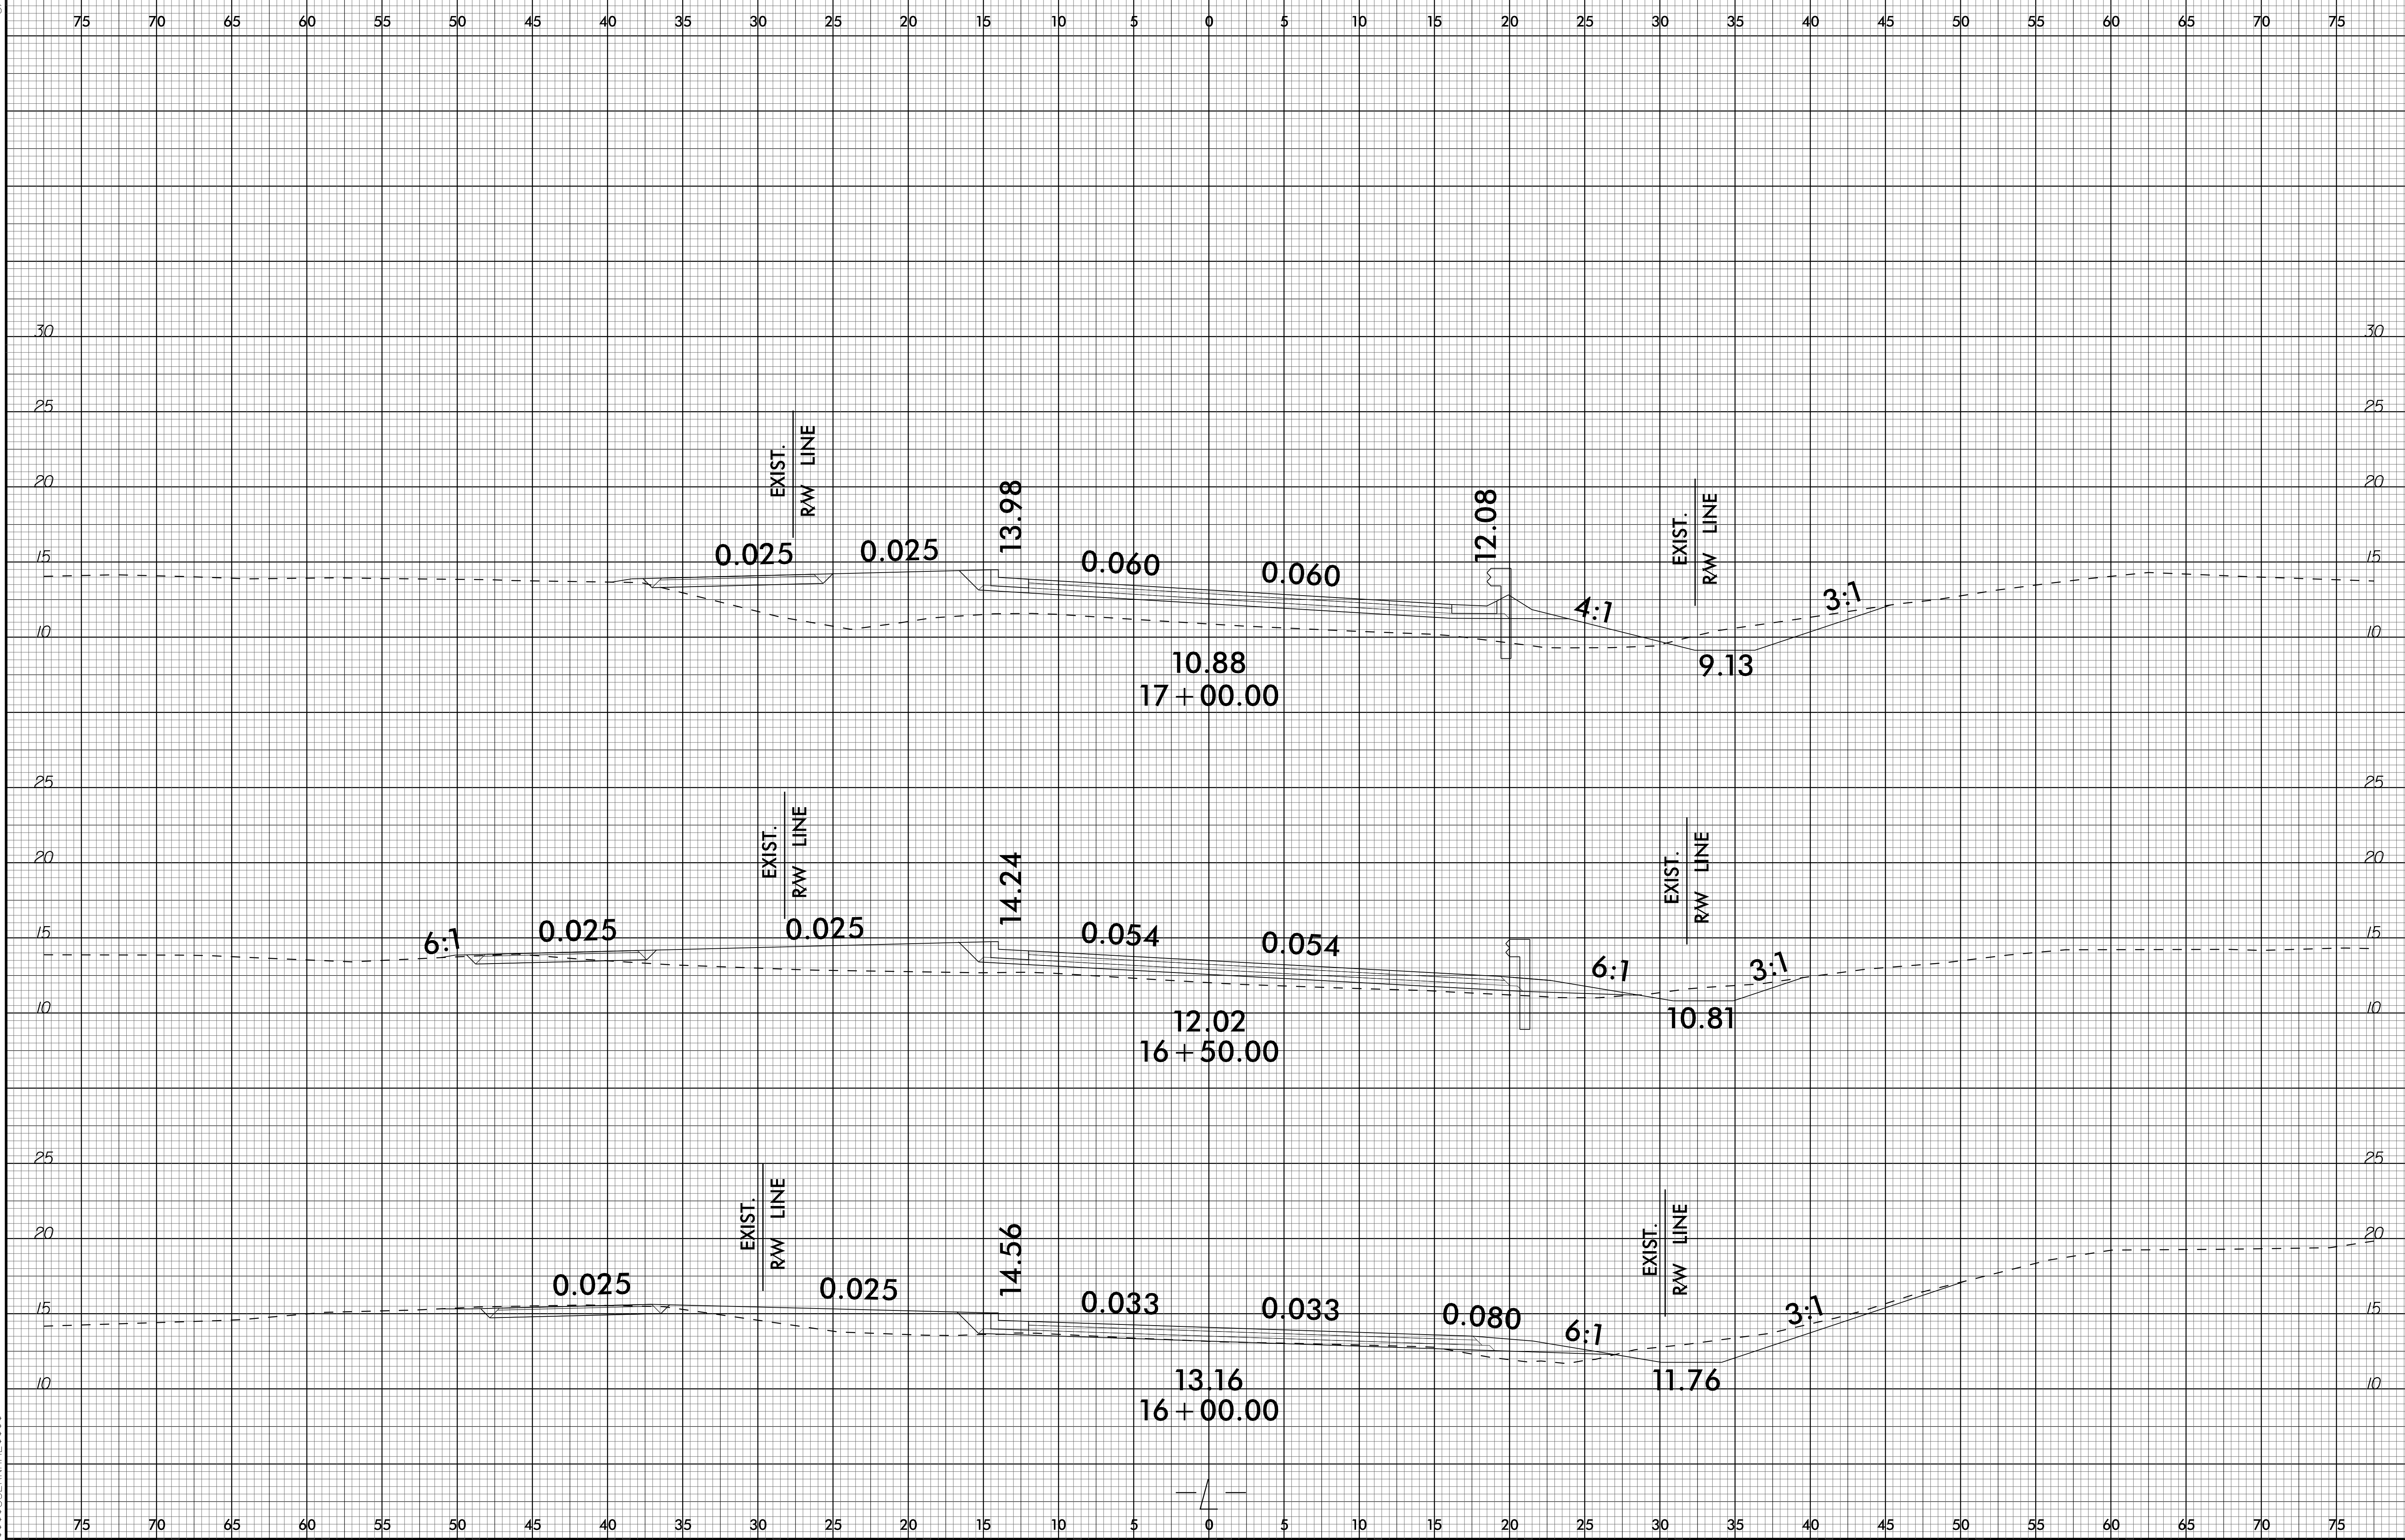

22-FEB-2023 16:03
 R:\Projects\2023\0160\160-01\160-01-01\160-01-01.dgn - With Logo.dgn
 \$\$\$USER\$\$(160-01-01-01)