


6/23/16

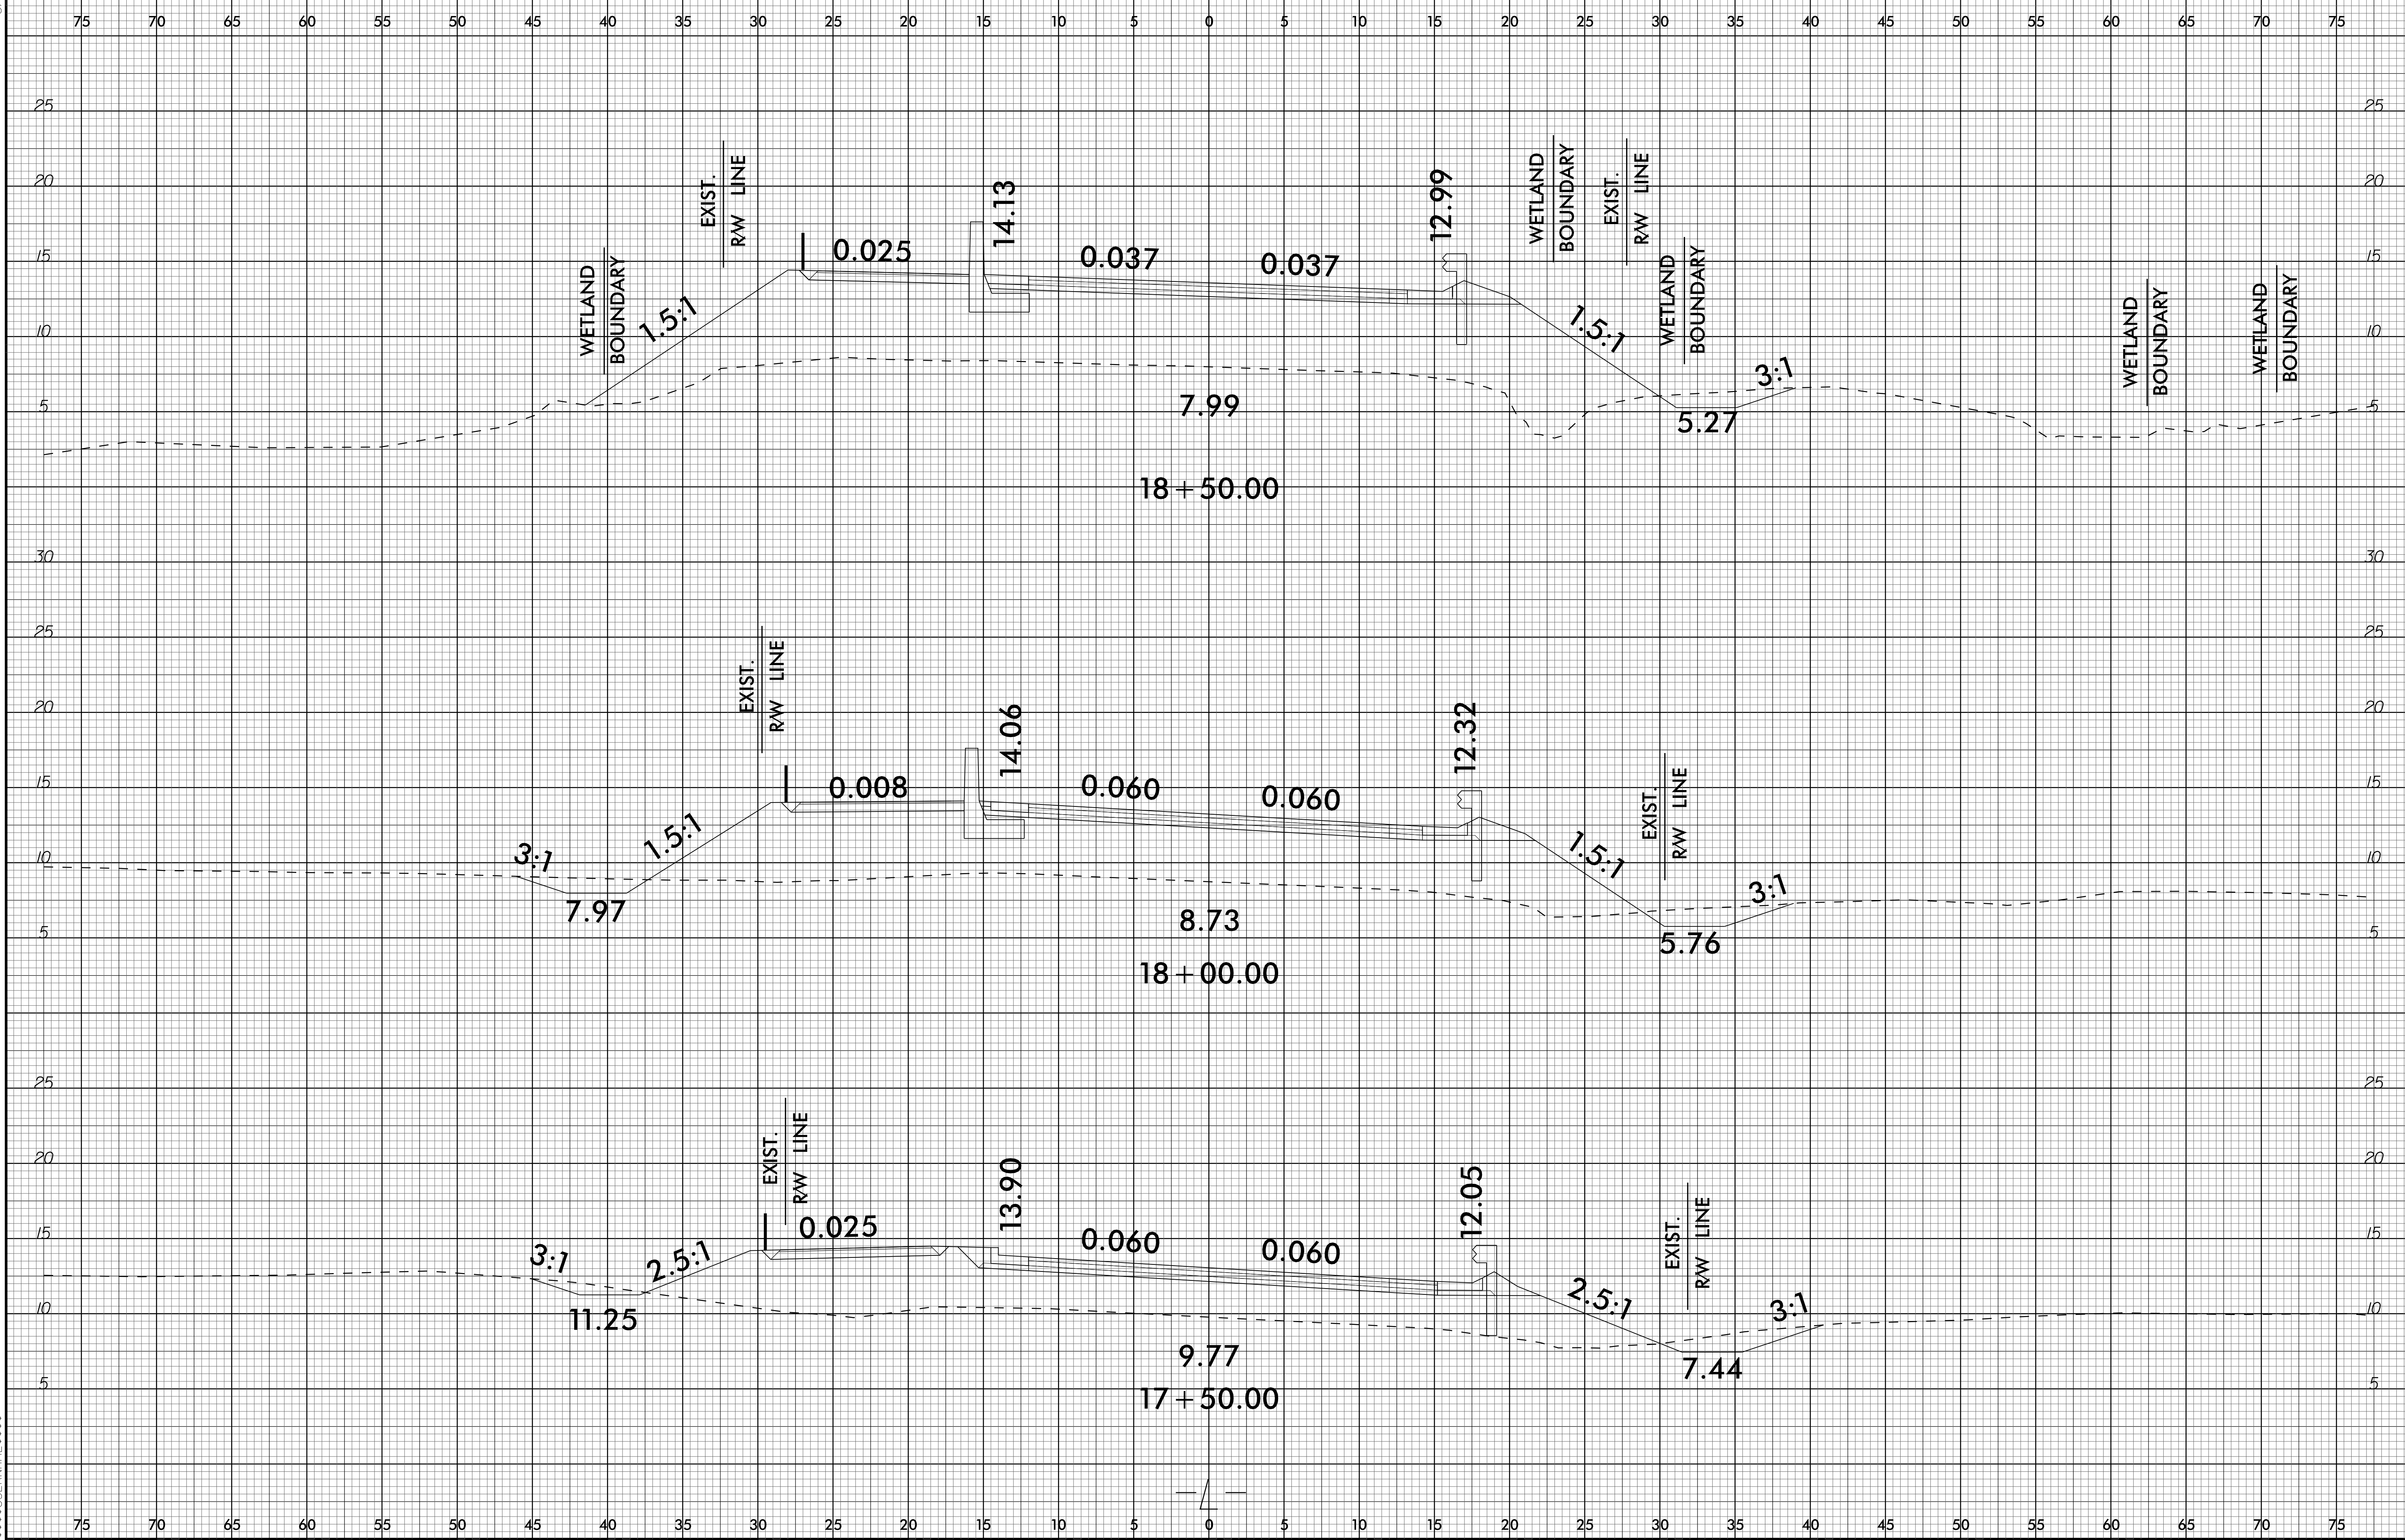

22-FEB-2023 16:03
R:\Projects\2023\0160\0160-Modeling\BR0160_Rdy_xpl.L - With Logo.dgn
\$\$\$\$\$USER\$NAME\$\$\$\$\$