


6/23/16

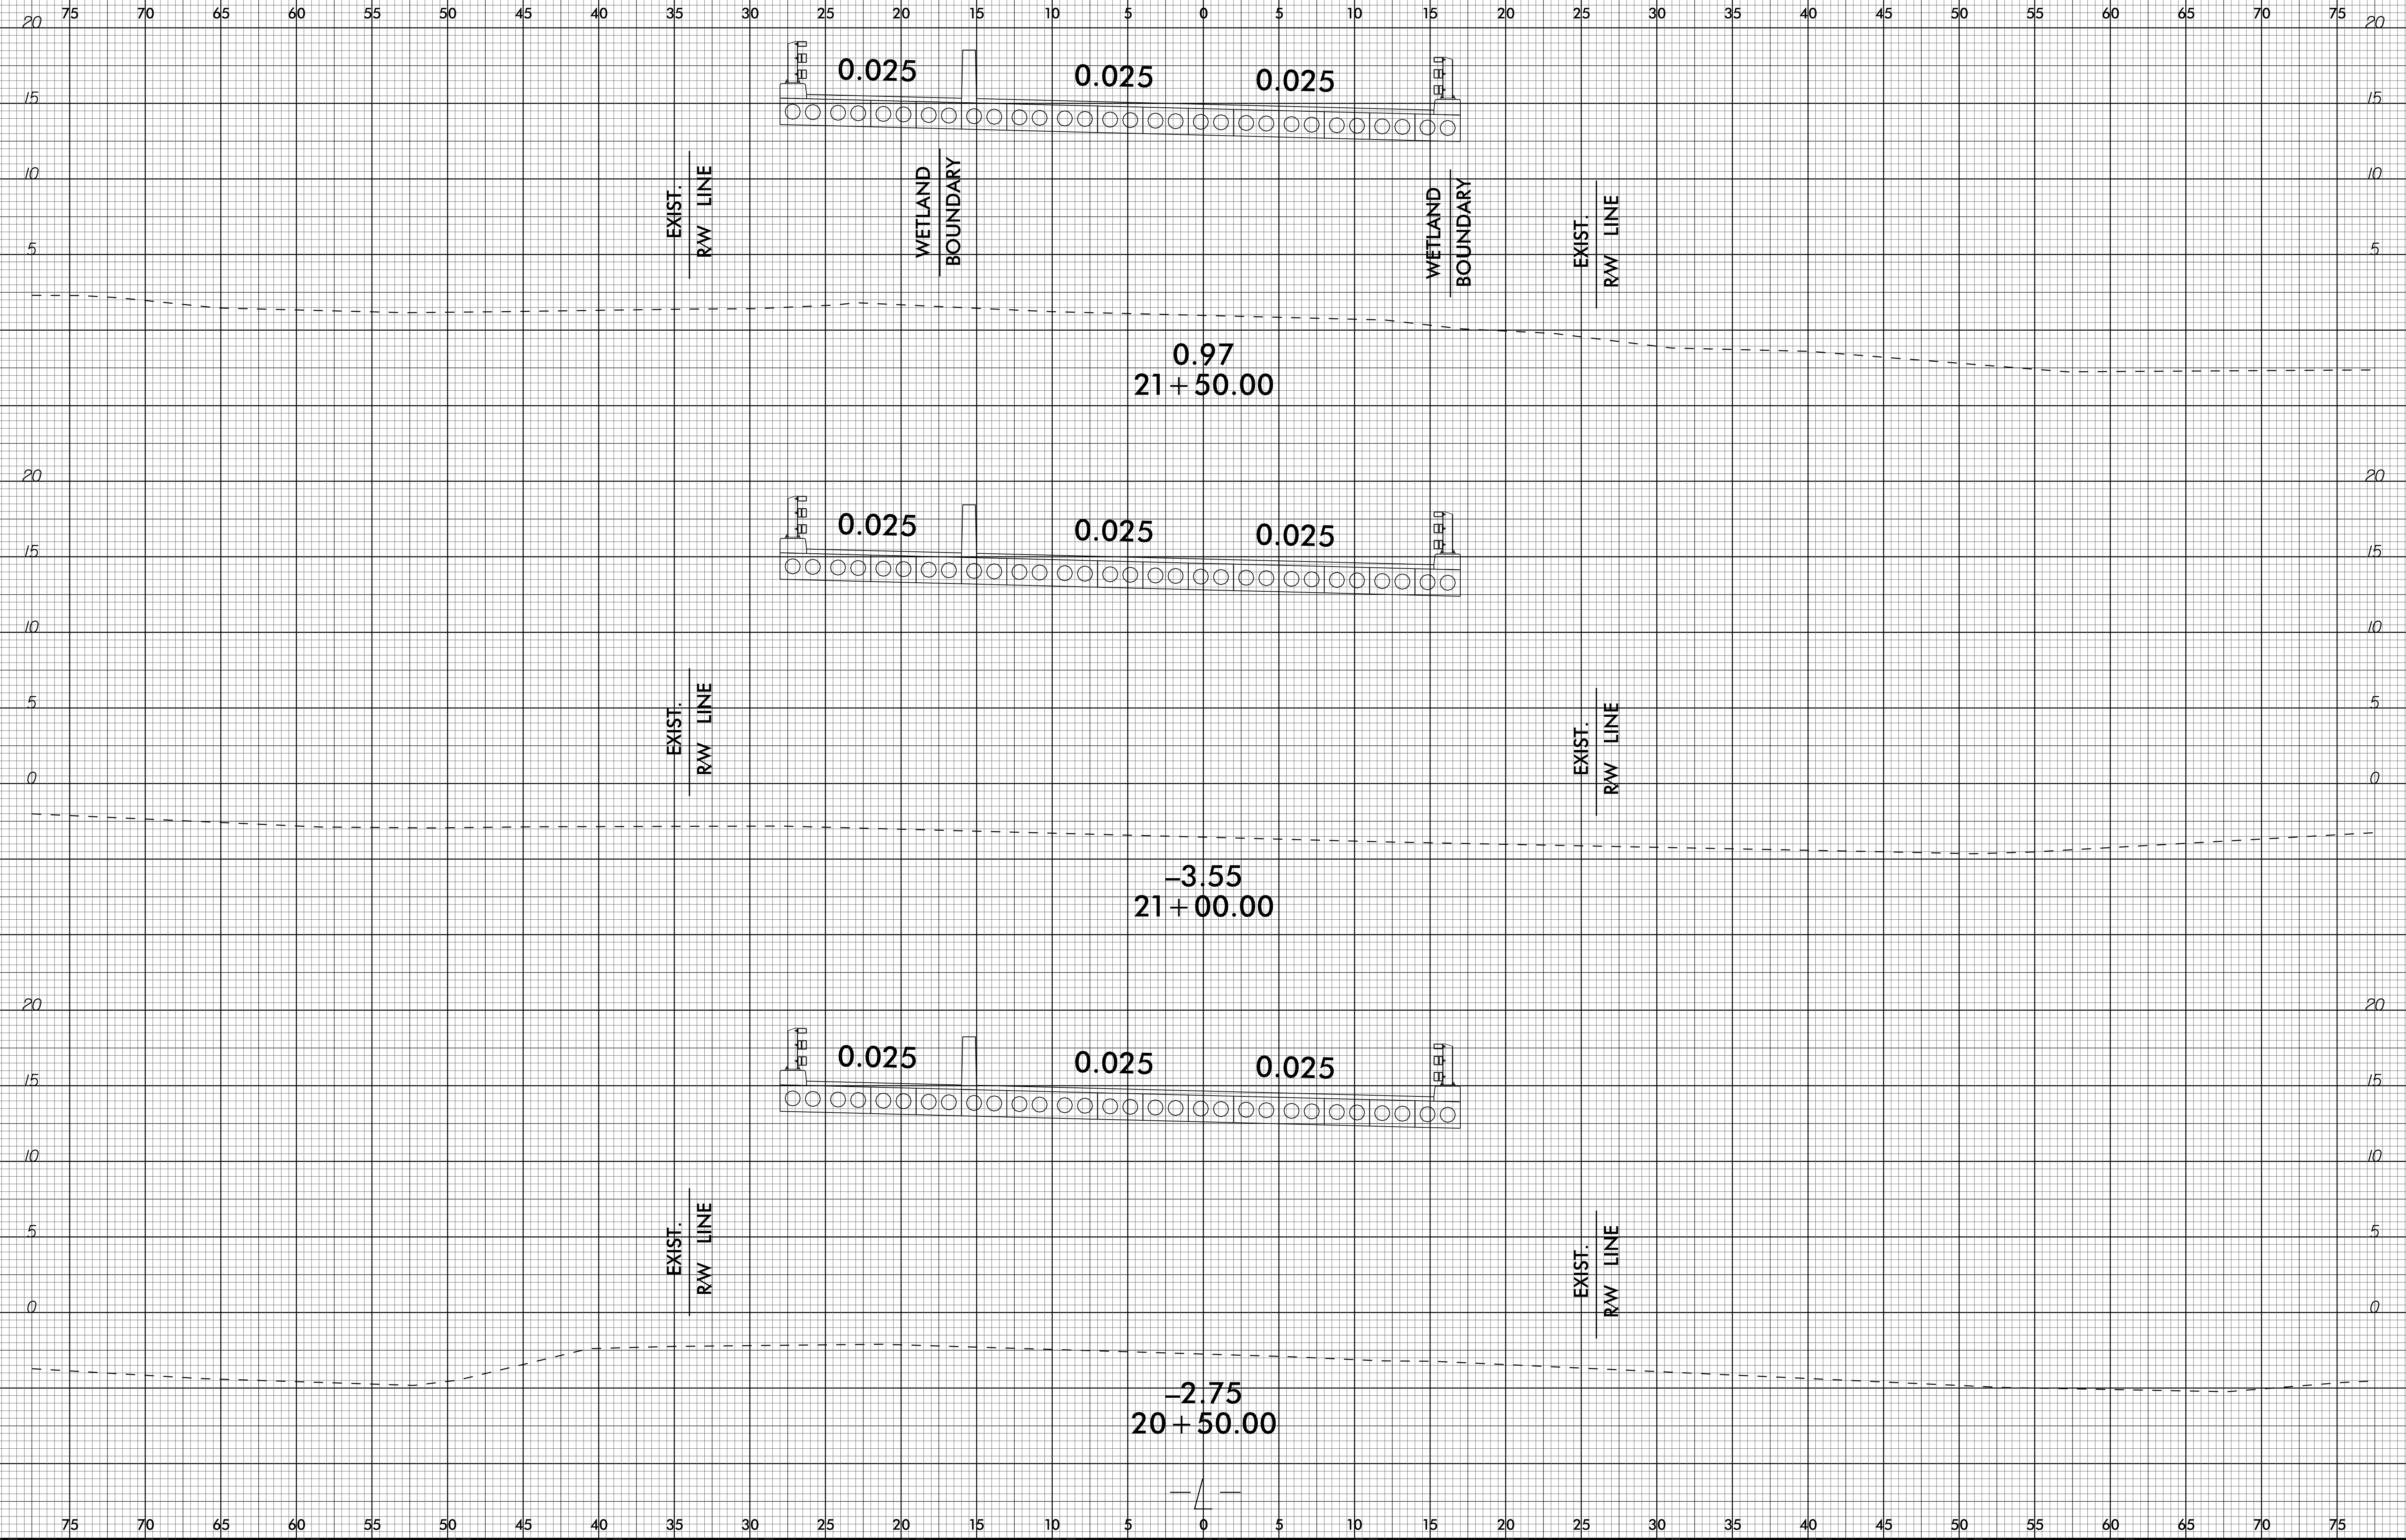

22-FEB-2023 16:03
C:\Users\jfernanes\OneDrive\Documents\BR0160\BR0160_Rdy_xpl.L - With Logo.dgn
\$\$\$\$\$USER\$NAME\$\$\$\$\$

75 70 65 60 55 50 45 40 35 30 25 20 15 10 5 0 5 10 15 20 25 30 35 40 45 50 55 60 65 70 75