



DETECTABLE WARNING SURFACE (SEE RDWY. STD. 848.05)

PAY LIMITS FOR 2 OR 3 CURB RAMPS
(CALCULATE BASED ON NUMBER OF SETS OF TRUNCATED DOMES)
ETC.

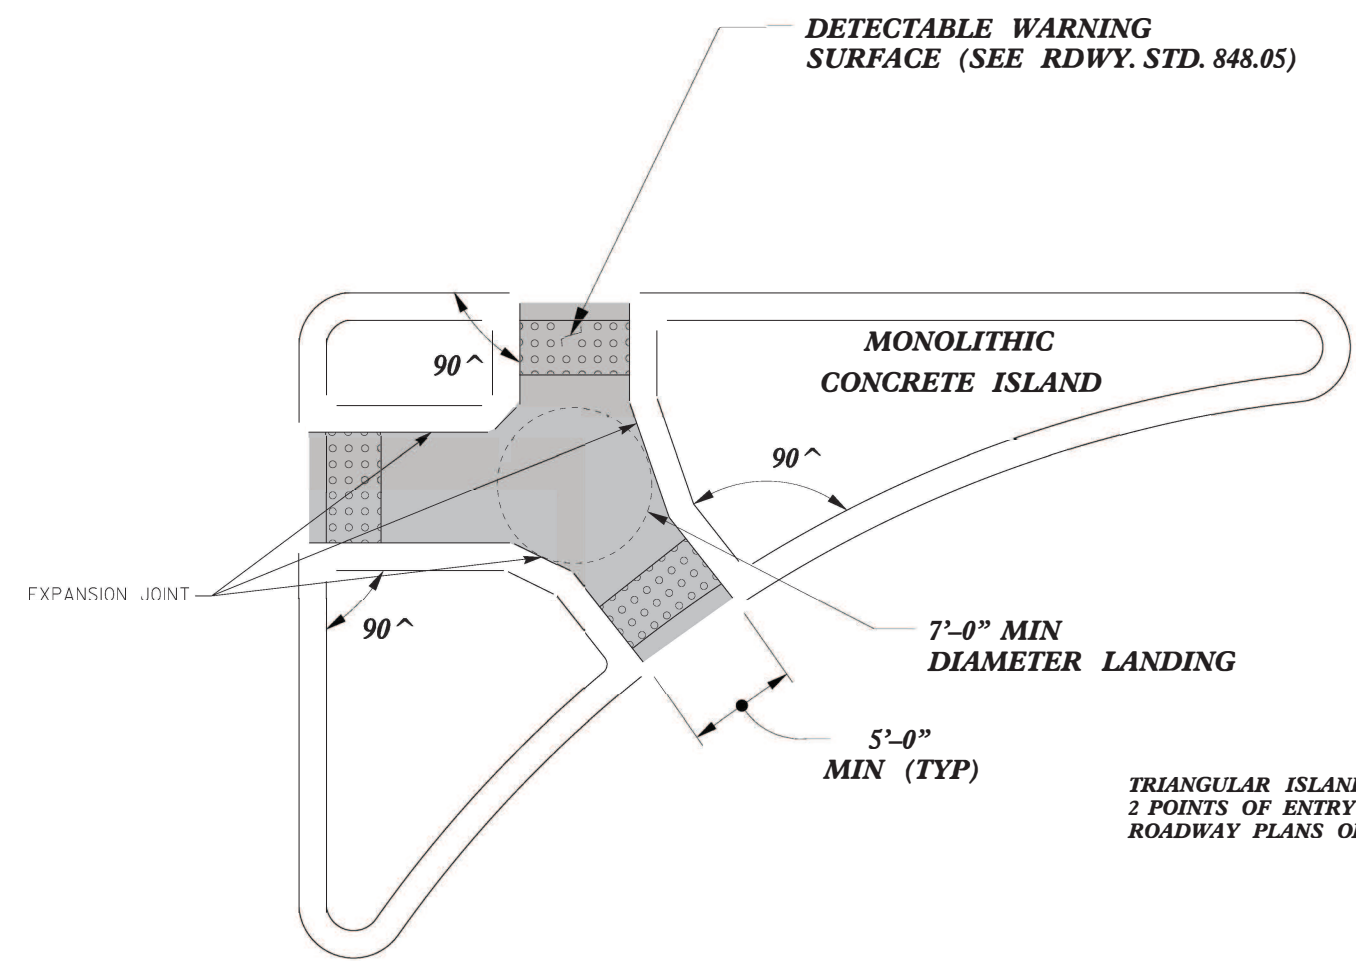


TRIANGULAR ISLANDS MAY BE CONSTRUCTED WITH ONLY 2 POINTS OF ENTRY AND EXIT AS SHOWN IN THE ROADWAY PLANS OR AS DIRECTED BY THE ENGINEER.

TRIANGULAR ISLAND WITH CUT THROUGH
TYPE 6

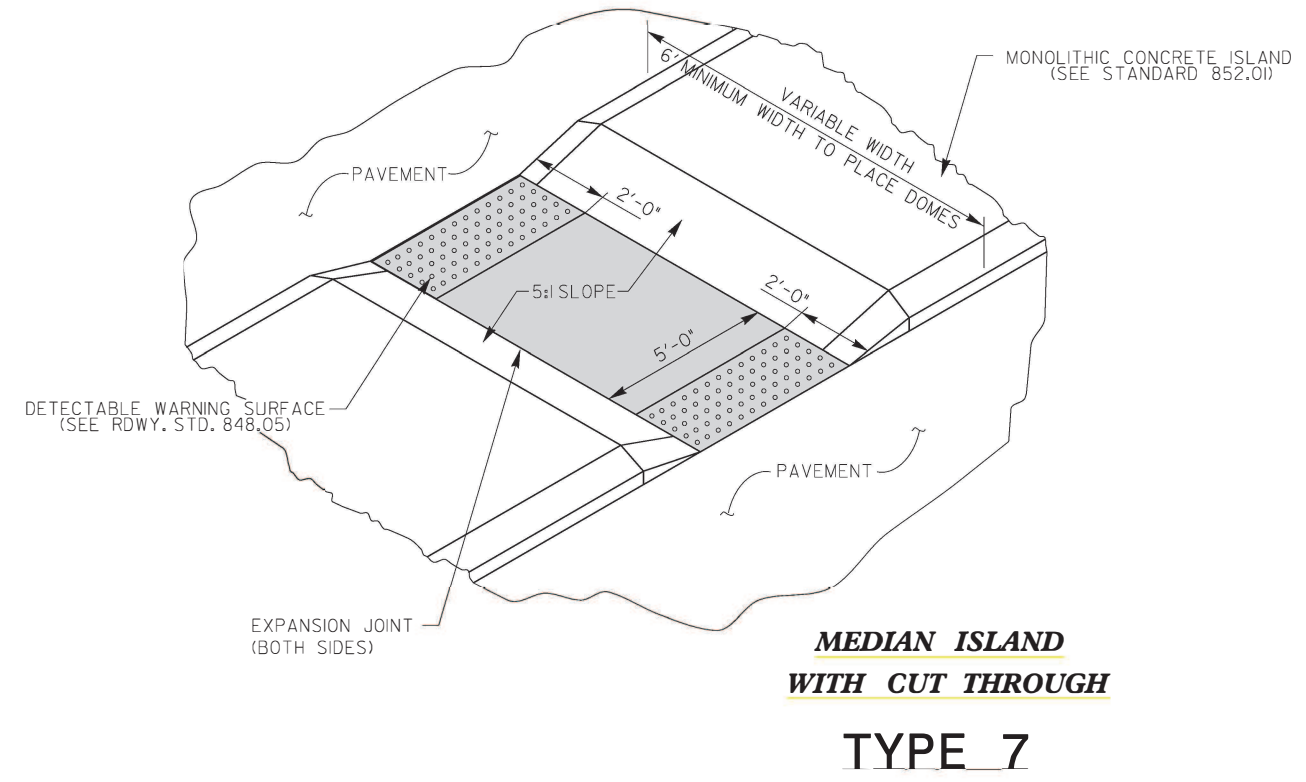

MEDIAN ISLAND WITH CUT THROUGH
TYPE 7

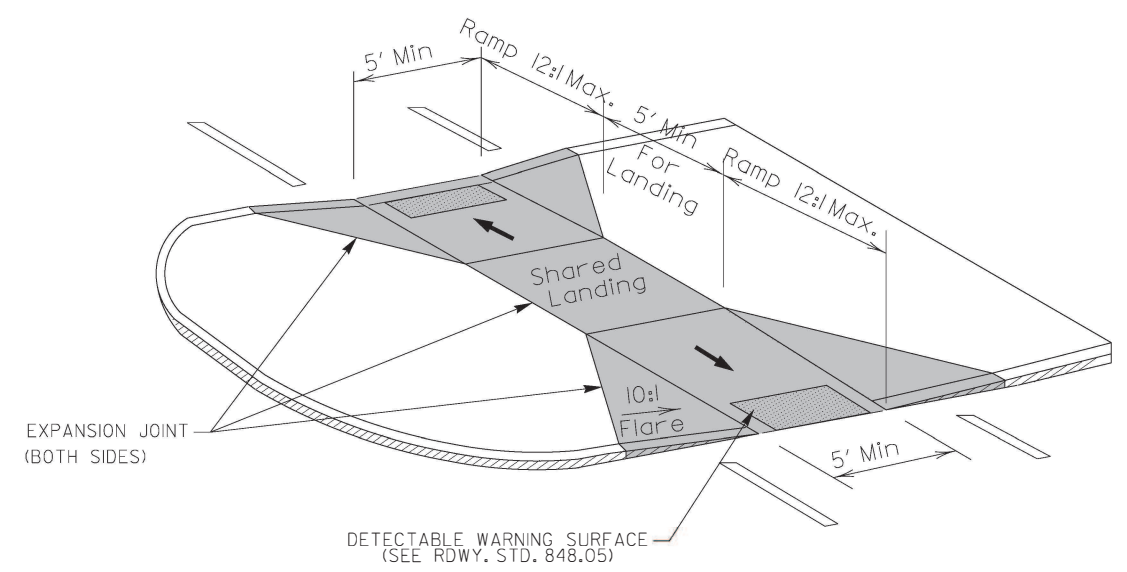

MEDIAN ISLAND CURB RAMPS
TYPE 8

DOCUMENT NOT CONSIDERED FINAL UNLESS ALL SIGNATURES COMPLETED

CONTRACT STANDARDS AND DEVELOPMENT UNIT
Office 919-707-6950 FAX 919-250-4119

CURB RAMPS
Median or Turn Lane Islands

ORIGINAL BY: J.S. HOWERTON DATE: 7/7/11
MODIFIED BY: DATE: _____
CHECKED BY: DATE: _____
FILE SPEC: stds/2012CurbRamp/CurbRampDetails.dgn



5/14/99
SYSTEM PERFORMANCE