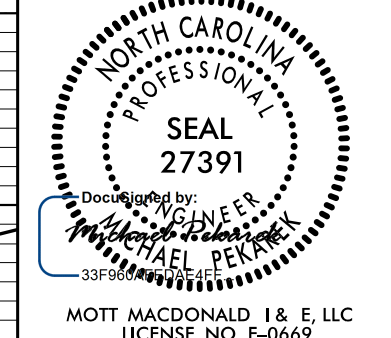
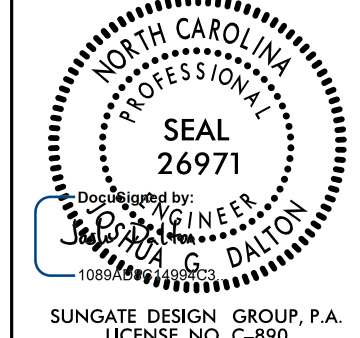

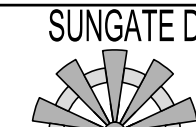
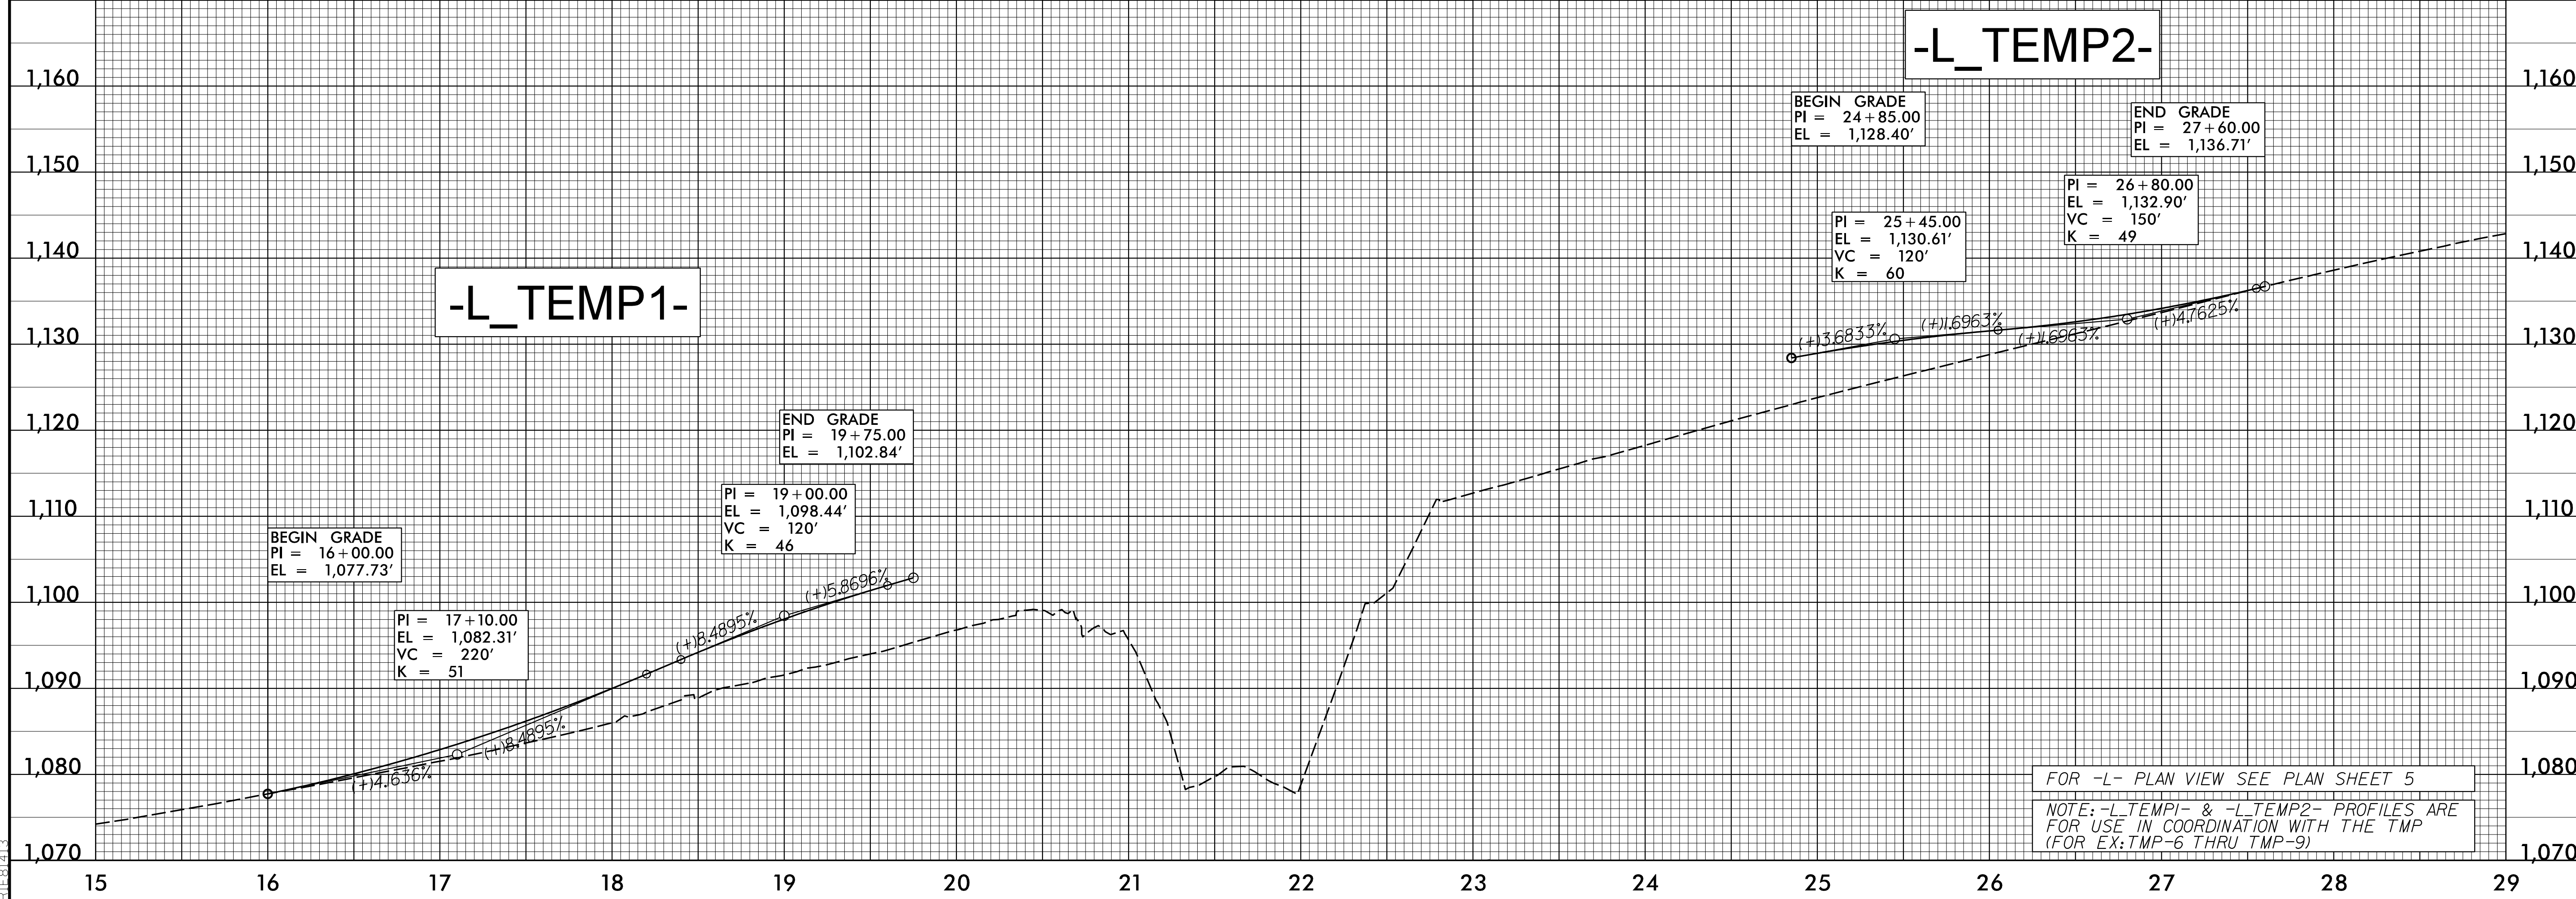
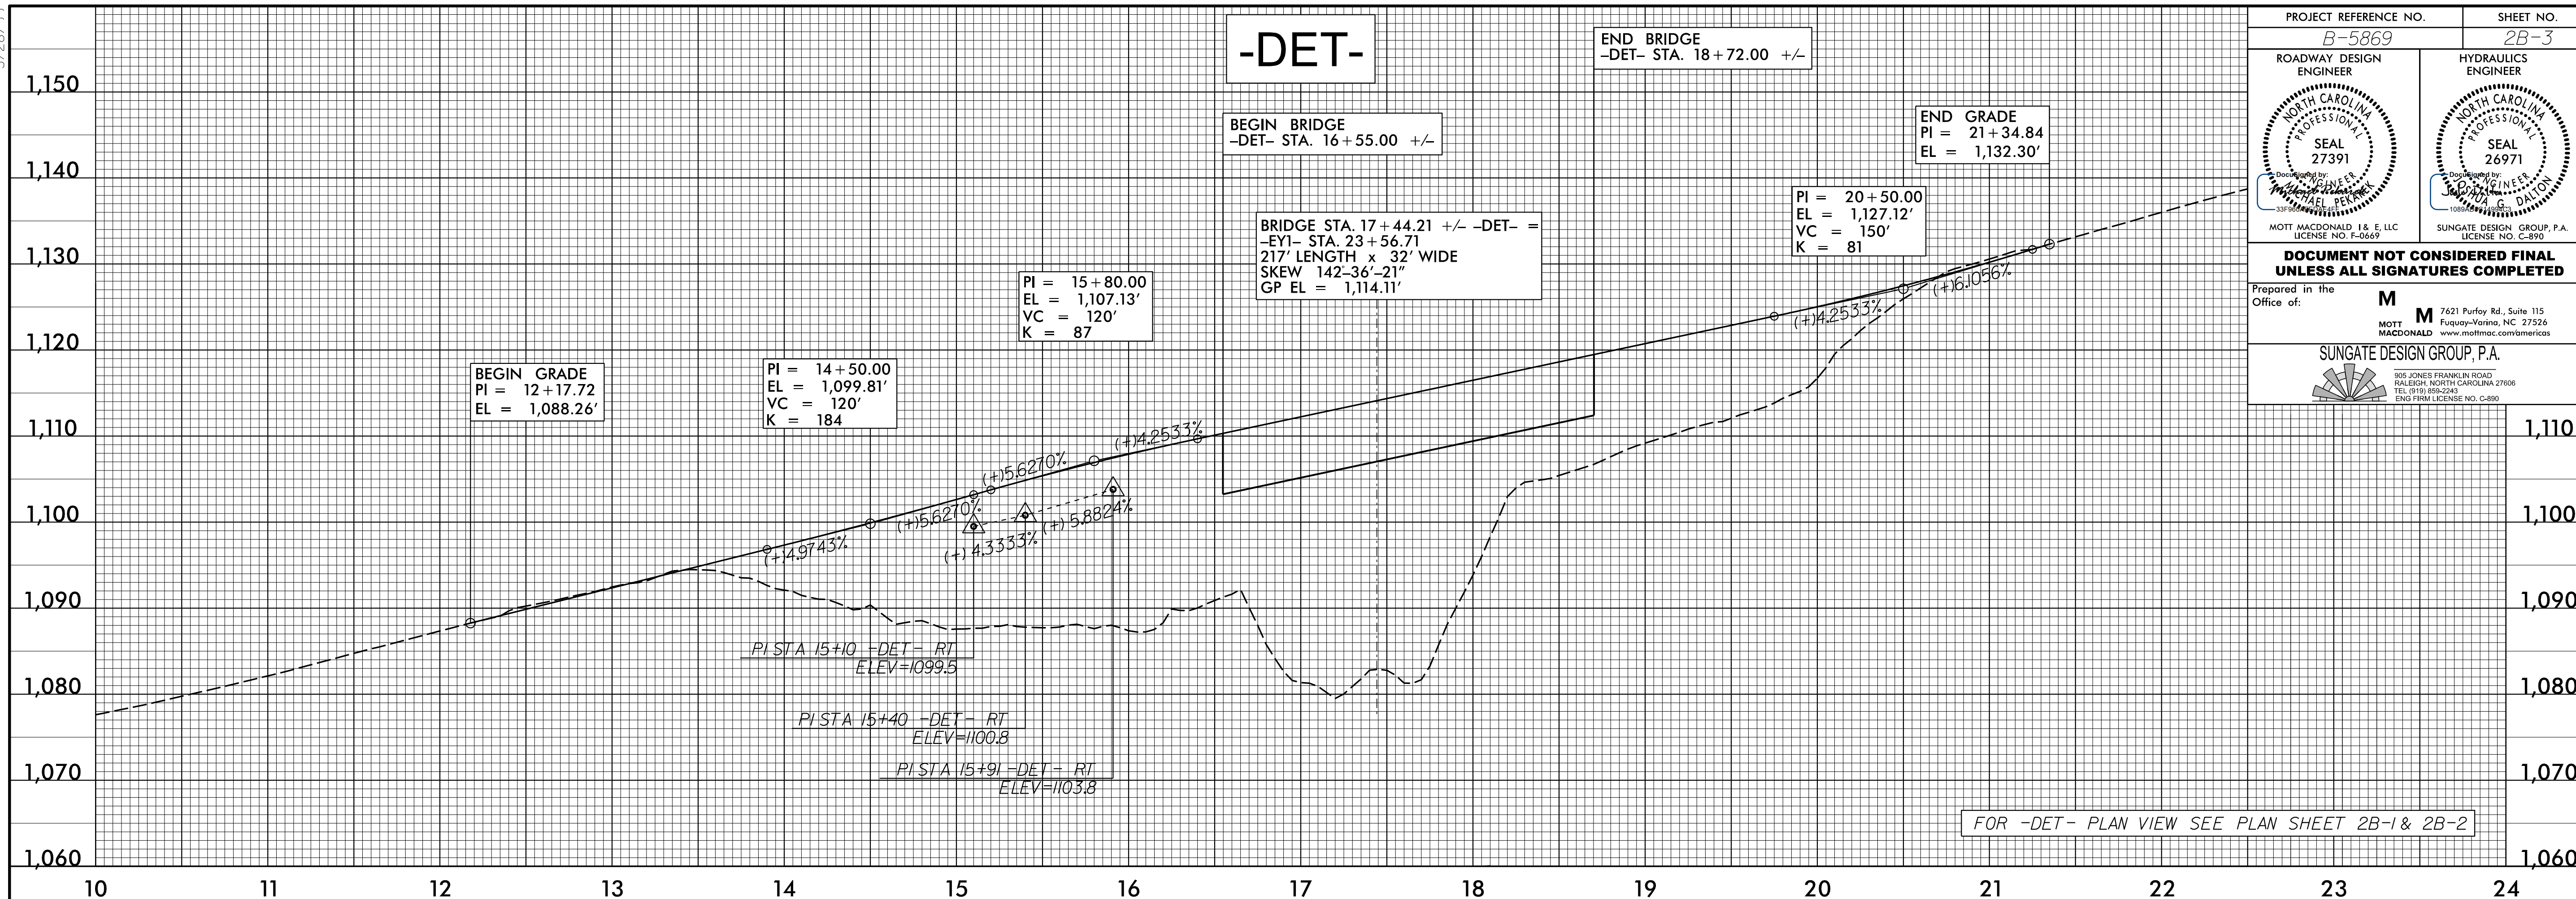


5/28/99

PROJECT REFERENCE NO. B-5869	SHEET NO. 2B-3
ROADWAY DESIGN ENGINEER MOTT MACDONALD I & E, LLC LICENSE NO. F-0669	HYDRAULICS ENGINEER SUNGATE DESIGN GROUP, P.A. LICENSE NO. C-890
 	
<p><b>DOCUMENT NOT CONSIDERED FINAL</b> <b>UNLESS ALL SIGNATURES COMPLETED</b></p>	
<p>Prepared in the Office of:</p>  <p><b>M</b> MOTT MACDONALD 7621 Purfoy Rd., Suite 115 Fuquay-Varina, NC 27526 www.mottmac.com/americas</p>	
 <p><b>SUNGATE DESIGN GROUP, P.A.</b> 805 JONES FRANKLIN ROAD RALEIGH NORTH CAROLINA 27609 TEL (919) 858-2443 FAX (919) 858-2443 ENG. FIRM LICENSE NO. C-890</p>	



H:\3604\p\proj\B5869\_rdy\_DET.plt\_2B-3.dgn