

ROADWAY STANDARD DRAWINGS

THE FOLLOWING ROADWAY STANDARDS AS SHOWN IN "ROADWAY STANDARD DRAWINGS" - N.C. DEPARTMENT OF TRANSPORTATION - RALEIGH, N.C., DATED JANUARY 2018 ARE APPLICABLE TO THIS PROJECT AND BY REFERENCE HEREBY ARE CONSIDERED A PART OF THESE PLANS:

STD. NO.	TITLE
1101.01	WORK ZONE WARNING SIGNS
1101.02	TEMPORARY LANE CLOSURES
1101.03	TEMPORARY ROAD CLOSURES
1101.05	WORK ZONE VEHICLE ACCESSES
1101.11	TRAFFIC CONTROL DESIGN TABLES
1110.01	STATIONARY WORK ZONE SIGNS
1110.02	PORTABLE WORK ZONE SIGNS
1130.01	DRUMS
1135.01	CONES
1145.01	BARRICADES
1150.01	FLAGGERS
1160.01	TEMPORARY CRASH CUSHION
1165.01	TRUCK MOUNTED ATTENUATOR
1170.01	PORTABLE CONCRETE BARRIER
1180.01	SKINNY - DRUMS
1205.01	PAVEMENT MARKINGS - LINE TYPES AND OFFSETS
1205.02	PAVEMENT MARKINGS - TWO LANE AND MULTILANE ROADWAYS
1205.04	PAVEMENT MARKINGS - INTERSECTIONS
1205.05	PAVEMENT MARKINGS - TURN LANES
1205.08	PAVEMENT MARKINGS - SYMBOLS AND WORD MESSAGES
1205.12	PAVEMENT MARKINGS - BRIDGES
1250.01	RAISED PAVEMENT MARKERS - INSTALLATION SPACING
1251.01	RAISED PAVEMENT MARKERS - (PERMANENT AND TEMPORARY)
1261.01	GUARDRAIL AND BARRIER DELINEATORS - INSTALLATION SPACING
1261.02	GUARDRAIL AND BARRIER DELINEATORS - TYPES AND MOUNTING
1262.01	GUARDRAIL END DELINEATION

LEGEND

GENERAL

- DIRECTION OF TRAFFIC FLOW
- DIRECTION OF PEDESTRIAN TRAFFIC FLOW
- EXIST. PVMT.
- NORTH ARROW
- PROPOSED PVMT.
- WORK AREA
- REMOVAL
- TEMPORARY PAVEMENT
- WEDGING

TRAFFIC CONTROL DEVICES

- BARRICADE (TYPE III)
- CONE
- DRUM SKINNY DRUM TUBULAR MARKER
- TEMPORARY CRASH CUSHION
- FLASHING ARROW PANEL (TYPE C)
- FLAGGER
- LAW ENFORCEMENT
- TRUCK MOUNTED IMPACT ATTENUATOR (TMIA)
- CHANGEABLE MESSAGE SIGN

TEMPORARY SIGNING

- PORTABLE SIGN
- STATIONARY SIGN
- STATIONARY OR PORTABLE SIGN

SIGNALS

- EXISTING
- PROPOSED
- TEMPORARY

PAVEMENT MARKINGS

- EXISTING LINES
- TEMPORARY LINES

PAVEMENT MARKERS

- CRYSTAL/CRYSTAL
- CRYSTAL/RED
- YELLOW/YELLOW

PAVEMENT MARKING SYMBOLS

- PAVEMENT MARKING SYMBOLS

TEMPORARY PAVEMENT MARKING SCHEDULE

TEMPORARY PAVEMENT MARKING

SYMBOL	DESCRIPTION
<u>PAINT (4")</u>	
P1	WHITE EDGELINE
P2	WHITE SOLID LANE LINE
P3	10 FT. WHITE SKIP
P4	3 FT.-9 FT./SP WHITE MINISKIP
P5	2 FT.-6 FT./SP WHITE MINISKIP
P10	YELLOW EDGELINE
P13	YELLOW DOUBLE CENTER
P14	2 FT.-6 FT./SP YELLOW MINISKIP
<u>PAINT (8")</u>	
P42	YELLOW DIAGONAL
<u>PAINT (24")</u>	
P61	WHITE STOPBAR
<u>SYMBOLS</u>	
P70	LEFT TURN ARROW
P71	RIGHT TURN ARROW
P72	STRAIGHT TURN ARROW
P74	COMBO RIGHT/STRAIGHT ARROW
P75	COMBO LEFT/RIGHT ARROW
<u>COLD APPLIED PLASTIC, TYPE 4 (4")</u>	
C1	WHITE EDGELINE
C3	10 FT. WHITE SKIP
C10	YELLOW EDGELINE
<u>COLD APPLIED PLASTIC, TYPE 4 (8")</u>	
C42	YELLOW DIAGONAL

TEMPORARY RAISED MARKERS


- MI CRYSTAL & RED

PLOT DRIVER: NCDOT_pdf_color_eng-50.plt
 USER: CHARNDEN
 FILE: pw\pwhdr\users01\HDR-US_East_01\Documents\5705\10127505\6.0_CAD_BITMAP\6.2_WIP\Division 13\B-5869\TrafficControl\TCP\B5869.tmp_01a.dgn
 PENTABLE: NCDOT_tcp.tbl
 TIME: 2:11:17 PM
 DATE: 1/6/2023

APPROVED: *Michael T. Ryzga*

DATE: 3/27/2023

**DOCUMENT NOT CONSIDERED FINAL
UNLESS ALL SIGNATURES COMPLETED**

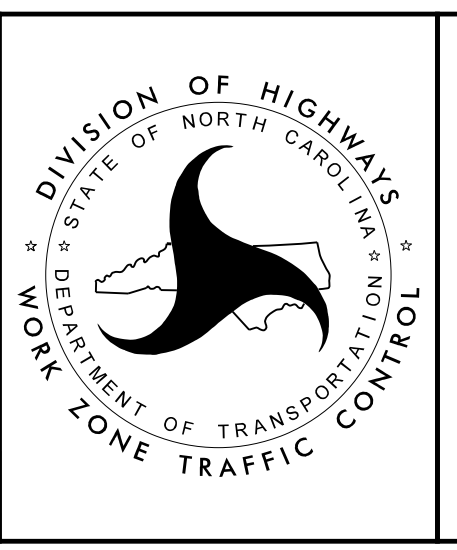

ROADWAY STANDARD DRAWINGS, LEGEND & TEMPORARY PAVEMENT MARKING SCHEDULE