
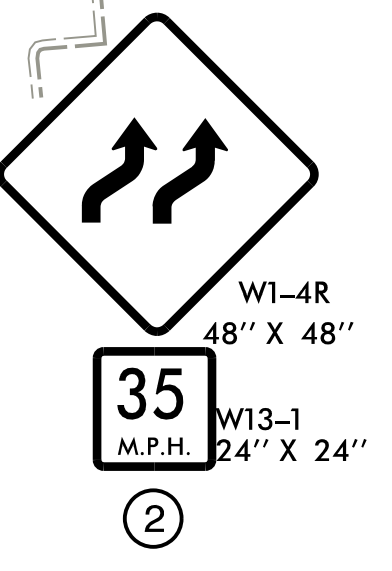


-L- STA 24+85±
END C & G THIS PHASE

- REMOVE C & G AND SIDEWALK AND CONSTRUCT PROP. PAV'T WIDENING TO EDGE AND ELEV. OF EXISTING PAV'T (NO C&G OR SIDEWALK THIS PHASE)
- WEDGE TEMP. GRADE -L-TEMP2- (SEE ROADWAY PLANS)
- COMPLETE WEDGE TIE WHEN SHIFTING EB TRAFFIC TO PHASE 3 PATTERN

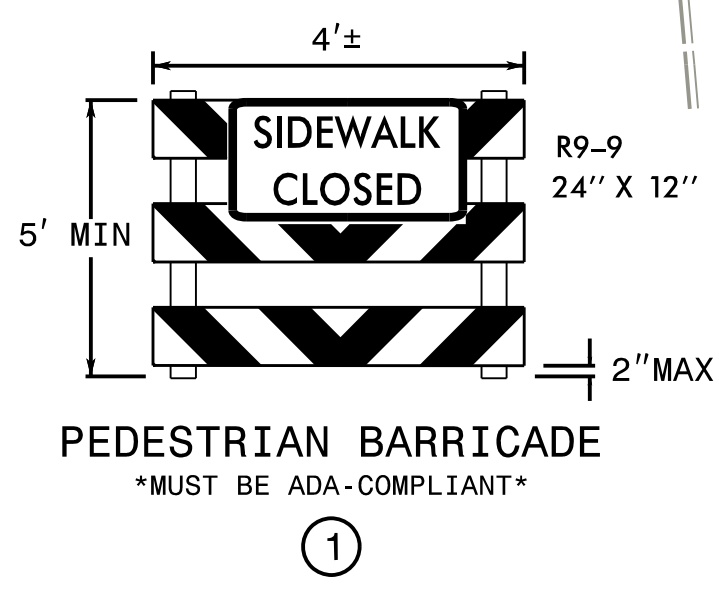

SEE TMP-2B FOR TEMP. SHORING INFORMATION

③ FROM -L- STA 23+20±, 4.0' LT TO -L- STA 23+48±, 4.0' LT
QUANTITY = 218 S.F.

CLOSE ENTRANCE DURING THIS PHASE

APPROVED: *Michael T. Rzepka*

DATE: 3/27/2023

DOCUMENT NOT CONSIDERED FINAL
UNLESS ALL SIGNATURES COMPLETED



PHASE 2
DETAIL

PLOT DRIVER: NCDOT_pdf_color_eng_50p.plt
PENTABLE: NCDOT_tcp.tbl
USER: CHARNDEN
DATE: 3/27/2023
TIME: 10:43:15 AM
FILE: pw:\pwhdr\users\01\HDR_US_East_01\Documents\5705\10127505\6.0_CAD_BITMAP\6.2_WIP\Division 13\B-5869\TrafficControl\TCP\B5869.tmp_07.dti04.dgn