



IF PEDESTRIAN CONTINUITY CANNOT BE MAINTAINED, PROVIDE BASIC PEDESTRIAN ACCOMMODATION AT SIDEWALK CLOSURE POINTS - ON-CALL PEDESTRIAN TRANSPORT VEHICLE SERVICE

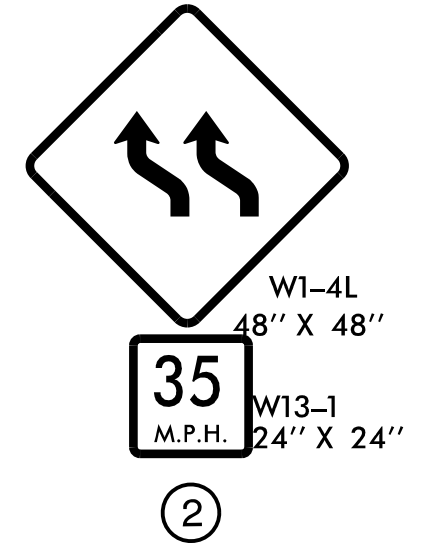

PLOT DRIVER: NCDOT_pdf_color_eng_50.plt
PENTABLE: NCDOT_tcp.tbl
USER: CHARNDEN
DATE: 3/27/2023
TIME: 10:43:44 AM
FILE: p:\p\h\users\01\HDR_US_East_01\Documents\5705\10127505\6.0_CAD_BIM\6.2_WIP\Division 13\B-5869_Traffic\Control\TCP\B5869.tmp_11.dwg

APPROVED: *Michael T. Rzepka*
DATE: 3/27/2023

**DOCUMENT NOT CONSIDERED FINAL
UNLESS ALL SIGNATURES COMPLETED**

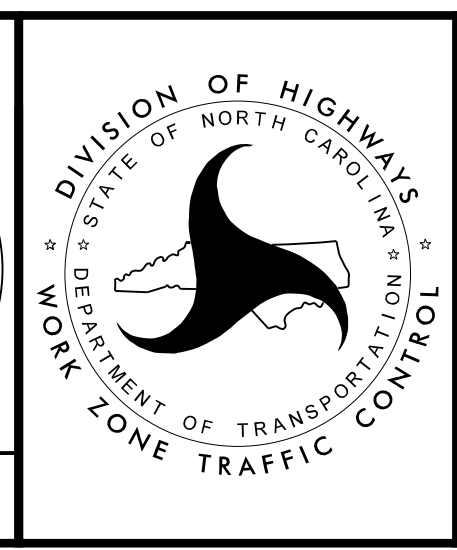

**PHASE 4
DETAIL**