


T.I.P.: B-5869

PLOT DRIVER: NCDOT_pdf_color_eng_50.pht
PENTABLE: NCDOT_Signing.tbl
USER: CHARNDEN
DATE: 3/27/2023
TIME: 2:01:05 PM
FILE: p:\p\h\p\users\charnd\US_Eost_01\Documents\5705\10121505\6.0_CAD_BIM\6.2_WIP\Division 13\B-5869_Traffic\Signing\CADD\Signing_Layout_Plan\B5869_SIGN.S01.dgn

STATE OF NORTH CAROLINA
DEPARTMENT OF TRANSPORTATION

SIGNING PLAN
BURKE COUNTY

LOCATION: BRIDGE NO. 99 ON US 64/US 70 (FLEMING DRIVE)
OVER SOUTHERN RAILROAD

TIP NO. B-5869	SHEET NO. SIGN-1
APPROVED: <i>Michael T. Rzepka</i>	
DATE: 3/27/2023	
SEAL 	
DOCUMENT NOT CONSIDERED FINAL UNLESS ALL SIGNATURES COMPLETED	

SUMMARY OF QUANTITIES

ITEM NO.		ITEM DESCRIPTION	QUANTITY	UNIT
DESC. NO.	SECT. NO.			
4072000000	903	SUPPORTS, 3 LB STEEL U-CHANNEL	229	L.F.
4102000000	904	SIGN ERECTION, TYPE E	20	EA.
4155000000	907	DISPOSAL OF SIGN SYSTEM, U-CHANNEL	7	EA.

INDEX

SHEET NO.	DESCRIPTION
SIGN-1	TITLE SHEET
SIGN-1A	REVISED RSD 904.50, SHEET 1 OF 2
SIGN-2	TYPE "E" AND "F" SIGNS SHEET
SIGN-3	SIGN DETAIL SHEETS

ROADWAY STANDARD DRAWING

THE FOLLOWING ROADWAY STANDARDS AS APPEAR IN "ROADWAY STANDARD DRAWINGS" - N.C. DEPARTMENT OF TRANSPORTATION - RALEIGH, N.C., DATED JANUARY 2018 ARE APPLICABLE TO THIS PROJECT AND BY REFERENCE HEREBY ARE CONSIDERED A PART OF THESE PLANS:


STD. NO.	TITLE
904.10	ORIENTATION OF GROUND MOUNTED SIGNS
904.50	MOUNTING OF TYPE 'D', 'E' AND 'F' SIGNS ON 'U' CHANNEL POSTS

GENERAL NOTES

- SIGNS FURNISHED BY STATE.
- CONFIRM IN WRITING AT LEAST 4 MONTHS IN ADVANCE, THE ACTUAL DATE THE DEPARTMENT FURNISHED SIGNS WILL BE REQUIRED.
- IF REMOVAL OR RELOCATION OF SIGNS ON PRIVATE STREET (NON-STATE MAINTAINED) IS REQUIRED DUE TO CONSTRUCTION, THE CONTRACTOR SHALL INFORM THE ENGINEER. THE WORK WILL BE COMPLETED BY OTHERS.
- WHEN NOT STATIONED OR DIMENSIONED ON PLANS, ALL 'E' AND 'F' SIGNS SHALL BE FIELD LOCATED BY THE ENGINEER.
- ALL EXISTING SIGNS ON "U" CHANNEL POST WITHIN THE PROJECT LIMITS SHALL BE REMOVED AND DISPOSED OF UNLESS OTHERWISE NOTED ON PLANS.
- THE BACKGROUND FOR TYPE E & F SIGNS SHALL BE TYPE C REFLECTIVE SHEETING.
- SEE ROADWAY PLANS FOR GUARD/GUIDE RAIL DETAILS.

PLAN REVIEWED BY: N.C.D.O.T. SIGNING AND DELINEATION UNIT

KELVIN JORDAN _____ SIGNING & DELINEATION STANDARDS ENGINEER
WALTER JOHNSON _____ SIGNING & DELINEATION PROJECT DESIGN ENGINEER

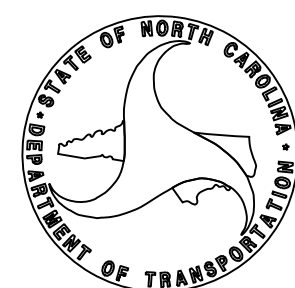

PLAN PREPARED BY: HDR ENGINEERING, INC. OF THE CAROLINAS

MIKE RZEPKA, P.E. _____ SIGNING & DELINEATION PROJECT DESIGN ENGINEER
CHRIS HARNDEN _____ SIGNING & DELINEATION PROJECT DESIGN TECHNICIAN

