


**DOCUMENT NOT CONSIDERED FINAL
UNLESS ALL SIGNATURES COMPLETED**

PLOT DRIVER: NCDOT_color_eng_50.pht
USER: CHARNDEN
DATE: 3/27/2023
PENTABLE: NCDOT_Signing.tbl
TIME: 1:54:30 PM
FILE: p:\pwhdr\users\charnden\10121505\6.0.CAD.BIM\6.2.WIP\Division 13\B-5869-Traffic\Signing\Layout Plans\B5869_SIGN.S03.dgn

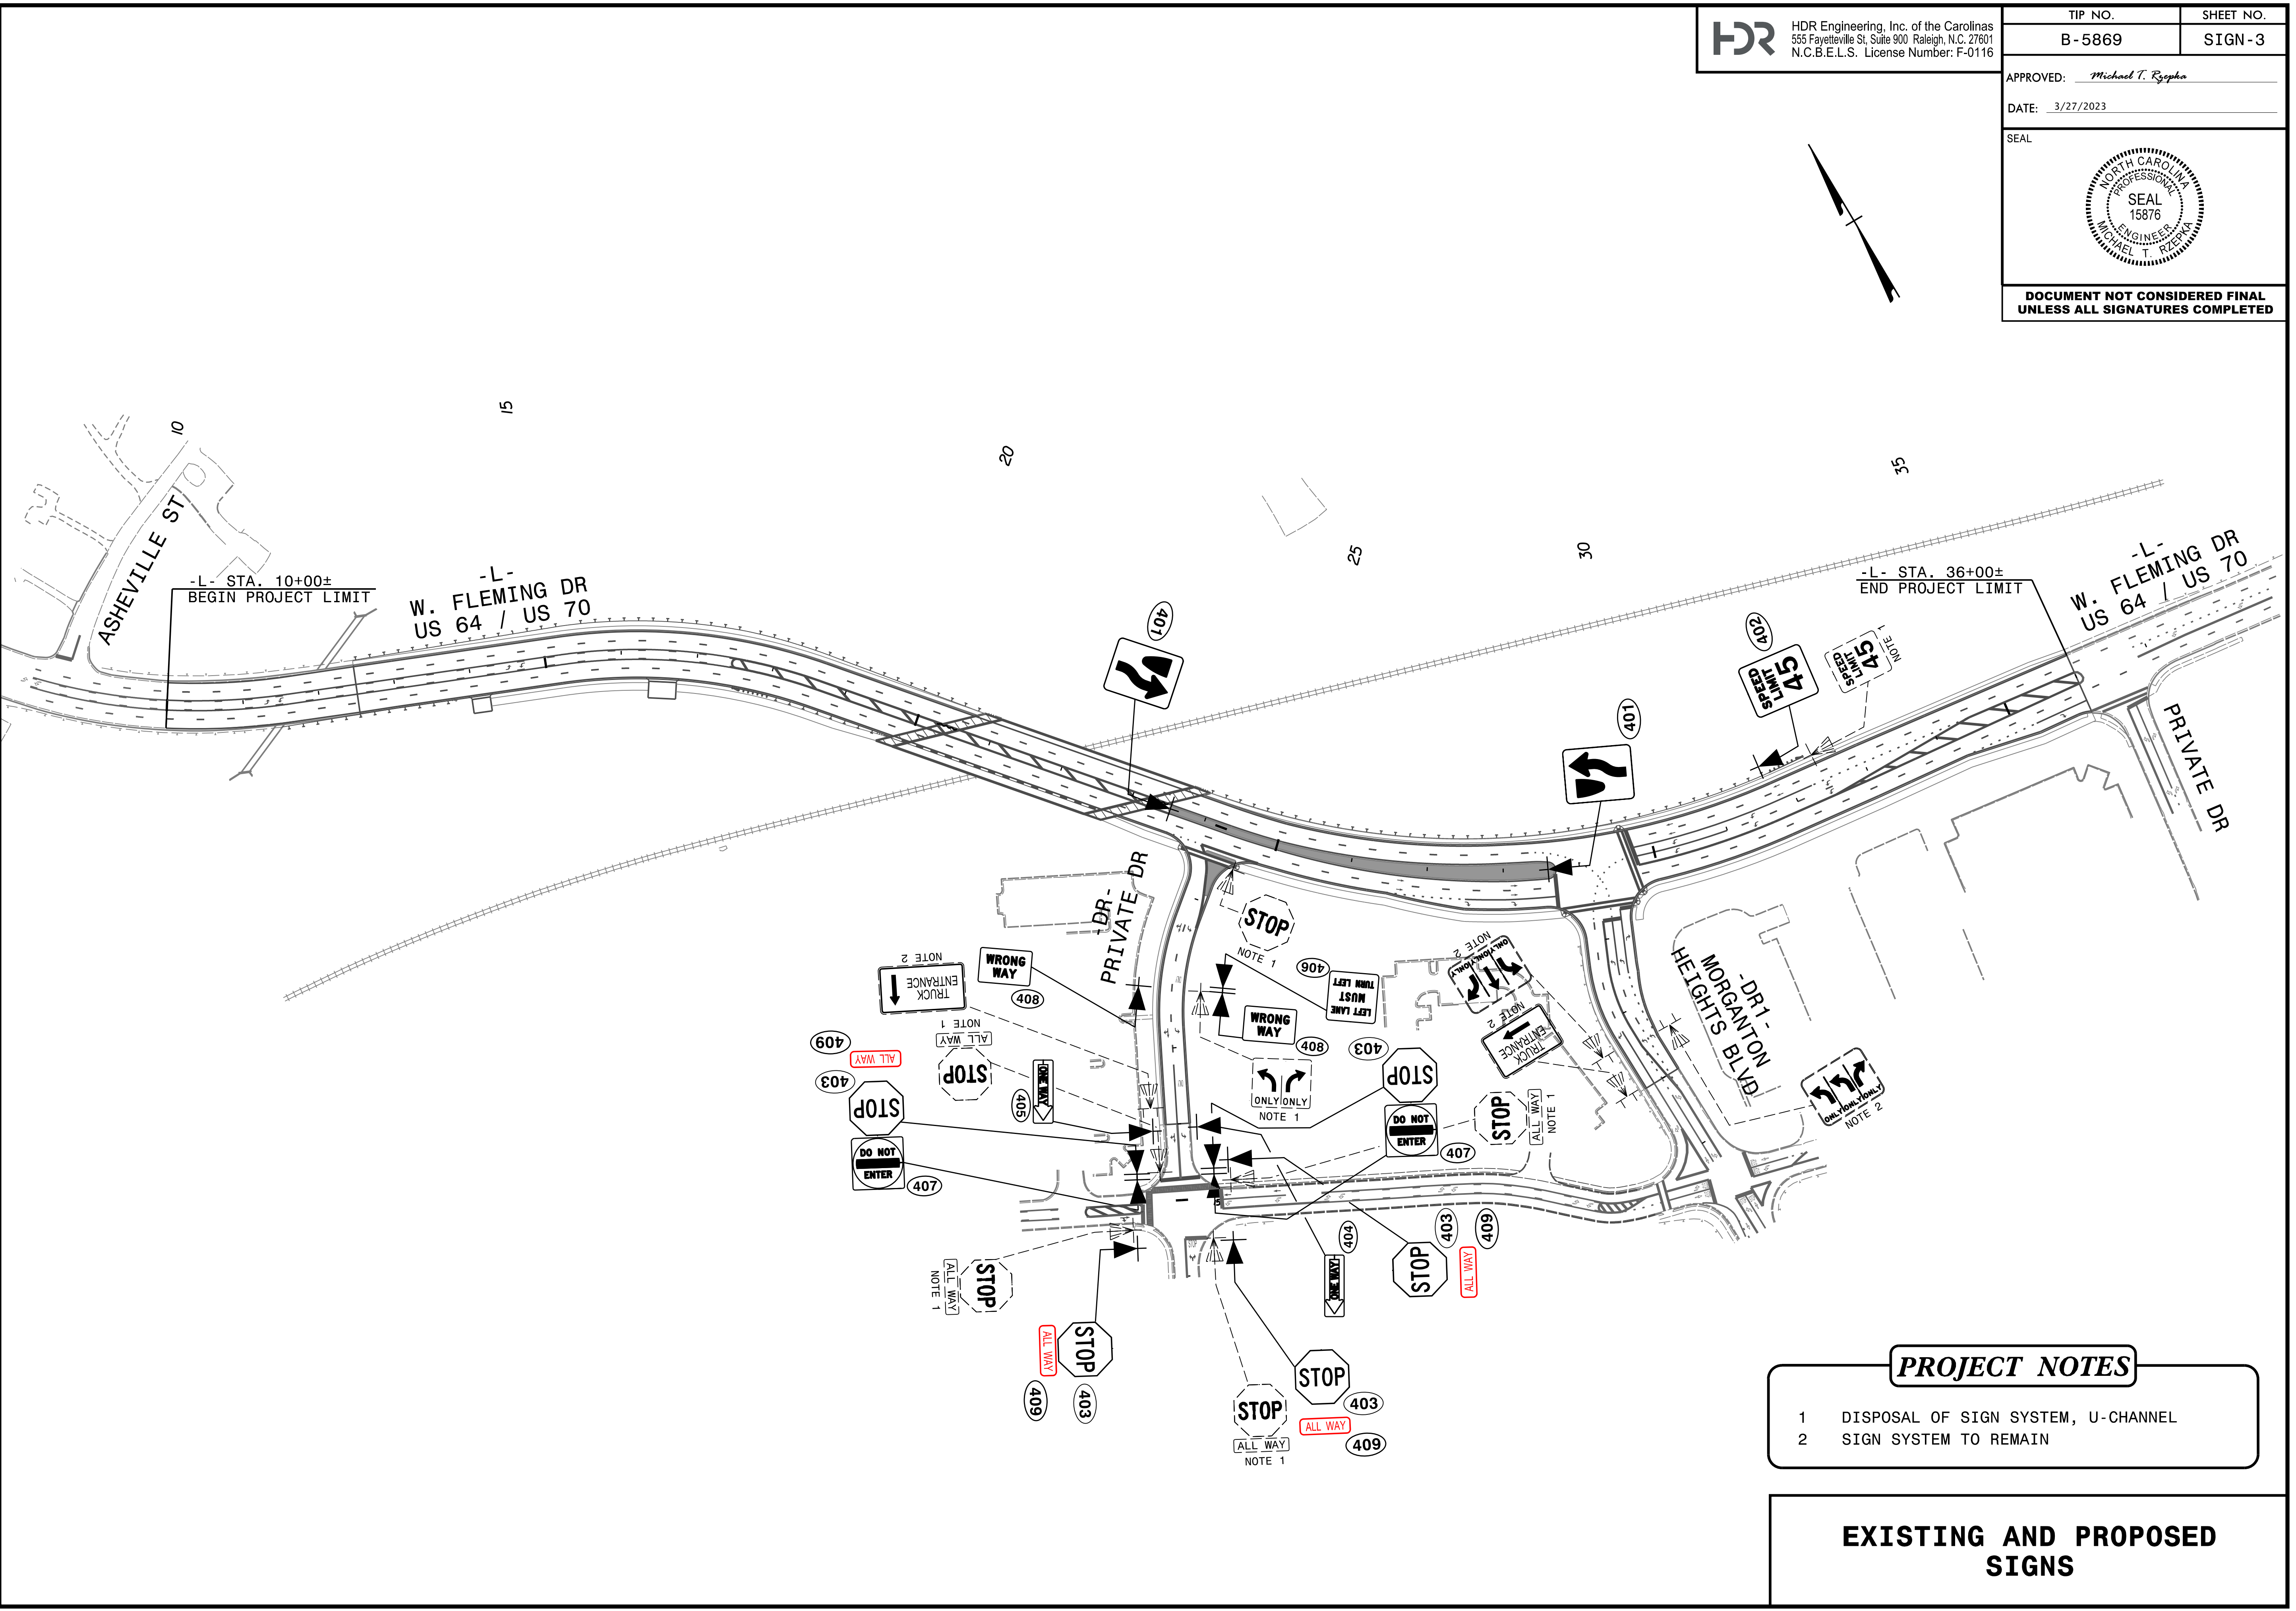

- PROJECT NOTES**
- 1 DISPOSAL OF SIGN SYSTEM, U-CHANNEL
 - 2 SIGN SYSTEM TO REMAIN

**EXISTING AND PROPOSED
SIGNS**