


09.08/99

PROJECT: B-5869

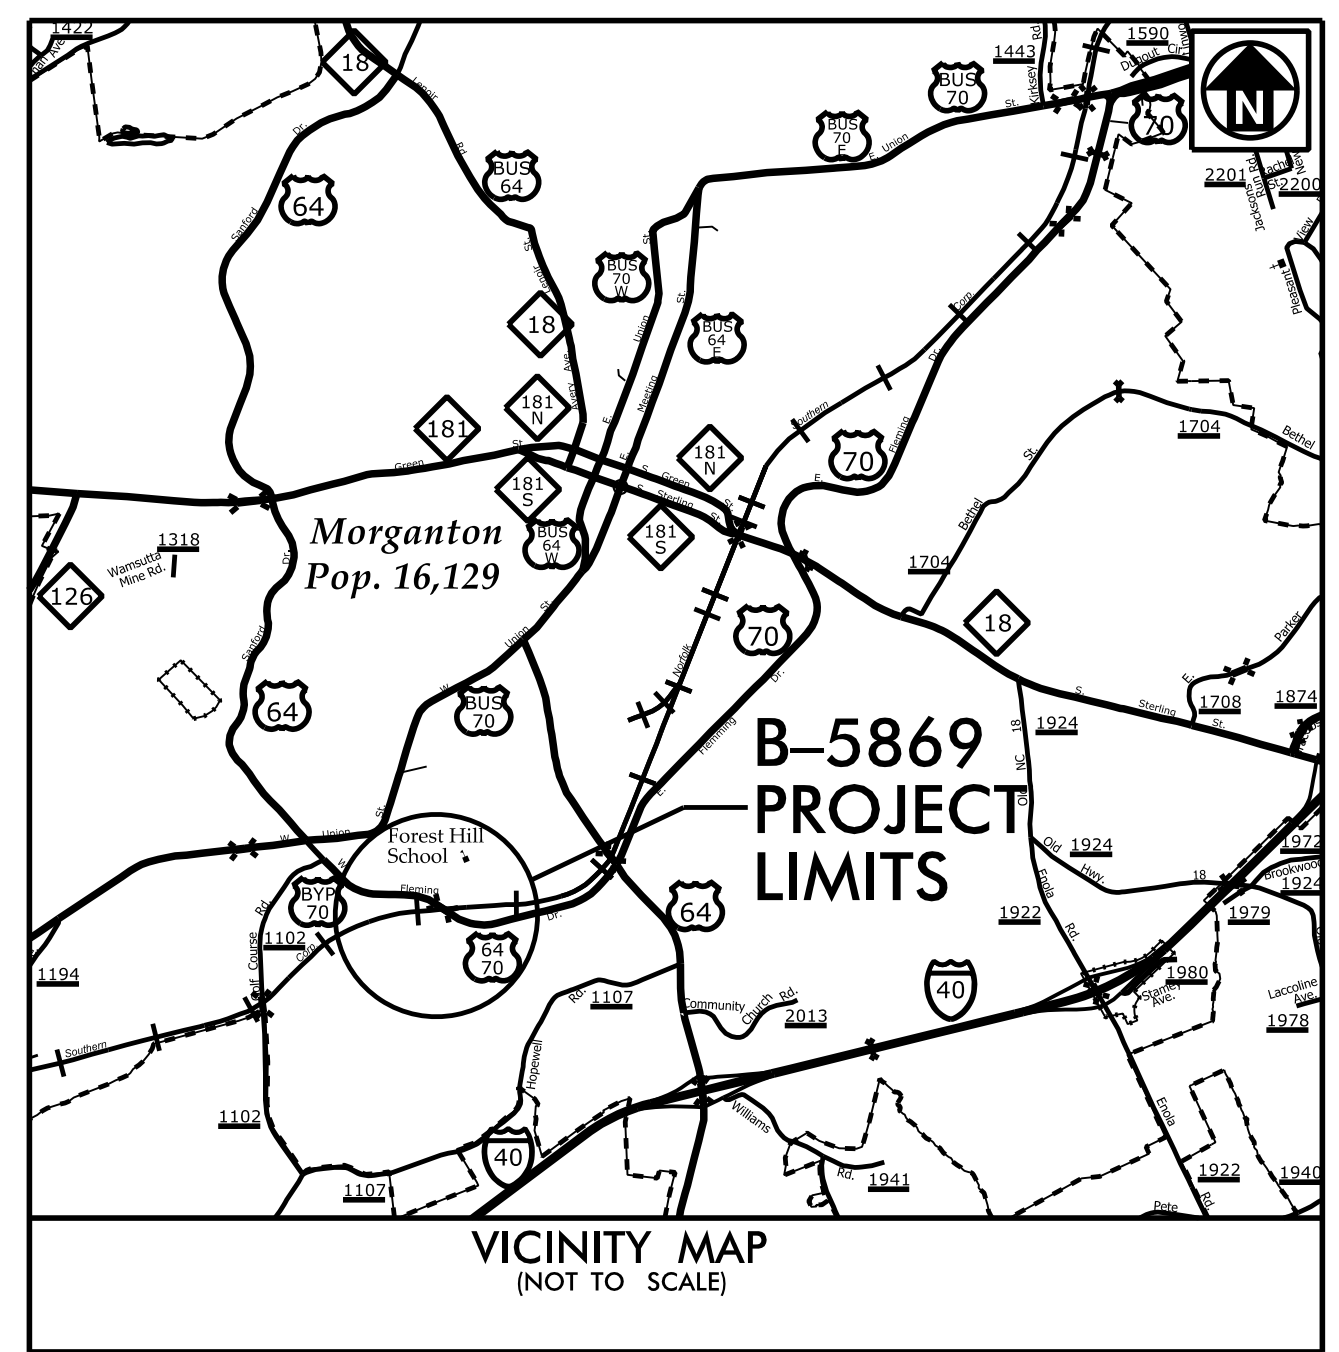

STATE OF NORTH CAROLINA  
DIVISION OF HIGHWAYS


**UTILITIES BY OTHERS PLANS**  
**BURKE COUNTY**

LOCATION: BRIDGE NO. 99 ON US 64/US 70 (FLEMING DRIVE)  
OVER NORFOLK SOUTHERN RAILROAD


TYPE OF WORK: RELOCATION OF POWER, COMMUNICATION  
AND GAS LINES

T.I.P. NO.	SHEET NO.
B-5869	UO-1

NOTE:  
ALL UTILITY WORK SHOWN ON THIS SHEET WILL BE DONE BY OTHERS.  
NO PAYMENT WILL BE MADE TO THE CONTRACTOR FOR UTILITY WORK SHOWN ON THIS SHEET.

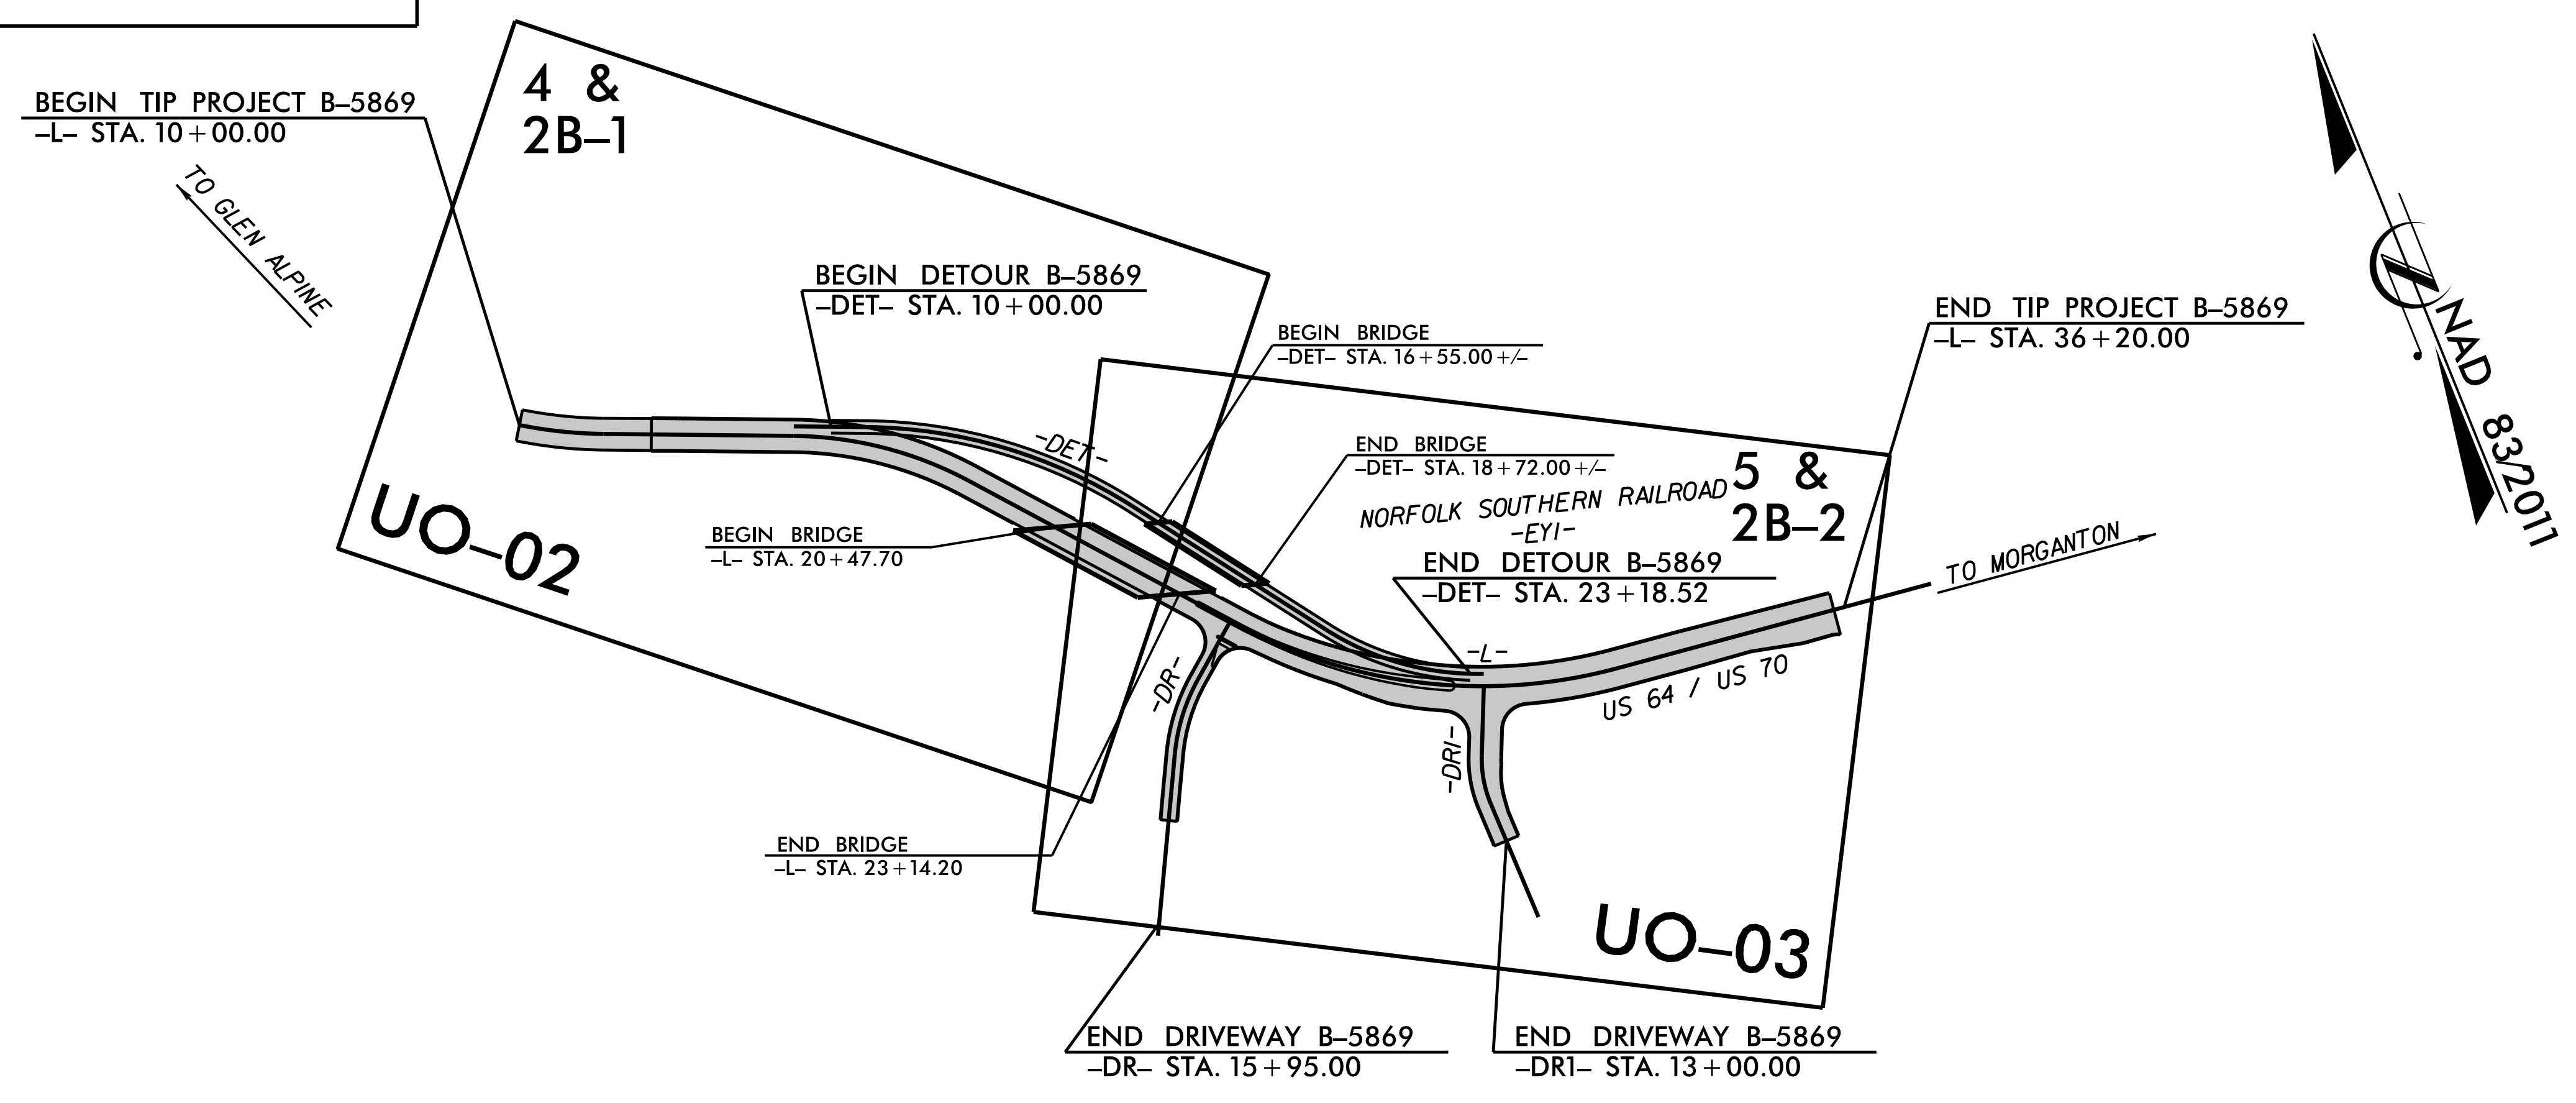

GRAPHIC SCALES

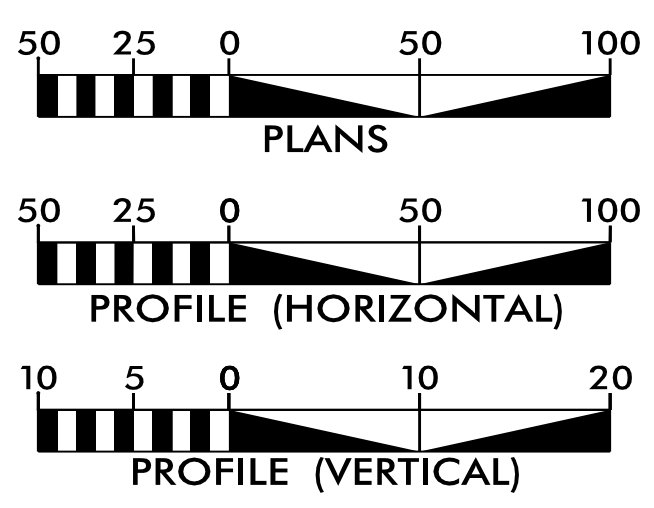

INDEX OF SHEETS

SHEET NO.:	DESCRIPTION:
UO-1	TITLE SHEET
UO-02 THRU UO-03	UBO PLAN SHEETS


UTILITY OWNERS WITH CONFLICTS

- (A) POWER - CITY OF MORGANTON
- (B) COMMUNICATIONS - CONTERRA
- (C) COMMUNICATIONS - AT&T
- (D) GAS - PIEDMONT NATURAL GAS
- (E) CATV - CITY OF MORGANTON
- (E) COMMUNICATIONS - RIDGELINK

PREPARED IN THE OFFICE OF:



FREDDIE BUNN UTILITY PROJECT MANAGER  
MATTHEW WARD PROJECT UTILITY COORDINATOR

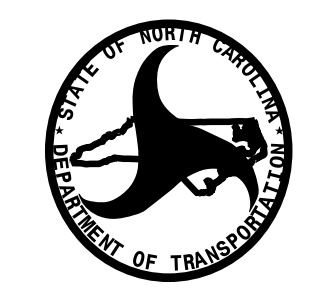

DIVISION OF HIGHWAYS  
UTILITIES UNIT  
1555 MAIL SERVICES CENTER  
RALEIGH, NC 27699-1555  
PHONE (919) 707-6690  
FAX (919) 250-4151

DONALD HAMPTON UTILITIES REGIONAL ENGINEER  
JONG-TAE YOON, PE UTILITIES ENGINEER  
VACANT UTILITIES AREA COORDINATOR  
GREG SEALY UTILITIES COORDINATOR

3/29/2022  
I:\Roadway\Proj\B5869\_ut\_tsh.dgn  
11:44:04 AM